


LOCATION PLAN



SITE DEVELOPMENT PLAN

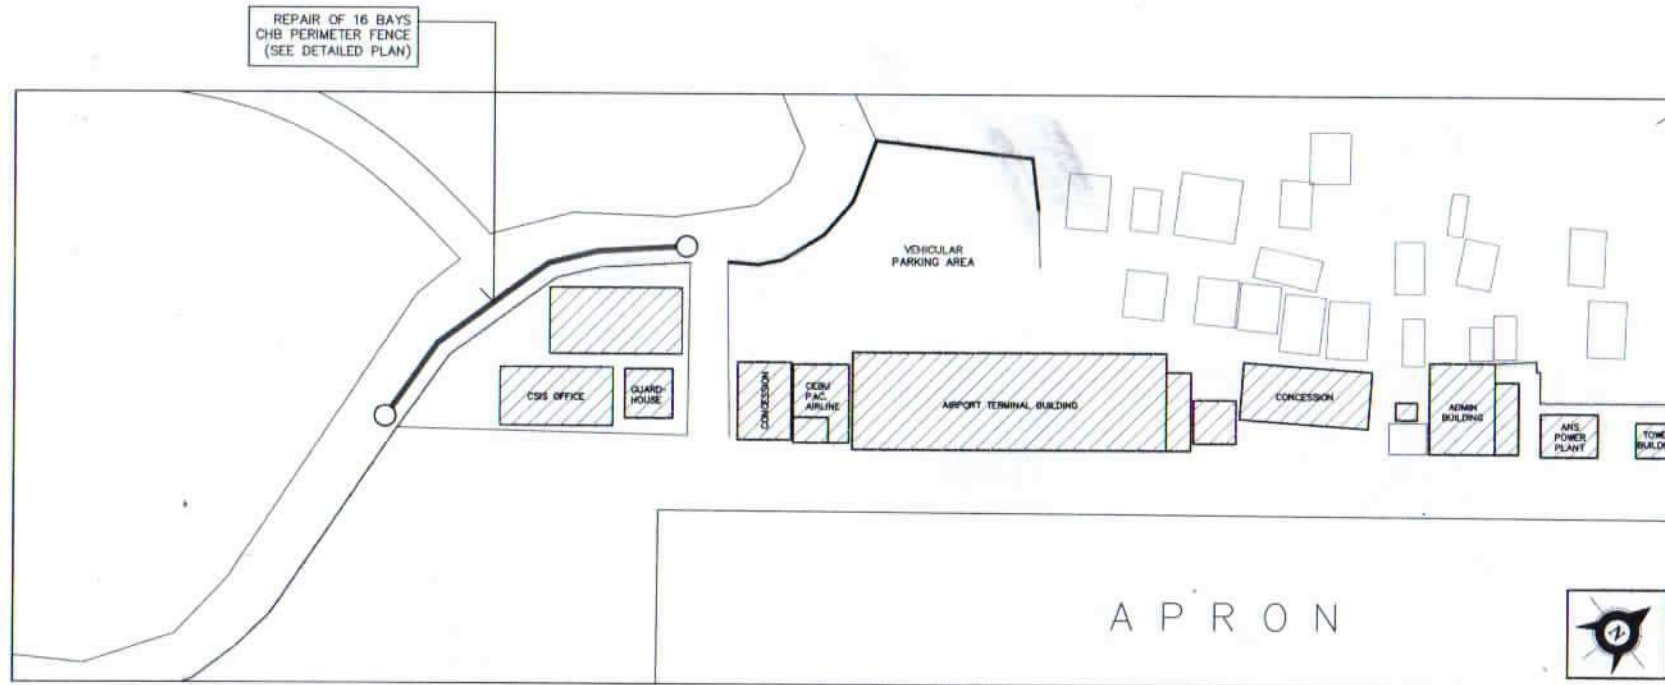

REPUBLIC OF THE PHILIPPINES
CIVIL AVIATION AUTHORITY OF THE PHILIPPINES

THIS DRAWING IS EXCLUSIVE PROPERTIES OF CIVIL AVIATION AUTHORITY OF THE PHILIPPINES AND MUST NOT BE REPRODUCED, EXHIBITED, LOANED NOR COPIED IN PART OR IN WHOLE WITHOUT PROPER PERMISSION AND/OR WRITTEN CONSENT FROM THE DIRECTOR GENERAL CAA/P.

AERODROME DEVELOPMENT AND MANAGEMENT SERVICE
AREA-V, LEGAZPI AIRPORT

ENGINEERING & PLANNING UNIT

PREPARED BY:
[Signature]
LIMUEE MARI T. MALLORCA
AIRPORT TECHNICAL ASSISTANT
CAAP AREA V, LEGAZPI AIRPORT

CHECKED BY:
[Signature]
MARIA AI-AYE SOLEDAD I. REGINALES
AERODROME ENGINEER
CAAP AREA V

APPROVAL RECOMMENDED BY:
[Signature]
ANDREW N. ARELLANO
SRM-IN-CHARGE
CAAP AREA V, LEGAZPI AIRPORT


APPROVED BY:
[Signature]
CYNTHIA M. TUMANIT
AREA/AIRPORT MANAGER
CAAP AREA V

PROJECT:
REPAIR OF CHB PERIMETER FENCE


LOCATION:
**MASBATE AIRPORT
MASBATE CITY**

CONTENT:
+ LOCATION PLAN
+ SITE DEVELOPMENT PLAN


SHEET NO:
01
03

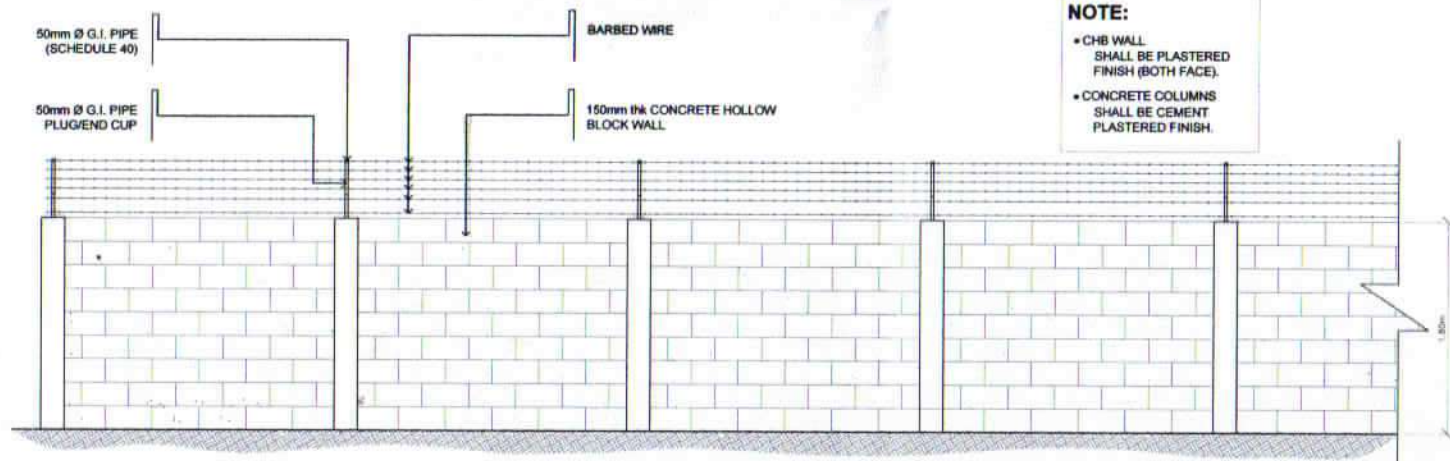

FRONT ELEVATION
SCALE: NTS

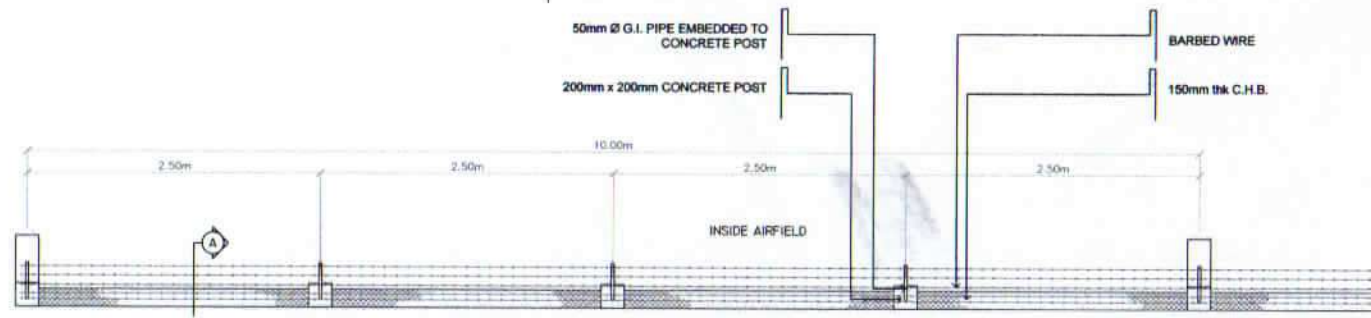

PLAN OF FENCE
SCALE: NTS

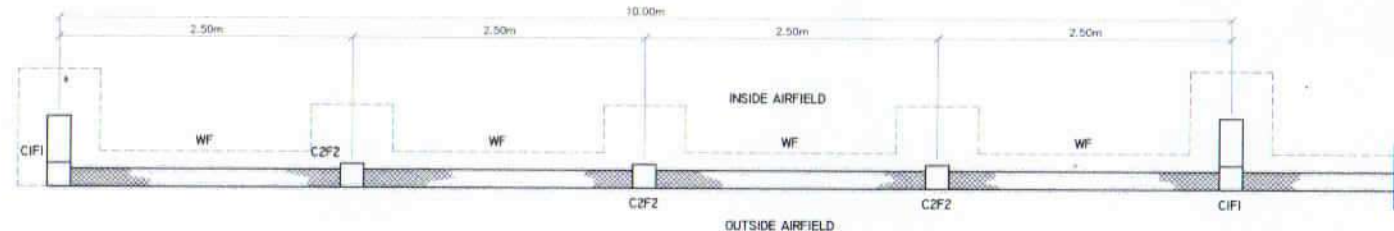

FOUNDATION PLAN
SCALE: NTS

DETAIL OF CHB FENCE



REPUBLIC OF THE PHILIPPINES
CIVIL AVIATION AUTHORITY OF THE PHILIPPINES

THIS DRAWING IS EXCLUSIVE PROPERTY OF CIVIL AVIATION AUTHORITY OF THE PHILIPPINES AND MUST NOT BE REPRODUCED, EXHIBITED, LOANED NOR COPIED IN PART OR IN WHOLE WITHOUT PROPER PERMISSION AND/OR WRITTEN CONSENT FROM THE DIRECTOR GENERAL CAAP.

AERODROME DEVELOPMENT AND MANAGEMENT SERVICE
AREA-V, LEGAZPI AIRPORT

ENGINEERING & PLANNING UNIT

PREPARED BY:

Limuel Mari T. Malcorca
LIMUEL MARI T. MALCORCA
AIRPORT TECHNICAL ASSISTANT
CAAP AREA V, LEGAZPI AIRPORT

CHECKED BY:

Maria Ai-Aye Soledad T. Reginales
MARIA AI-AYE SOLEDAD T. REGINALES
AERODROME ENGINEER
CAAP AREA V

APPROVAL RECOMMENDED BY:

Andrew N. Arellano
ANDREW N. ARELLANO
EPU INCHARGE
CAAP AREA V, LEGAZPI AIRPORT

APPROVED BY:

Cynthia M. Tumanait
CYNTHIA M. TUMANAIT
AREA/AIRPORT MANAGER
CAAP AREA V

PROJECT:

REPAIR OF CHB PERIMETER FENCE

LOCATION:


MASBATE AIRPORT
MASBATE CITY

CONTENT:


• DETAIL OF CHB FENCE

SHEET NO.:

02
03

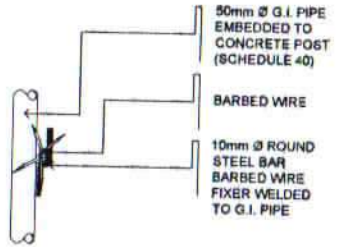


DETAIL OF BARBED WIRE
FIXER WELDED TO G.I. PIPE

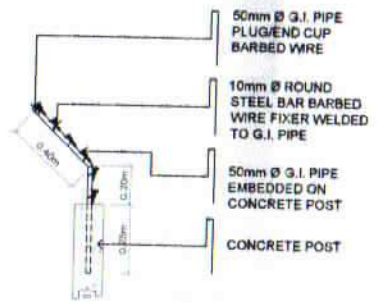


DETAIL OF G.I. PIPE EMBEDDED
TO CONCRETE POST

NOTE:


- CHB WALL SHALL BE CEMENT PLASTERED FINISH (BOTH FACE).
- CONCRETE COLUMNS SHALL BE CEMENT PLASTERED FINISH.
- G.I. PIPE SHALL BE SCHEDULE 40.

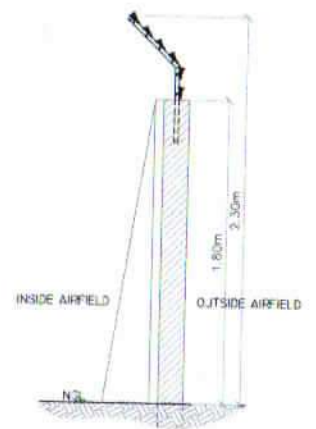


SECTION THRU "A"

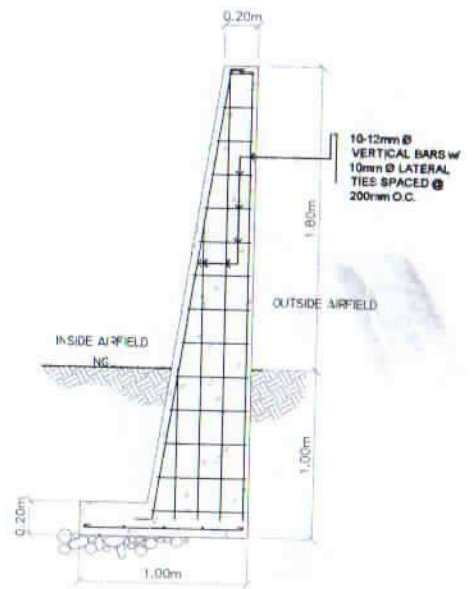


SECTION

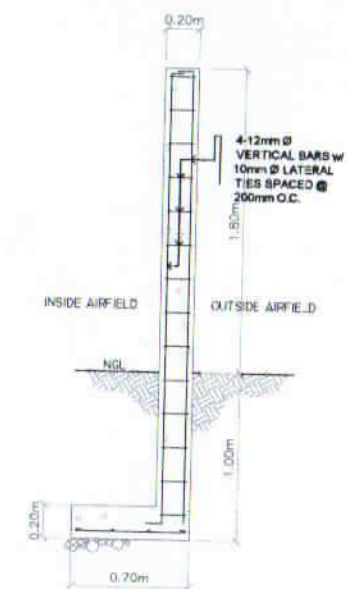


SECTION

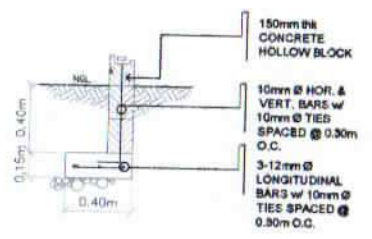

DETAIL OF WALL FOOTING

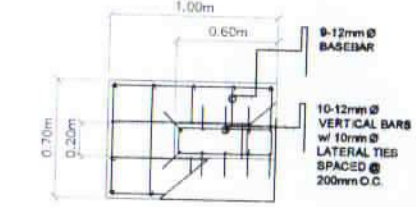

DETAIL OF C1F1

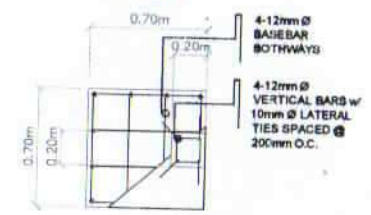

DETAIL OF C2F2



REPUBLIC OF THE PHILIPPINES
CIVIL AVIATION AUTHORITY OF THE PHILIPPINES

THIS DRAWING IS EXCLUSIVE PROPERTIES OF CIVIL AVIATION AUTHORITY OF THE PHILIPPINES AND MUST NOT BE REPRODUCED, COPIED, LOANED NOR COPIED IN PART OR IN WHOLE WITHOUT PRIOR PERMISSION AND/OR WRITTEN CONSENT FROM THE DIRECTOR GENERAL CAAP.

AERODROME DEVELOPMENT AND
MANAGEMENT SERVICE
AREA-V, LEGAZPI AIRPORT

ENGINEERING & PLANNING UNIT

PREPARED BY:

Limuel Mari T. Malvarca
LIMUEL MARI T. MALVARCA
AIRPORT TECHNICAL ASSISTANT
CAAP AREA V, LEGAZPI AIRPORT

CHECKED BY:

Maria Ate Soledad I. Reginales
MARIA ATE SOLEDAD I. REGINALES
AERODROME ENGINEER
CAAP AREA V

APPROVAL RECOMMENDED BY:

Andrew N. Arellano
ANDREW N. ARELLANO
EPU IN CHARGE
CAAP AREA V, LEGAZPI AIRPORT

APPROVED BY:

Cynthia M. Tumanit
CYNTHIA M. TUMANIT
AREA/AIRPORT MANAGER
CAAP AREA V

PROJECT:

REPAIR OF CHB
PERIMETER FENCE

LOCATION:

MASBATE AIRPORT
MASBATE CITY

CONTENT:

• DETAIL OF
CHB FENCE

SHEET NO.

03
03