


1 + 613
1 + 573
1 + 500
1 + 400
1 + 300
1 + 200
1 + 100
1 + 000
0 + 900
0 + 800
0 + 700
0 + 600
0 + 500
0 + 400
0 + 300
0 + 200
0 + 100
0 + 000

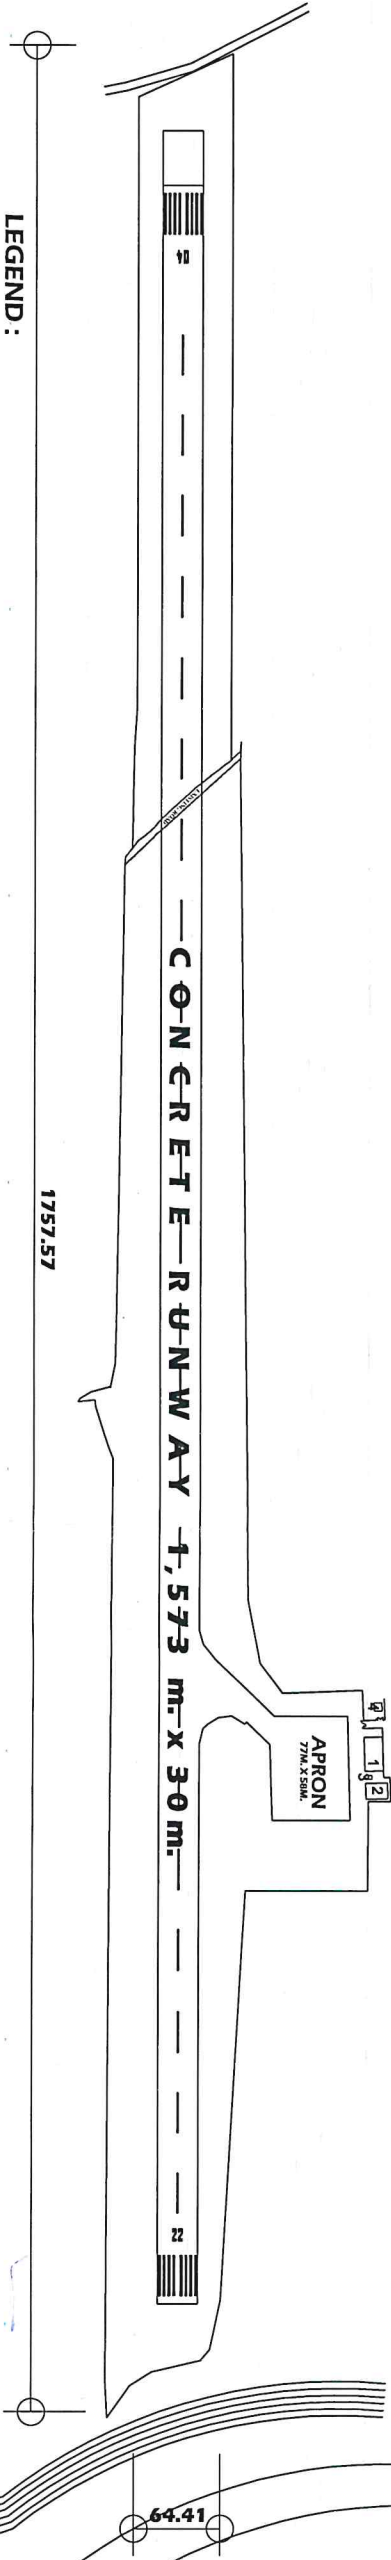

LEGEND:

- 1 - PASSENGER TERMINAL BLDG.
- 2 - FIRE STATION BLDG.
- 3 - 5,000 GALS. CONCRETE WATER TANK
- 4 - FSS BLDG. / POWER HOUSE



Civil Aviation Authority of the Philippines

THIS DRAWING AND DESIGN IS EXCLUSIVE PROPERTY OF CAAP. ANY REPRODUCTION OR REUSE OF THIS DRAWING OR DESIGN WITHOUT THE WRITTEN PERMISSION OF CAAP IS STRICTLY PROHIBITED.

AERODROME DEVELOPMENT AND MANAGEMENT SERVICE

INFRASTRUCTURE DEVELOPMENT AND DESIGN DIVISION

DESIGN STAFF:

DESIGNED BY: IDDO

DRAWN BY: MDDL

CHECKED BY:

REVIEWED BY:

PAUL S. CRUZENA
Aerospace Engineering Department

SUBMITTED BY:

ARNEL F. BORLADO
Department Manager III, AED-ADMS

RECOMMEND APPROVAL:

LT COL. VICENTINO A. DIONELA RET (PAP)
Assistant Director General - ADMS

CAPTAIN MANUEL ANTONIO L. TALAYO
Director General

NOTES/REVISIONS:

PROJECT:

CONSTRUCTION OF CHB PERIMETER FENCE

LOCATION:

CATARAMAN AIRPORT
Brig. Dabale, Cataraman, Northern Samar

SHEET CONTENTS:

LOCATION MAP


AERIAL VIEW

AIRPORT LAYOUT PLAN


DRAWING SCALE:

AS SHOWN


01/03

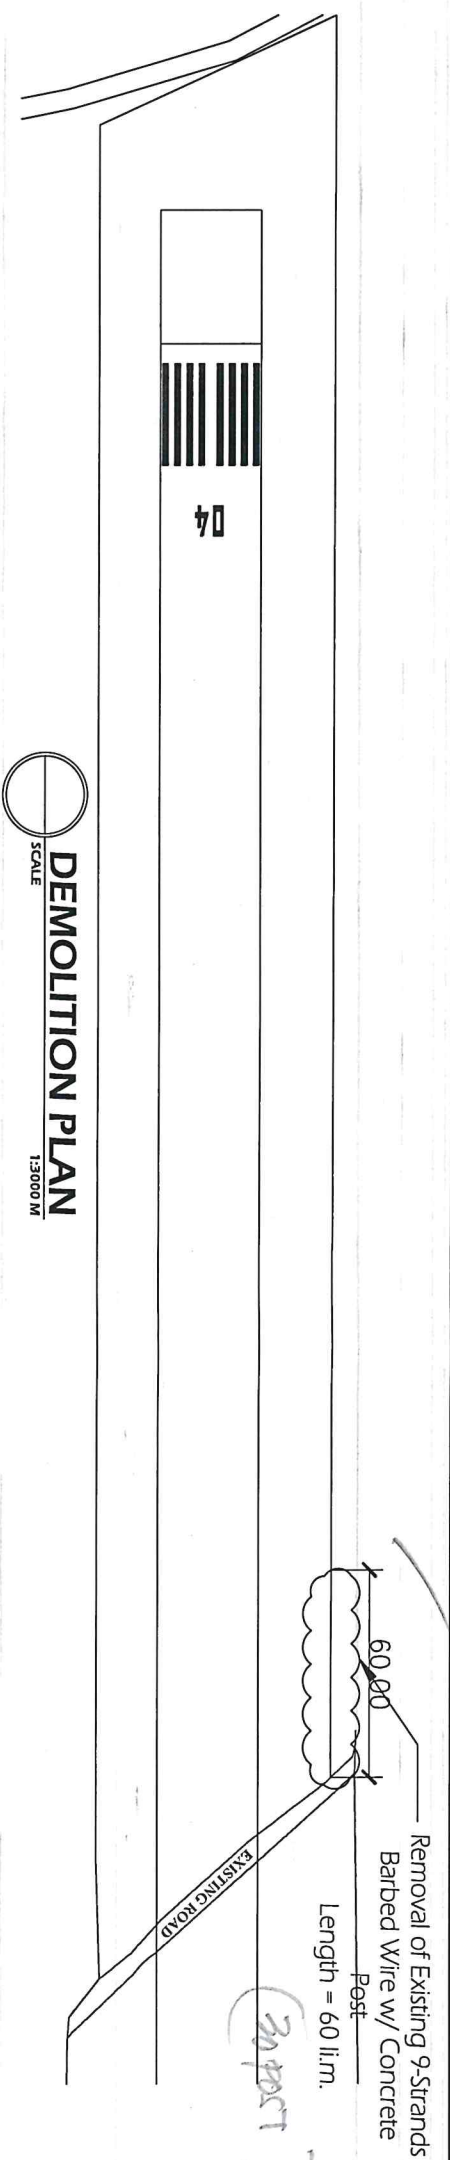

DEMOLITION PLAN
SCALE 1:3000 M

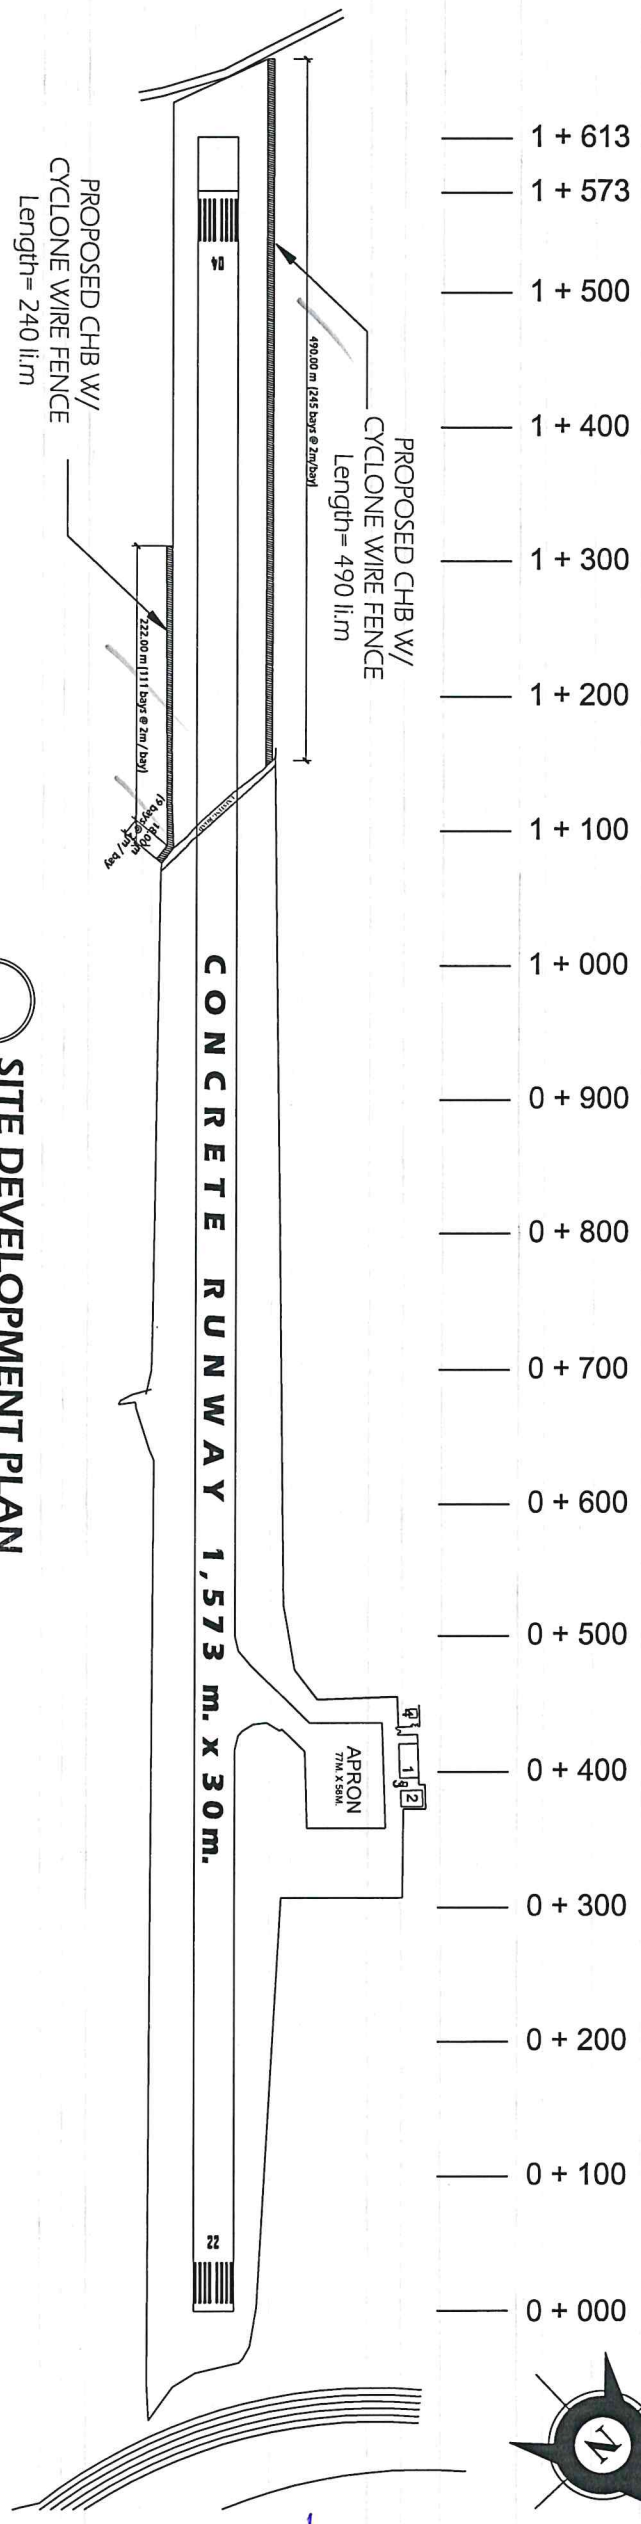

SITE DEVELOPMENT PLAN
SCALE 1:3000 M

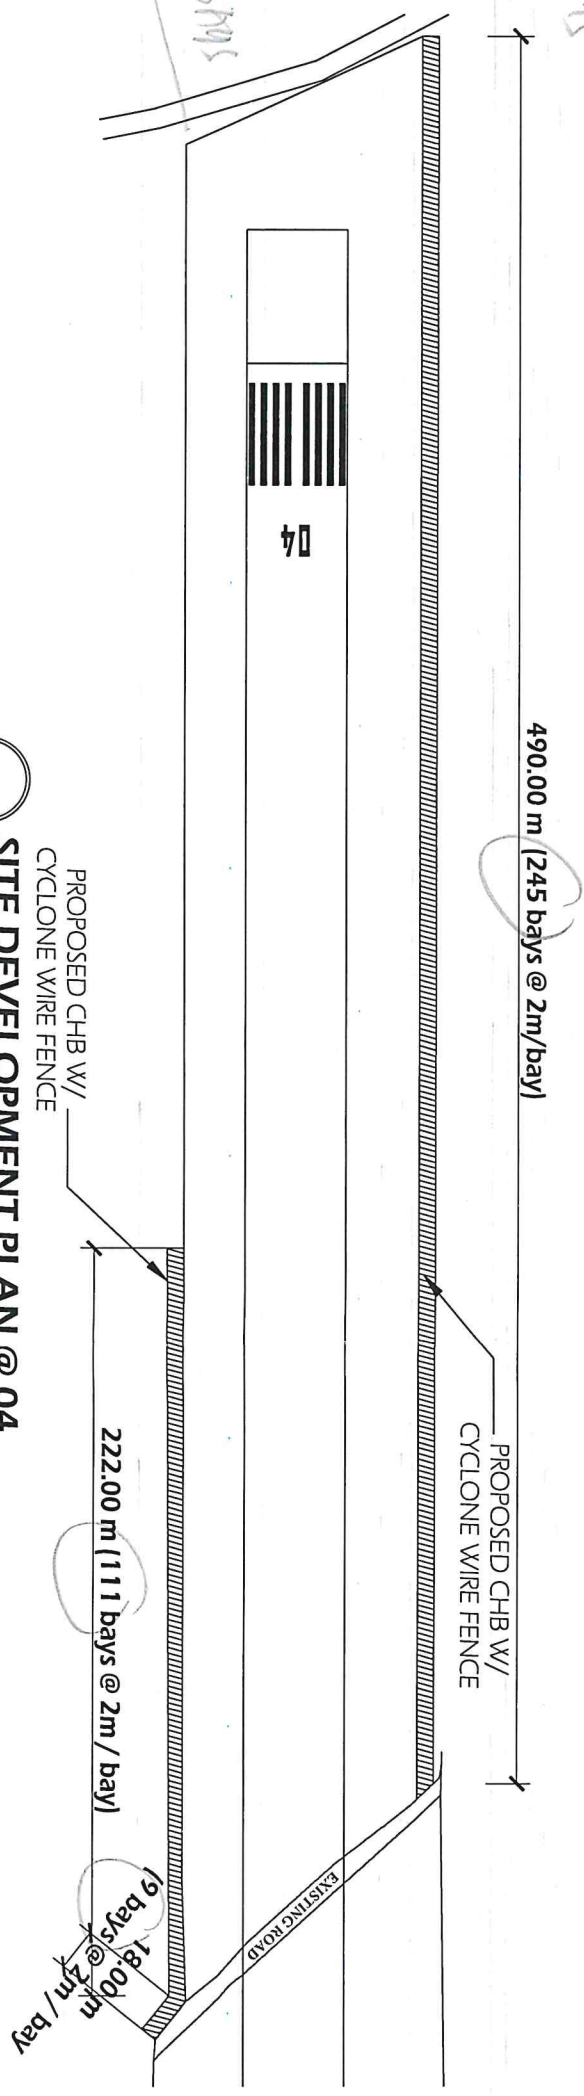

SITE DEVELOPMENT PLAN @ 04
SCALE 1:1200 M



CIVIL AVIATION AUTHORITY OF THE PHILIPPINES
AERODROME DEVELOPMENT AND MANAGEMENT SERVICE
1000 Airport Blvd., Alabang, Muntinlupa City, Metro Manila 1550

THIS DRAWING AND DESIGN IS EXCLUSIVE PROPERTY OF CIVIL AVIATION AUTHORITY OF THE PHILIPPINES AND SUCH MUST NOT BE REPRODUCED, EXHIBITED, LOANED NOR COPIED IN PART OR IN WHOLE WITHOUT CONSENT FROM THE DIRECTOR GENERAL, CAAP.

AERODROME DEVELOPMENT AND MANAGEMENT SERVICE
INFRASTRUCTURE DEVELOPMENT AND DESIGN DIVISION

DESIGN STAFF:	INITIAL	DATE
DESIGNED BY:	ICDD	
DRAWN BY:	MODL	
CHECKED BY:		
REVIEWED BY:		

RAUL R. CRUCENA
Acting Dir., Gen. Chg., ICDD
Aerodrome Engineering Department

ARNEL F. BORLADO
Department Manager III, AED-ADMS

LITO W. ACENTINO A. DIONEIA RETI (PAP)
Assistant Director General II - ADMS

CAPTAIN MANUEL ANTONIO L. TAMAYO
Director General

NOTEREFREVISIONS:

PROJECT:




CONSTRUCTION OF CHB PERIMETER FENCE

LOCATION:

CATARMAN AIRPORT
Brig. Danilo Calamian, Northern Samar

SHEET CONTENTS:
DEMOLITION PLAN
SITE DEVELOPMENT PLAN

DRAWING SCALE: SHEET NO.
AS SHOWN 02 / 03

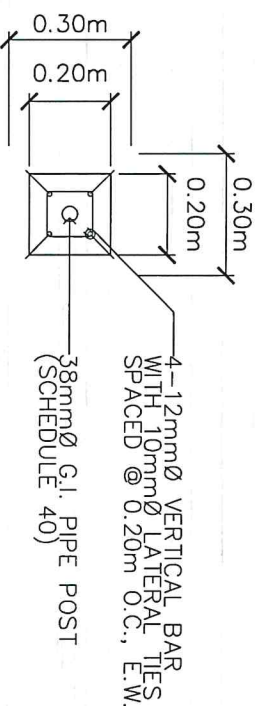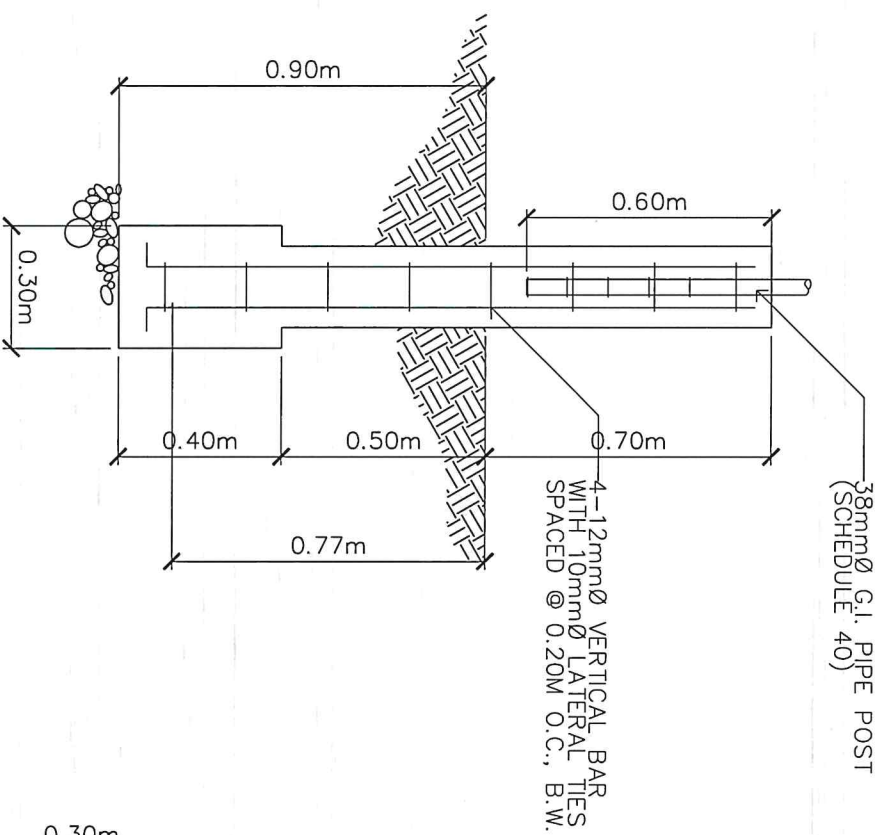
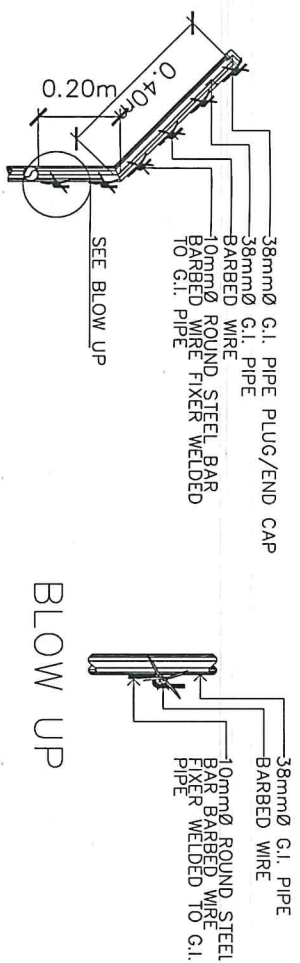


DETAIL SECTION OF C1F1
SCALE 1:10 M

DETAIL PLAN OF C1F1
SCALE 1:10 M


DET. ELEV OF BARBED WIRE
FIXER WELDED TO G.I. PIPE
SCALE 1:10 M

DETAIL OF SECTION WF-1
SCALE 1:10 M

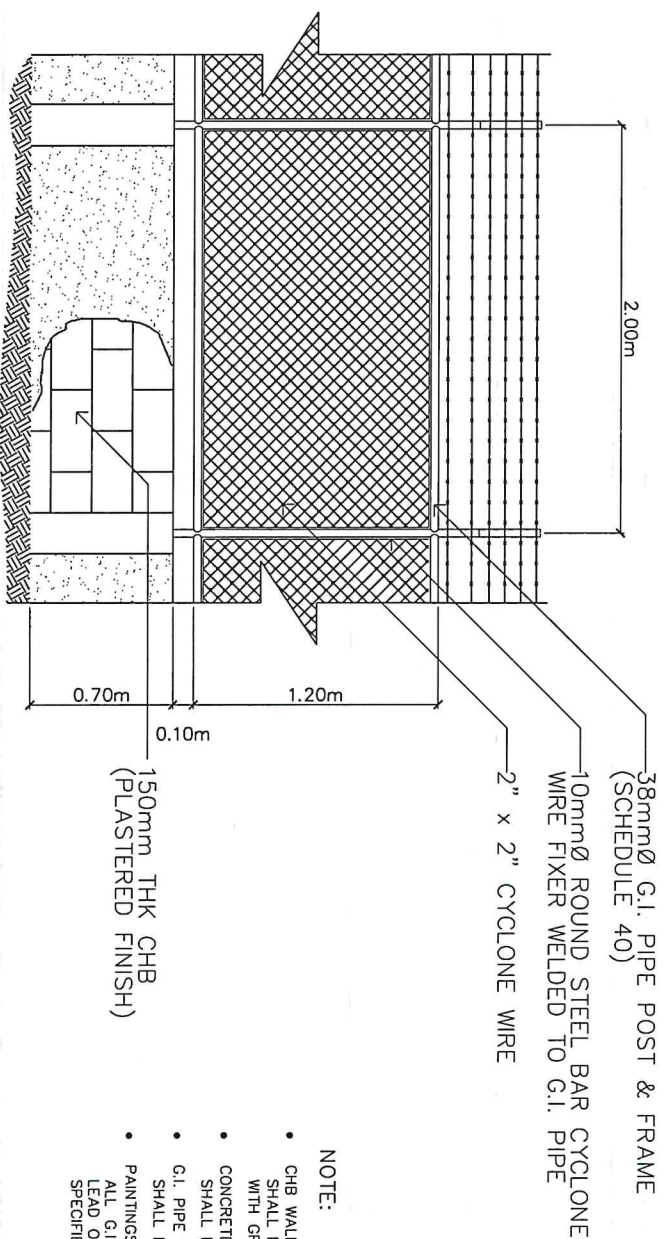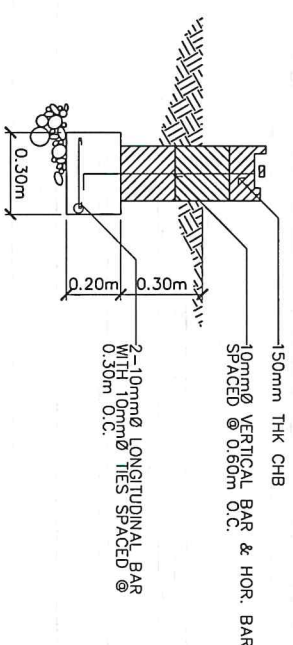

ELEVATION
SCALE 1:20 M

- NOTE:
- CHB WALL SHALL BE ROUGH CEMENT PLASTER FINISH WITH GROOVE (BOTH FACE).
 - CONCRETE COLUMNS SHALL BE CEMENT PLASTERED FINISH.
 - G.I. PIPE SHALL BE SCHEDULE 40.
 - PAINTINGS ALL G.I. PIPES SHALL BE PAINTED WITH RED LEAD OXIDE, RED LEAD OR EPOXY PRIMER AS SPECIFIED BEFORE FINAL COAT IS APPLIED.

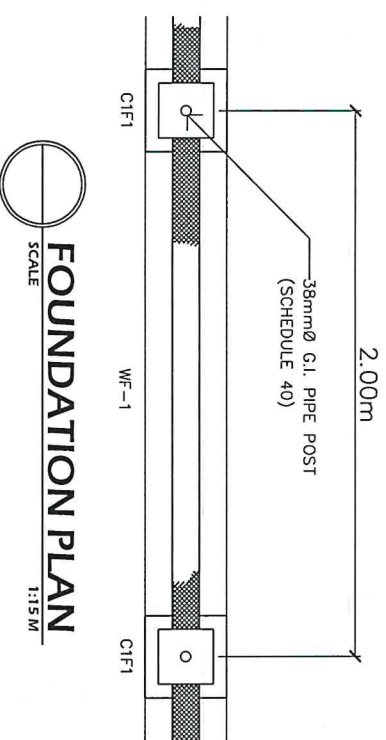

FOUNDATION PLAN
SCALE 1:15 M



CIVIL AVIATION AUTHORITY OF THE PHILIPPINES
AERODROME DEVELOPMENT AND MANAGEMENT SERVICE

THIS DRAWING AND DESIGN IS EXCLUSIVE PROPERTY OF CIVIL AVIATION AUTHORITY OF THE PHILIPPINES AND SUCH MUST NOT BE REPRODUCED, EXHIBITED, LOANED NOR COPIED IN ANY MANNER WITHOUT THE PROPER PERMISSION AND/OR WRITTEN CONSENT FROM THE DIRECTOR GENERAL, CAAP.

AERODROME DEVELOPMENT AND MANAGEMENT SERVICE

INFRASTRUCTURE DEVELOPMENT AND DESIGN DIVISION

DESIGN STAFF: INITIAL / DATE

DESIGNED BY: IODD

DRAWN BY: MODL

CHECKED BY:

REVIEWED BY:

RAUL B. CRUCENA
Aerodrome Division Chief, IODD
Aerodrome Engineering Department

SUBMITTED BY:

ARNEL F. BORLADO
Department Manager III, AED/ADMS

RECOMMEND APPROVAL:

APPROVED: LT COL VALENTINO A. DIONELA RET (PAB)
Assistant Director General II - ADMS

CAPTAIN RAUL ANTONIO L. TAMAYO
Project Engineer

NOTES/REVISIONS:

PROJECT: CONSTRUCTION OF CHB PERIMETER FENCE

LOCATION: CATARMAN AIRPORT
Brig. Dalalit, Catarman, Northern Samar

SHEET CONTENTS: DETAILS OF CHB WITH CYCLONE WIRE FENCE

DRAWING SCALE: AS SHOWN

SHEET NO. 03 / 03