



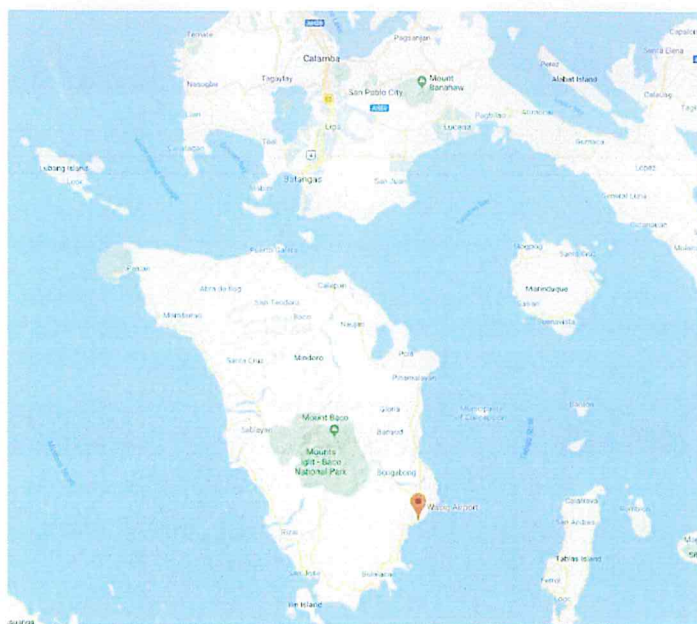

WASIG AIRPORT
A-1 LOCATION MAP
SCALE N.T.S.



THE SITE
WASIG AIRPORT
A-2 AERIAL VIEW
SCALE N.T.S.

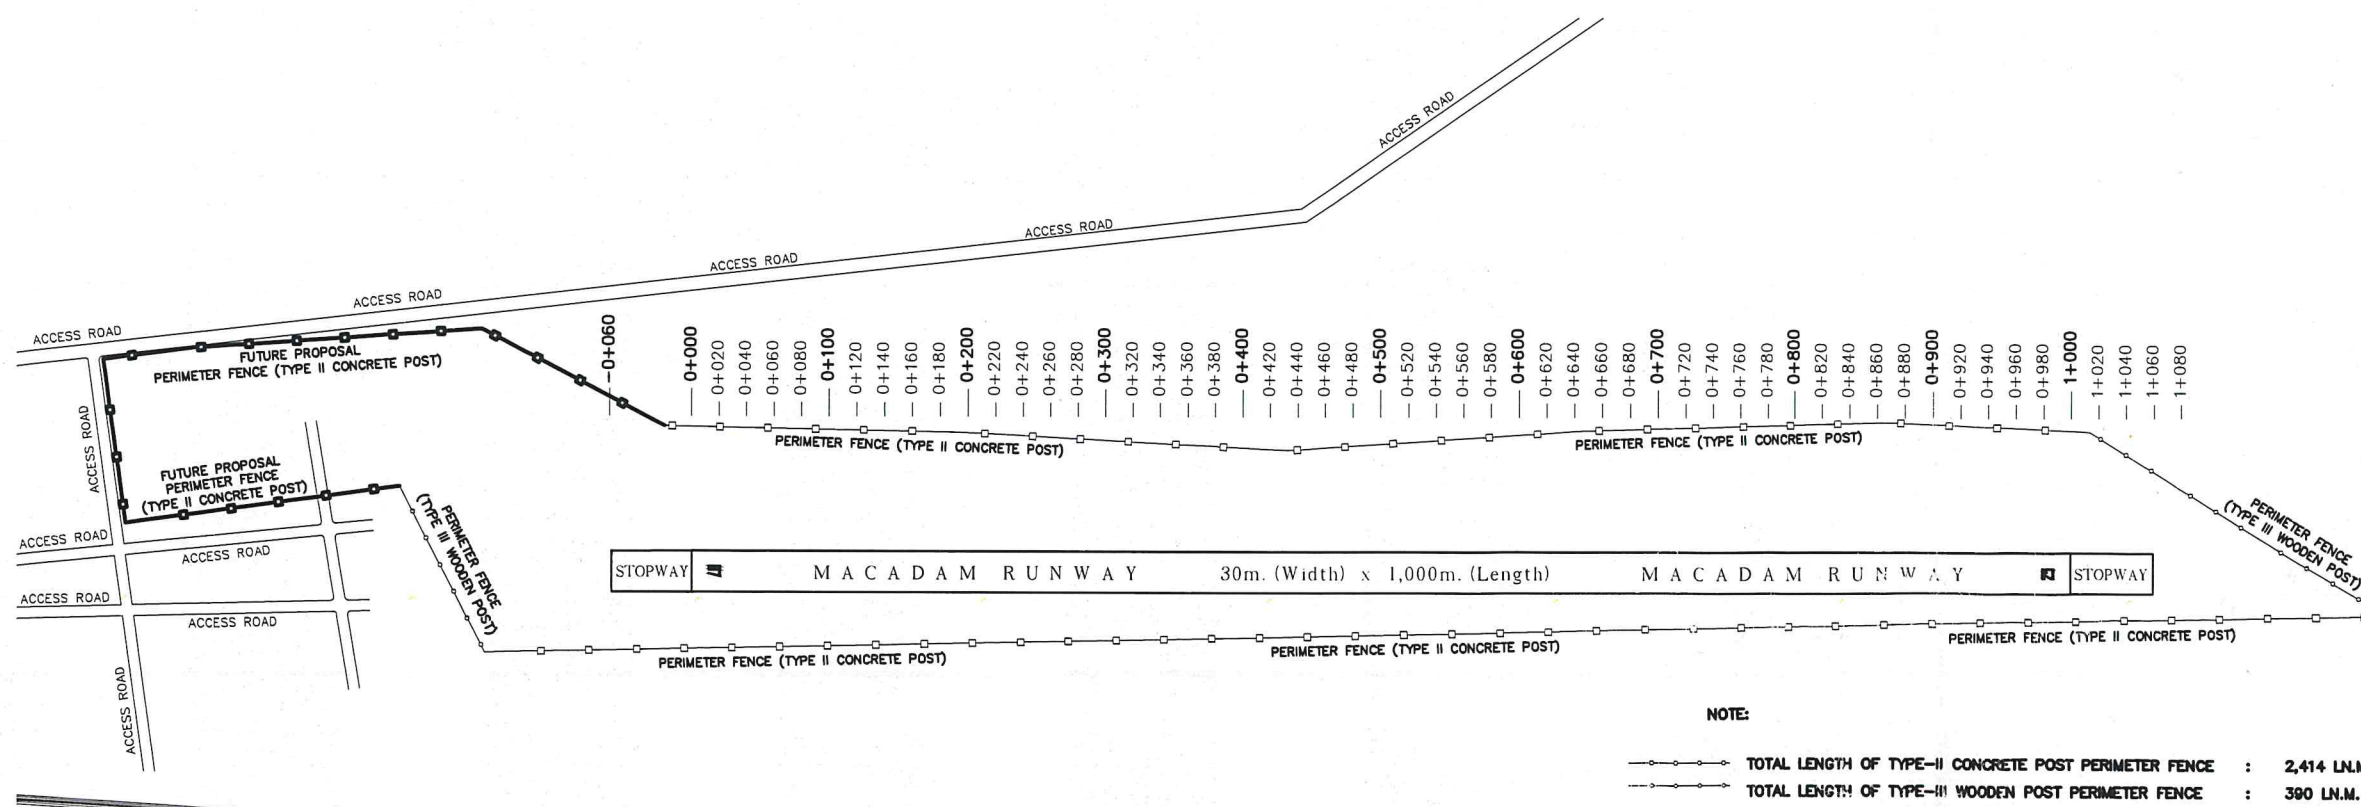

WASIG AIRPORT
A-3 AIRPORT LAYOUT PLAN
SCALE 1:3,000M.TS.

NOTE:
—●—●— TOTAL LENGTH OF TYPE-II CONCRETE POST PERIMETER FENCE : 2,414 LN.M. (1,207 BAYS x 2M/BAY)
—○—○— TOTAL LENGTH OF TYPE-III WOODEN POST PERIMETER FENCE : 390 LN.M. (65 BAYS x 6M/BAY)



CIVIL AVIATION AUTHORITY OF THE PHILIPPINES
AERODROME DEVELOPMENT AND MANAGEMENT SERVICE

THIS DRAWING IS EXCLUSIVE PROPERTY OF CIVIL AVIATION AUTHORITY OF THE PHILIPPINES AND MUST NOT BE REPRODUCED, EXHIBITED, LOANED OR COPIED IN PART OR IN WHOLE WITHOUT PROPER PERMISSION AND/OR WRITTEN CONSENT FROM THE DIRECTOR GENERAL CAAP.

AERODROME DEVELOPMENT AND MANAGEMENT SERVICE

INFRASTRUCTURE DEVELOPMENT AND DESIGN DIVISION

DESIGN STAFF	INITIAL/DATE
DESIGNED BY:	JDD
DRAWN BY:	MDL
CHECKED BY:	KJM
	EPS
DATE:	

REVIEWED BY:

RAUL R. CRUCENA
Division Chief III, IDDD - ADMS

SUBMITTED BY:

ARNEL F. BORLADO
Department Manager III, AED - ADMS

RECOMMEND APPROVAL:

LT COL VALENTINO A. DIONELA PAF (RET)
Assistant Director General II, ADMS

APPROVED:

CAPTAIN MANUEL ANTONIO L. TAMAYO
DIRECTOR GENERAL

NOTES/REVISIONS:


PROJECT:
CONSTRUCTION OF PERIMETER FENCE AT WASIG AIRPORT

LOCATION:
WASIG AIRPORT
MANSALAY, ORIENTAL MINDORO

SHEET CONTENTS:
• VICINITY MAP
• LOCATION MAP
• AIRPORT LAYOUT PLAN


DRAWING SCALE:	SHEET NO:
AS SHOWN	CW-01
	01 03

DRAWING SCALE:	SHEET NO:	
AS SHOWN	CW-02	
	02	03

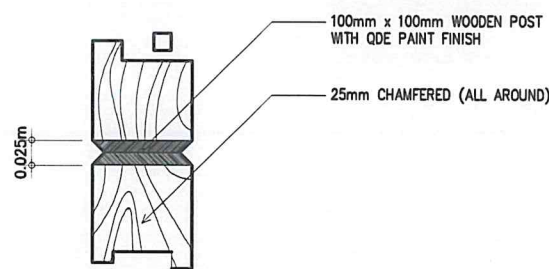


DET. OF CHAMFERED WOODEN POST

A-7
CW-3/CW-3 SCALE N.T.S.

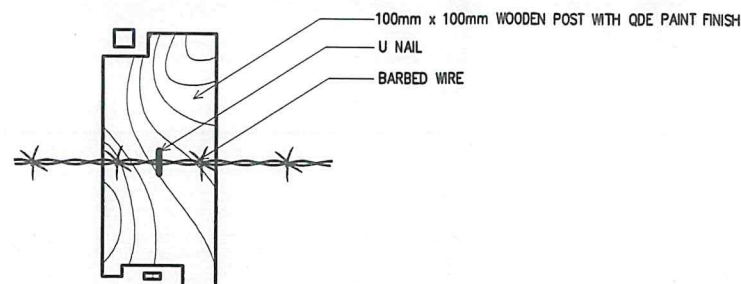


DETAIL ELEVATION OF BARBED WIRE FIXER

A-5
CW-3/CW-3 SCALE N.T.S.

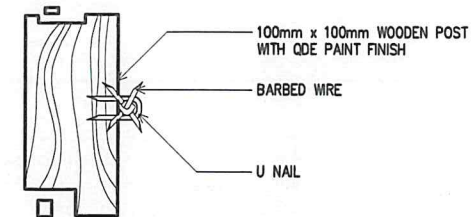


DETAIL OF WOODEN POST BARBED WIRE FIXER

A-6
CW-2/CW-2 SCALE N.T.S.

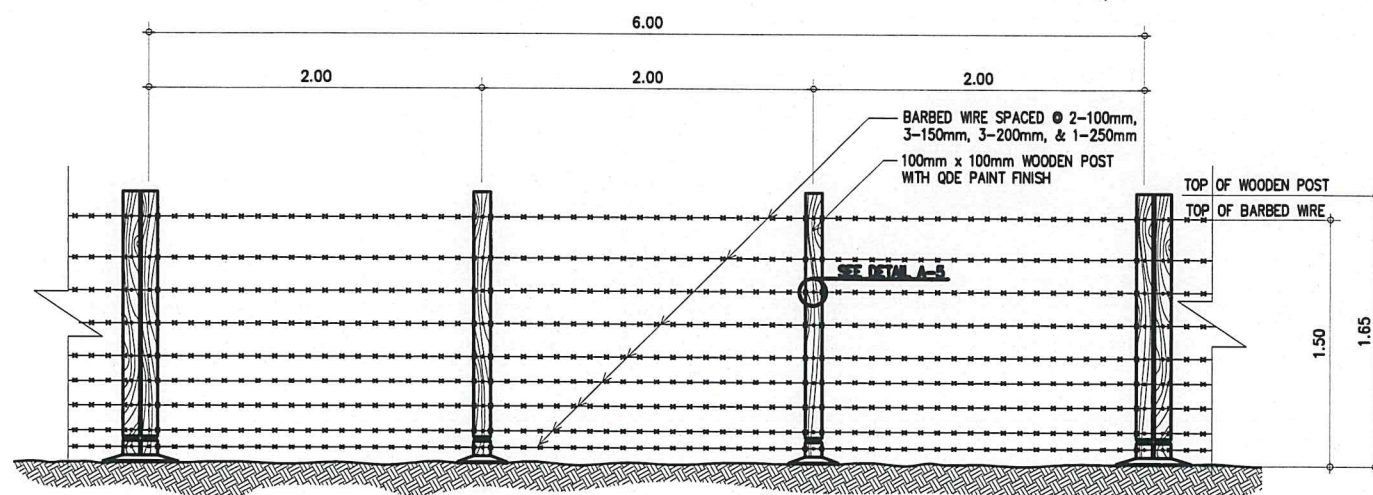


FRONT ELEVATION

A-2
CW-3/CW-3 SCALE 1:25MTS.

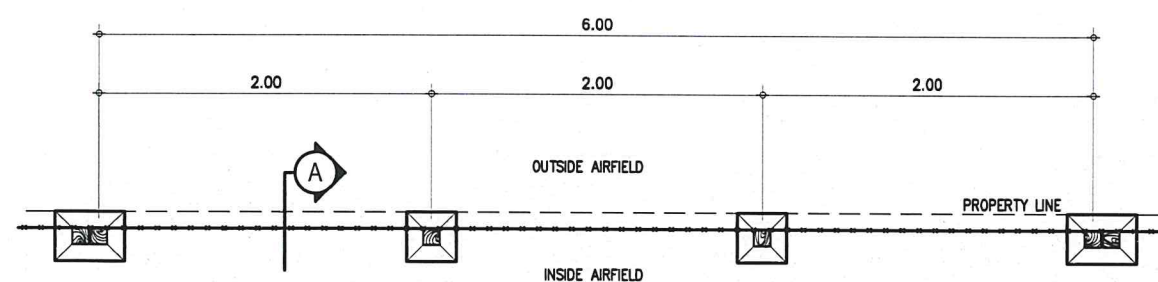


PLAN OF FENCE

A-1
CW-3/CW-3 SCALE 1:25MTS.

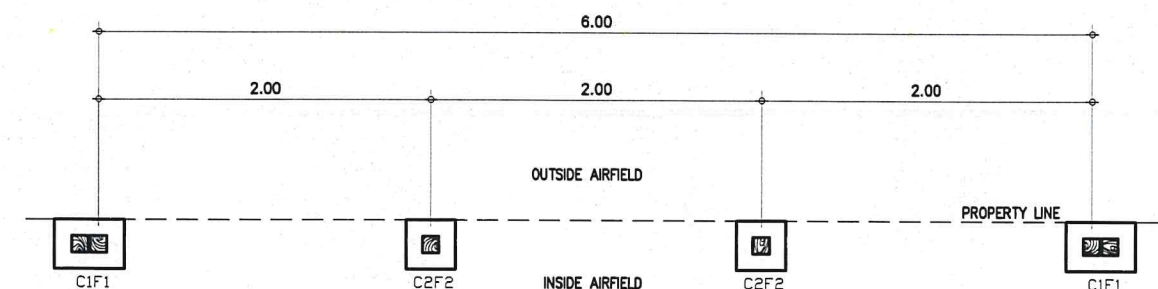


FOUNDATION PLAN OF FENCE

S-1
CW-3/CW-3 SCALE 1:25MTS.

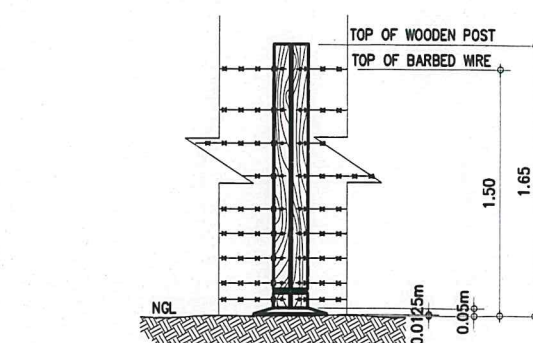


DETAIL ELEVATION OF COMBINED WOODEN POST

A-3
CW-3/CW-3 SCALE 1:25MTS.

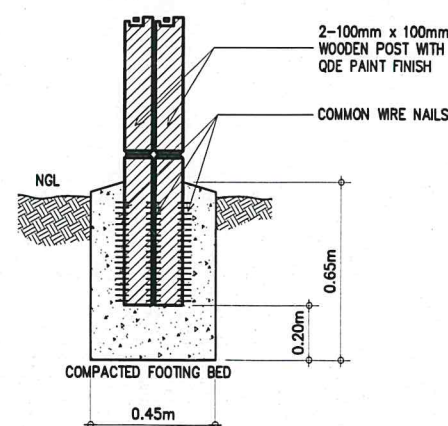


SECTION

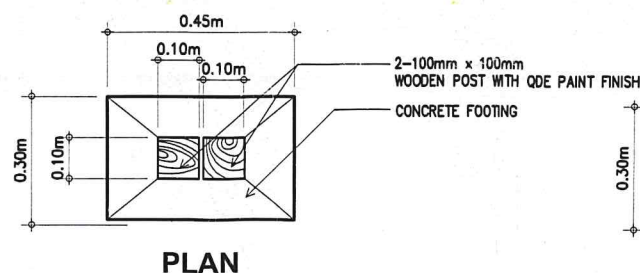


PLAN

S-2
CW-3/CW-3 SCALE 1:10MTS.

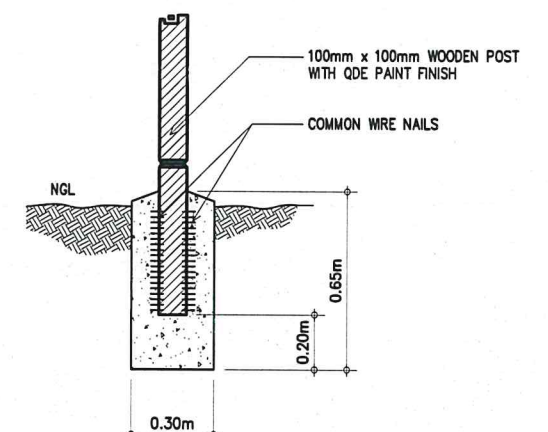

SECTION

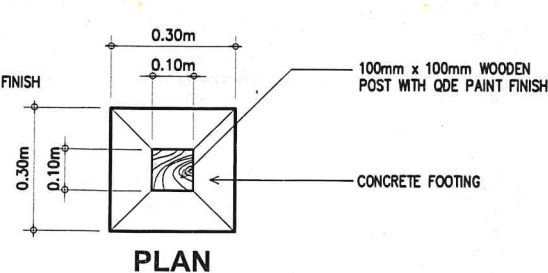

PLAN

S-3
CW-3/CW-3 SCALE 1:10MTS.



CIVIL AVIATION AUTHORITY OF THE PHILIPPINES
AERODROME DEVELOPMENT AND MANAGEMENT SERVICE

THIS DRAWING IS EXCLUSIVE PROPERTY OF CIVIL AVIATION AUTHORITY OF THE PHILIPPINES AND MUST NOT BE REPRODUCED, EXHIBITED, LOANED OR COPIED IN PART OR IN WHOLE WITHOUT PROPER PERMISSION AND/OR WRITTEN CONSENT FROM THE DIRECTOR GENERAL CAAP.

AERODROME DEVELOPMENT AND MANAGEMENT SERVICE

INFRASTRUCTURE DEVELOPMENT AND DESIGN DIVISION

DESIGN STAFF	INITIAL/DATE
DESIGNED BY:	DDD
DRAWN BY:	MDL
CHECKED BY:	KJM
	ESS
DATE:	

REVIEWED BY:

RAUL R. CRUCENA
Division Chief III, IDDD - ADMS

SUBMITTED BY:

ARNEL F. BORLADO
Department Manager III, AED - ADMS

RECOMMEND APPROVAL:

LT COL VALENTINO A DIONELA PAF (RET)
Assistant Director General II, ADMS

APPROVED:

CAPTAIN MANUEL ANTONIO L. TAMAYO
DIRECTOR GENERAL

NOTES/REVISIONS:

PROJECT:

CONSTRUCTION OF PERIMETER FENCE AT WASIG AIRPORT

LOCATION:

WASIG AIRPORT
MANSALAY, ORIENTAL MINDORO

SHEET CONTENTS:

- PLAN OF FENCE (TYPE III-WOODEN POST)
- ELEVATION OF FENCE (TYPE III-WOODEN POST)
- CONNECTION DETAILS (TYPE III-WOODEN POST)
- FOUNDATION PLAN (TYPE III-WOODEN POST)
- DETAILS OF COLUMN FOOTING (TYPE III-WOODEN POST)

DRAWING SCALE:	SHEET NO:
AS SHOWN	CW-03
	03