



REPUBLIC OF THE PHILIPPINES
CIVIL AVIATION AUTHORITY OF THE PHILIPPINES
AERODROME DEVELOPMENT AND MANAGEMENT SERVICE
NAIA ROAD, 1300 PASAY CITY

THIS DRAWINGS AND DESIGN IS EXCLUSIVE PROPERTIES OF CIVIL AVIATION AUTHORITY OF THE PHILIPPINES AND SUCH MUST NOT BE REPRODUCED, EXHIBITED, LOANED, NOR COPIED IN PART OR IN WHOLE WITHOUT PROPER PERMISSION AND/OR WRITTEN CONSENT FROM THE DIRECTOR GENERAL CAAP.

AERODROME DEVELOPMENT AND MANAGEMENT SERVICE

INFRASTRUCTURE DEVELOPMENT AND DESIGN DIVISION

DESIGN STAFF:	INITIAL / DATE
DESIGNED BY:	IDDD
DRAWN BY:	IDDD
CHECKED BY:	

REVIEWED BY:

RAUL R. CRUCENA
Division Chief III, IDDD-AED

SUBMITTED BY:

ARNEL F. BORLADO
Department Manager III, AED-ADM5

RECOMMEND APPROVAL:

LT COL VALENTINO A. DIONELA PAF (RET)
Assistant Director General II, ADM5

APPROVED BY:

CAPTAIN MANUEL ANTONIO L. TAMAYO
Director General

NOTES/REVISIONS:

PROJECT:

NEW CAAP OFFICE BUILDING


LOCATION:

CAAP HEAD OFFICE
NAIA ROAD, PASAY CITY


SHEET CONTENTS:

- KEY PLAN
- RAILINGS DETAIL


DRAWING SCALE:	SHEET NO:
AS SHOWN	A-904d

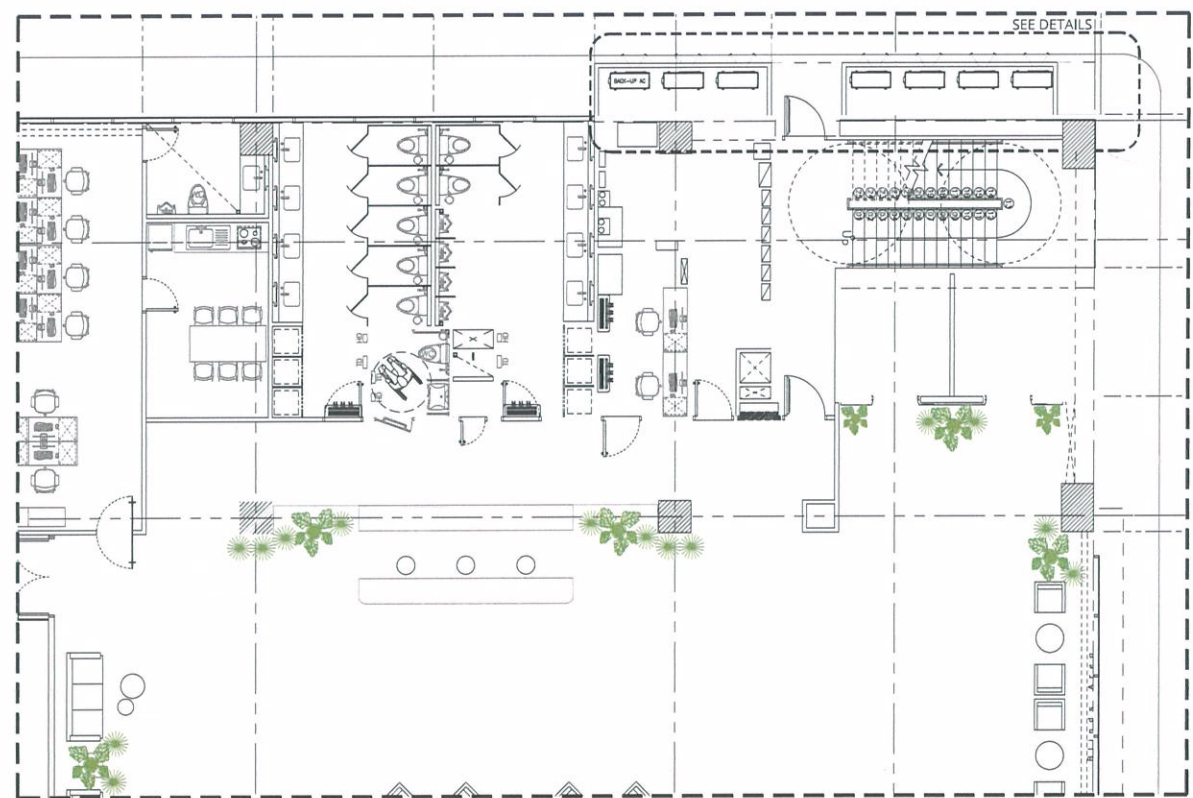


1 GROUND FLOOR KEY PLAN
A-904d SCALE: 1:100 MTS

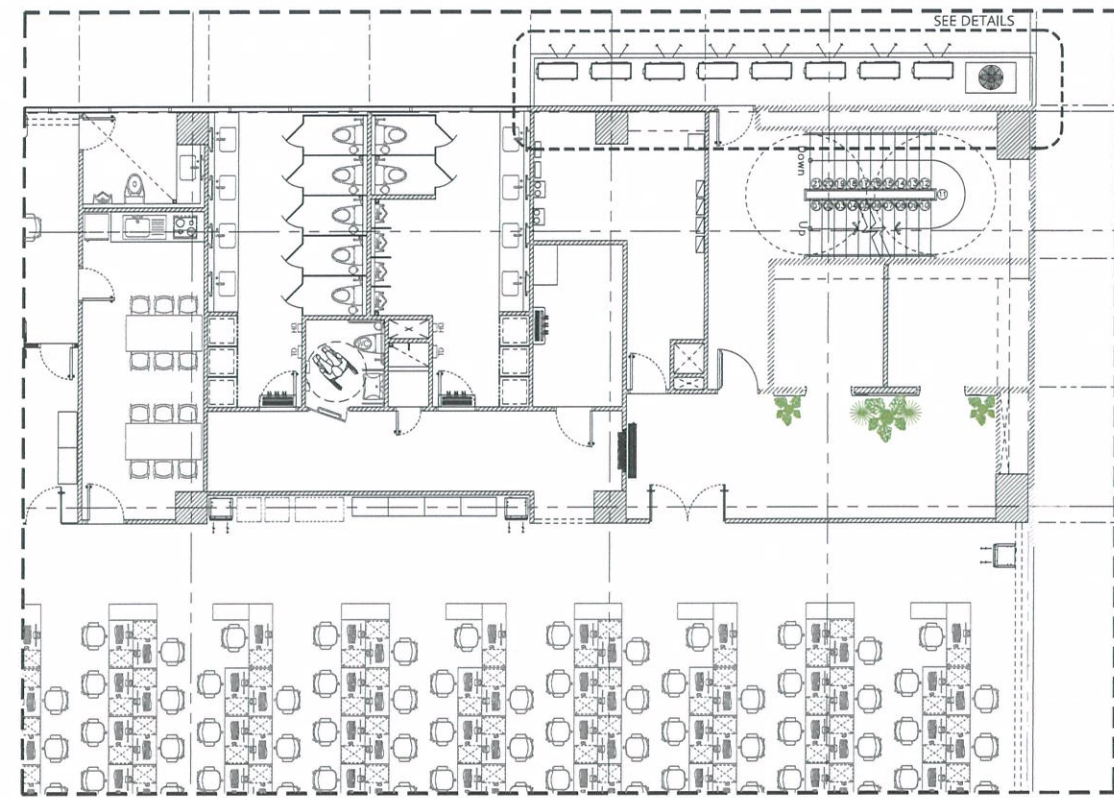


2 SECOND FLOOR KEY PLAN
A-904d SCALE: 1:100 MTS

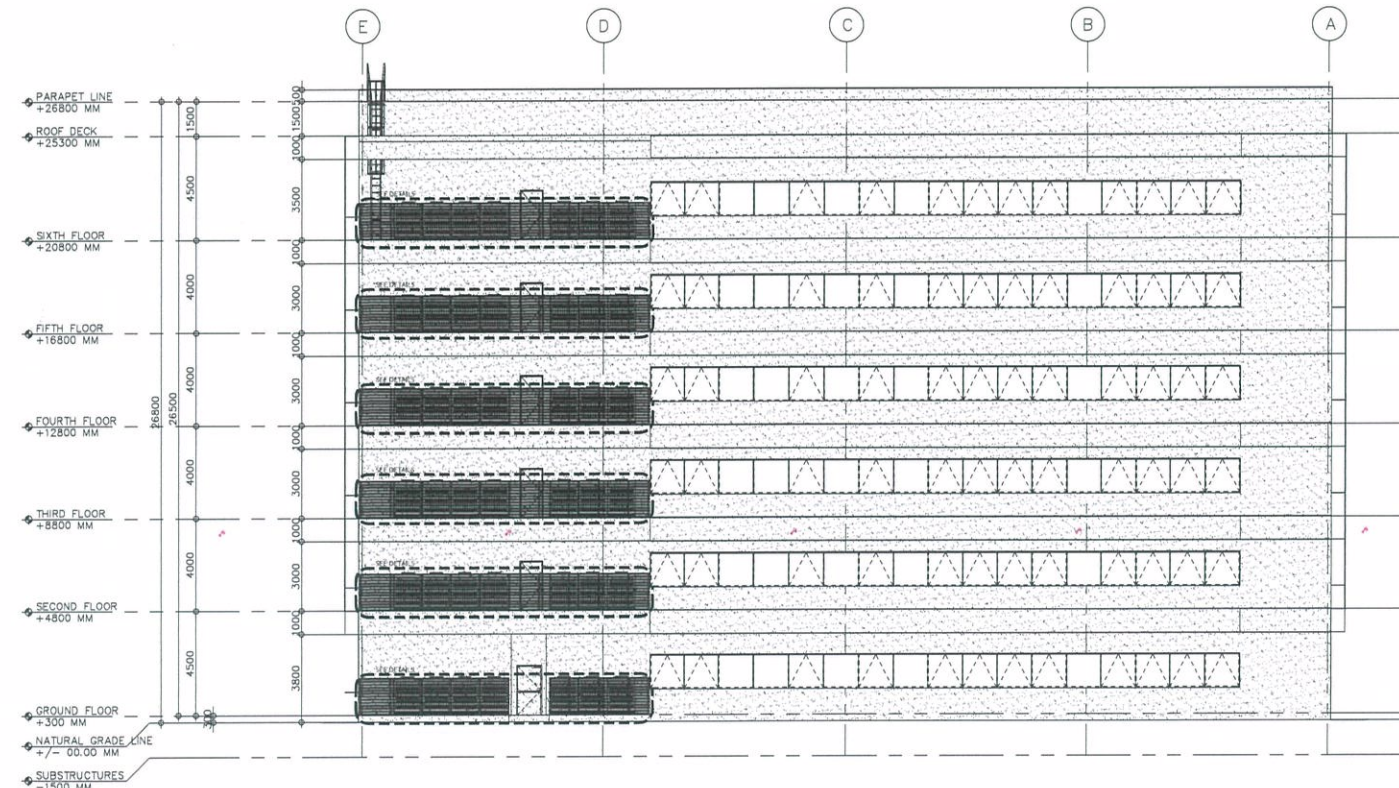

3 REAR ELEVATION
A-904d SCALE: NTS

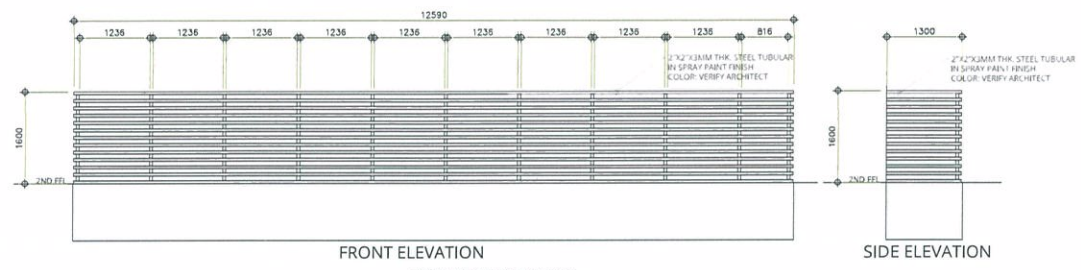

4 TYPICAL SECOND TO SIXTH FLOOR
RAILINGS DETAIL
A-904d SCALE: NTS

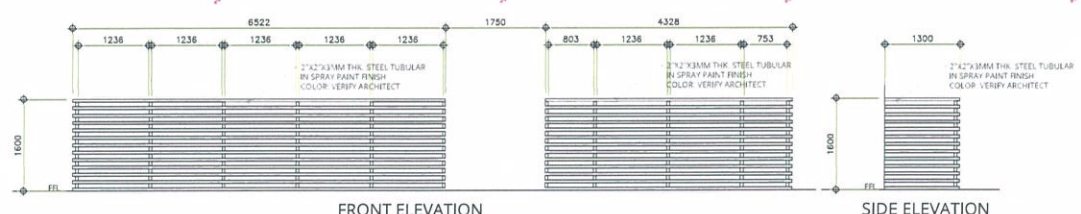

5 GROUND FLOOR
RAILINGS DETAIL
A-904d SCALE: NTS





THIS DRAWINGS AND DESIGN IS EXCLUSIVE PROPERTIES OF CIVIL AVIATION AUTHORITY OF THE PHILIPPINES AND SUCH MUST NOT BE REPRODUCED, EXHIBITED, LOANED NOR COPIED IN PART OR IN WHOLE WITHOUT PROPER PERMISSION AND/OR WRITTEN CONSENT FROM THE DIRECTOR GENERAL CAAP.

AERODROME DEVELOPMENT AND MANAGEMENT SERVICE

INFRASTRUCTURE DEVELOPMENT AND DESIGN DIVISION

DESIGN STAFF: INITIAL / DATE
DESIGNED BY: IDDD
DRAWN BY: IDDD 9/26
CHECKED BY:

REVIEWED BY:
RAUL R. CRUCENA
Division Chief III, IDDD-AED

SUBMITTED BY:
ARNEL F. BORLADO
Department Manager III, AED-ADMS

RECOMMEND APPROVAL:
LT COL VALENTINO A DIONELA PAF (RET)
Assistant Director General II, ADMS

APPROVED BY:
CAPTAIN MANUEL ANTONIO L. TAMAYO
Director General










NOTES/REVISIONS:

PROJECT:
NEW CAAP BUILDING

LOCATION:
CAAP HEAD OFFICE
NAIA ROAD, PASAY CITY

SHEET CONTENTS:
• GENSET & TRANSFORMER DETAILS


DRAWING SCALE: AS SHOWN
SHEET NO: A-909

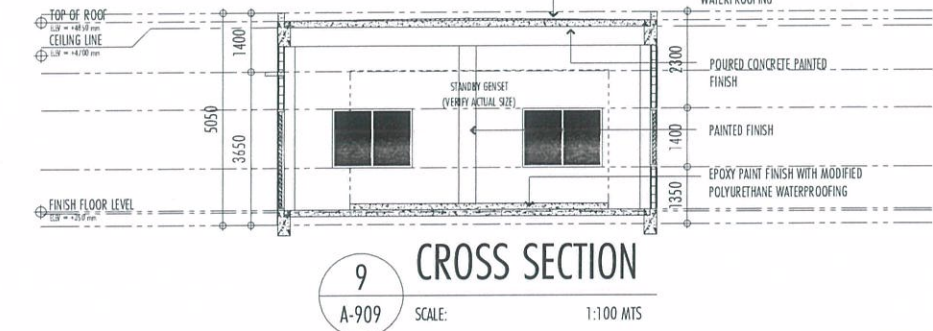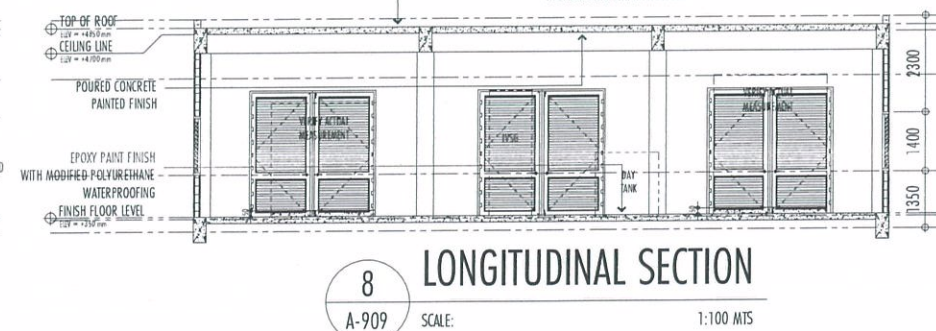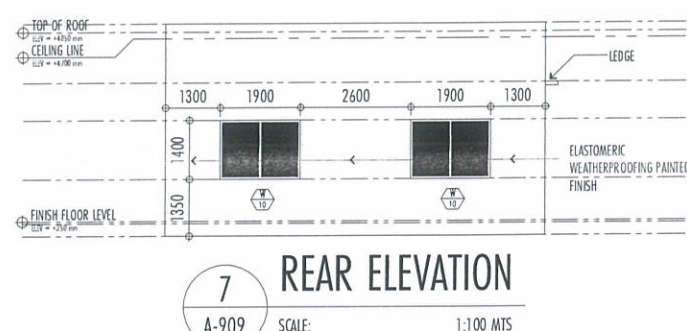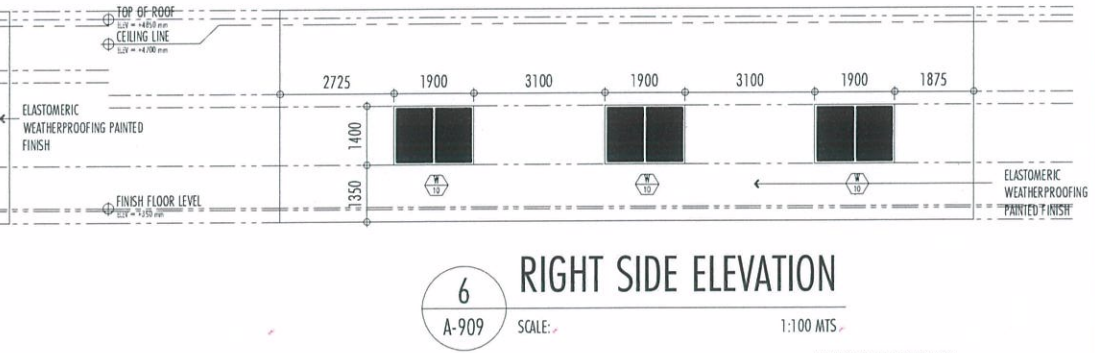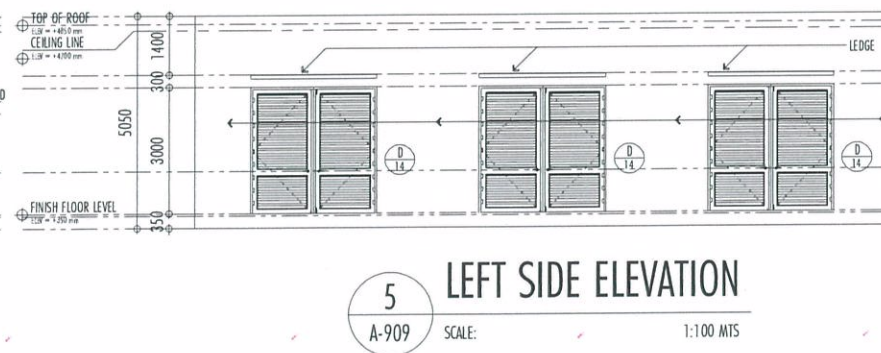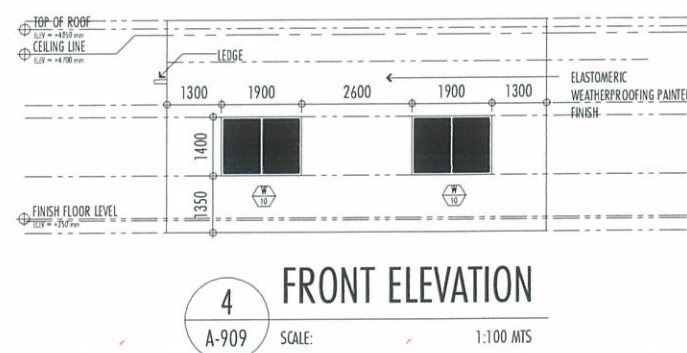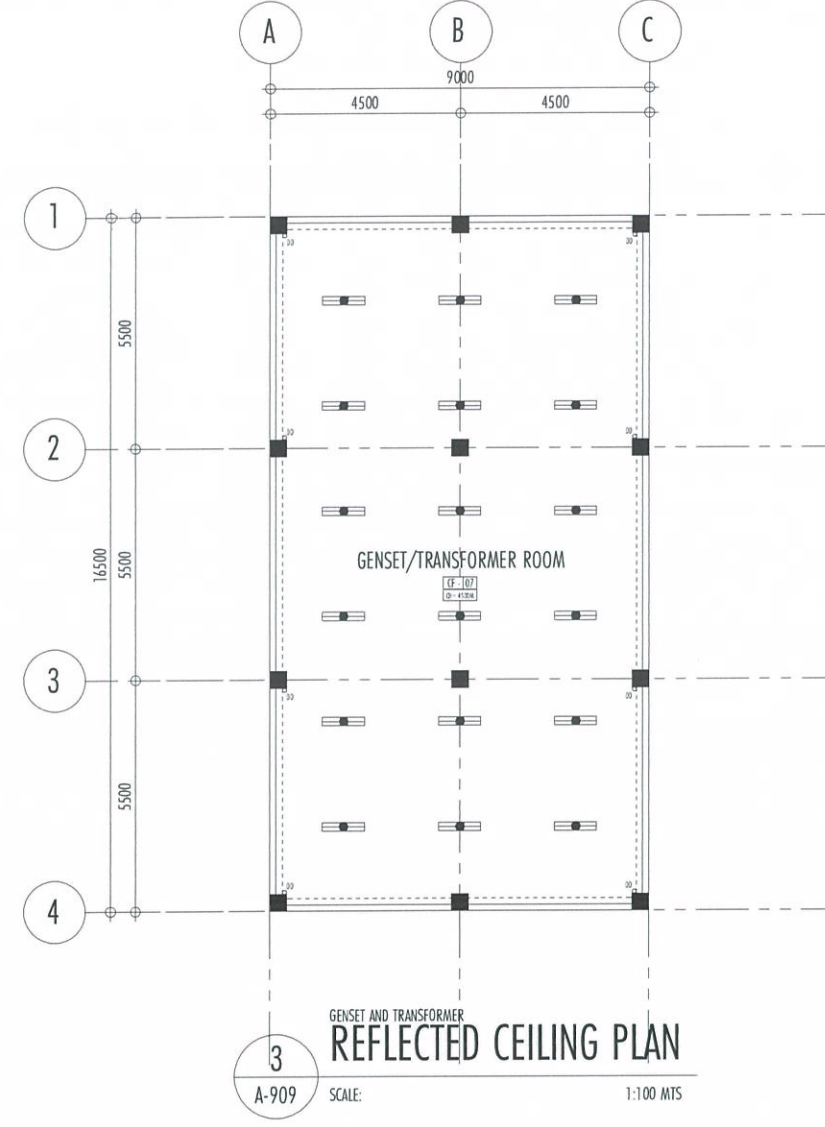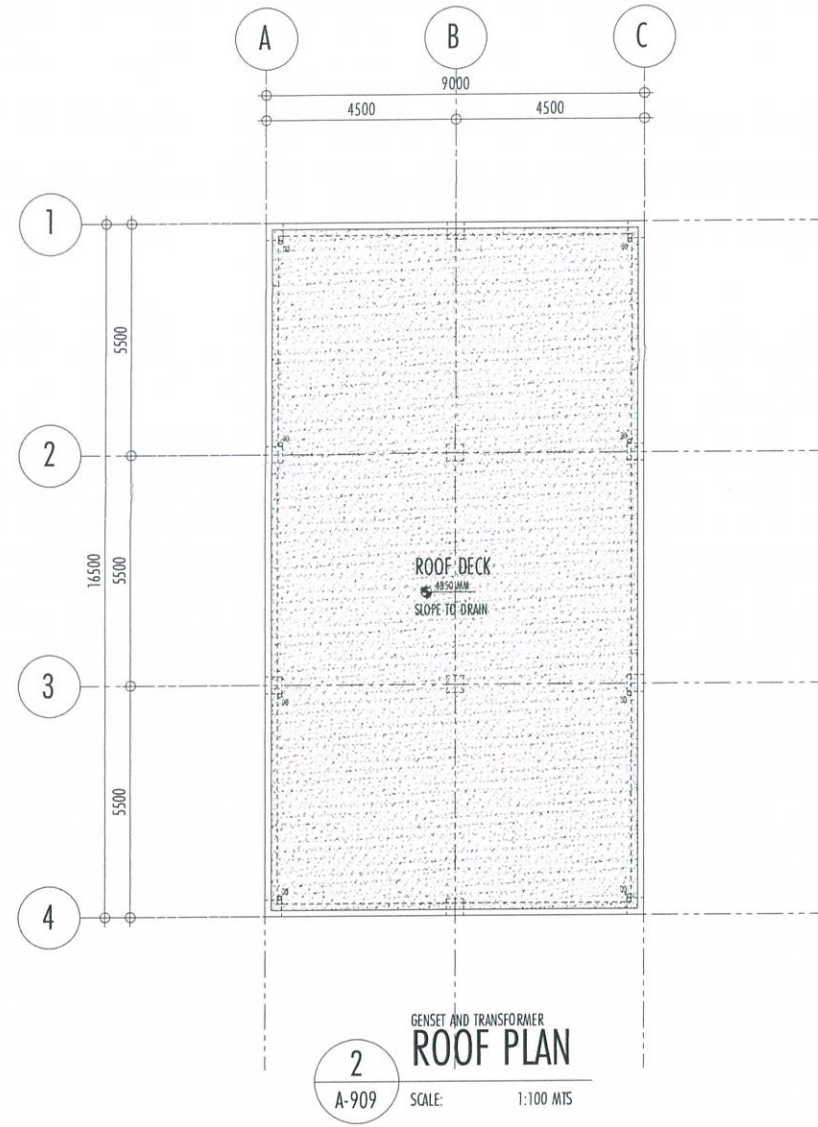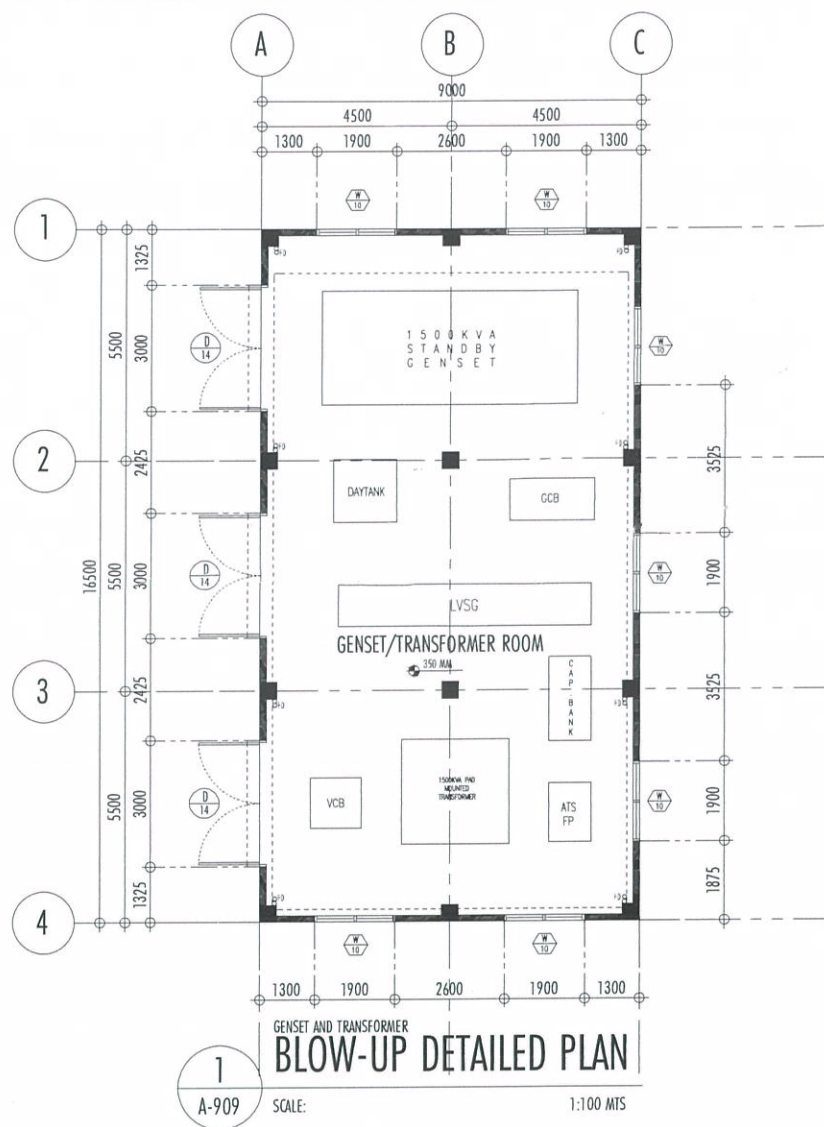




1 CISTERN AND FIRE RESERVE TANK BLOW-UP DETAILED PLAN

A-910 SCALE: 1:100 MTS

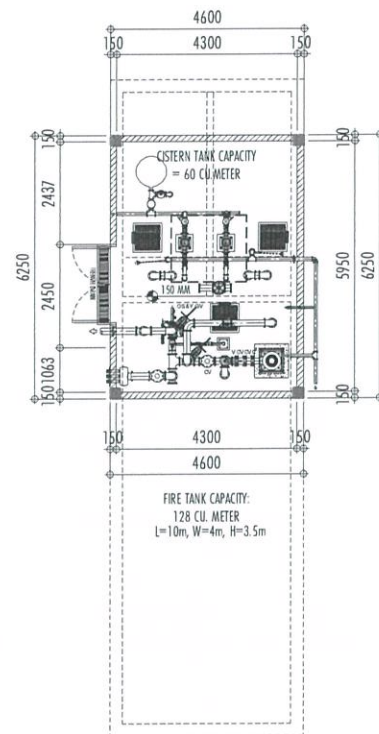


2 PUMP ROOM BLOW-UP DETAILED PLAN

A-910 SCALE: 1:100 MTS

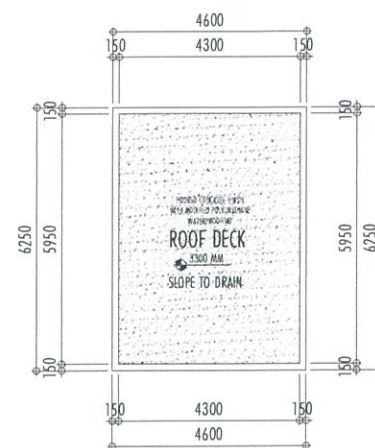


3 ROOF PLAN

A-910 SCALE: 1:100 MTS

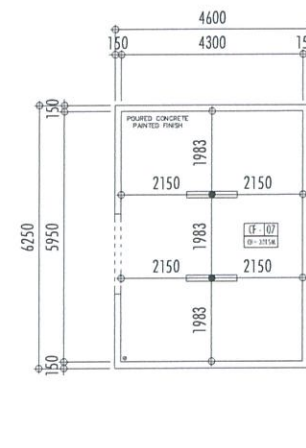


4 REFLECTED CEILING PLAN

A-910 SCALE: 1:100 MTS

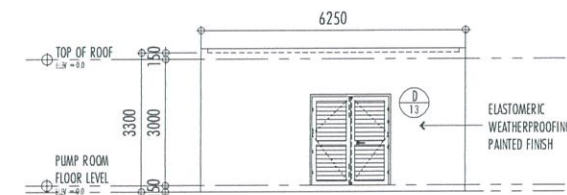


5 ELEVATION

A-910 SCALE: 1:100 MTS

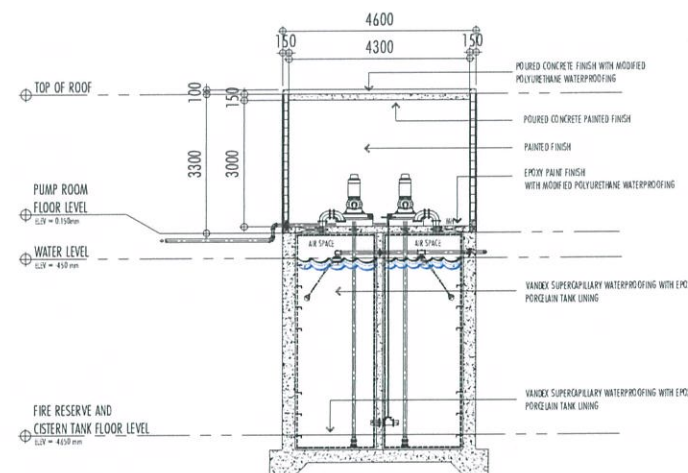


6 DETAILED SECTION

A-910 SCALE: 1:100 MTS

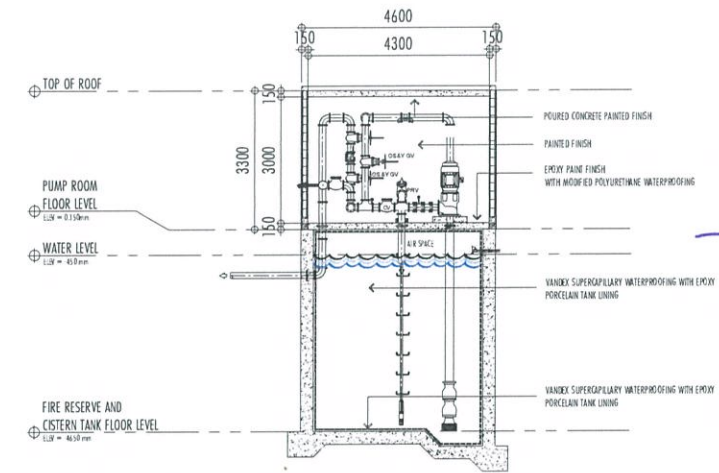



7 DETAILED SECTION

A-910 SCALE: 1:100 MTS

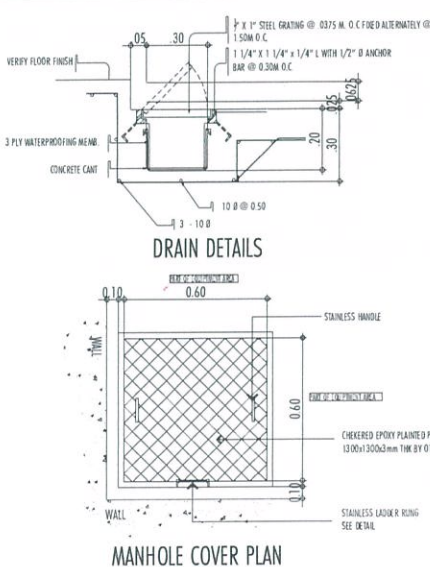

8 SPOT DETAILS

A-910 SCALE: NTS

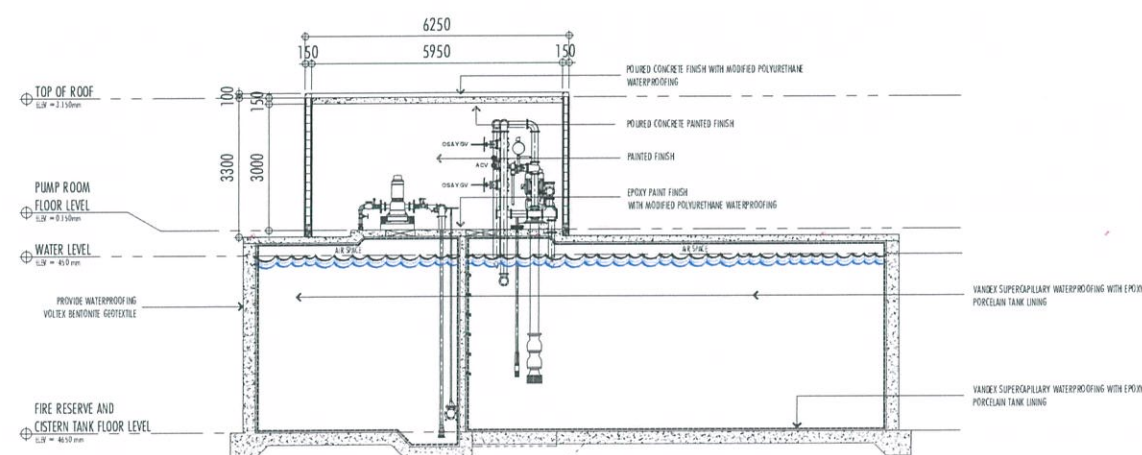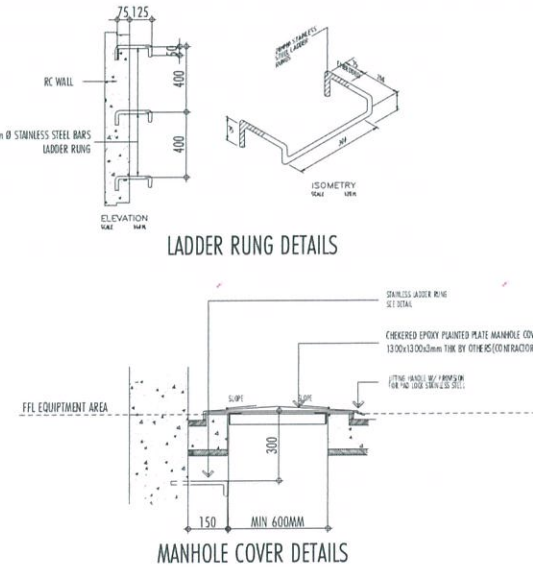

9 DETAILED SECTION


A-910 SCALE: 1:100 MTS


THIS DRAWINGS AND DESIGN IS EXCLUSIVE PROPERTIES OF CIVIL AVIATION AUTHORITY OF THE PHILIPPINES AND SUCH MUST NOT BE REPRODUCED, EXHIBITED, LOANED NOR COPIED IN PART OR IN WHOLE WITHOUT PROPER PERMISSION AND/OR WRITTEN CONSENT FROM THE DIRECTOR GENERAL CAAP.

AERODROME DEVELOPMENT AND MANAGEMENT SERVICE

INFRASTRUCTURE DEVELOPMENT AND DESIGN DIVISION


DESIGN STAFF:	INITIAL / DATE
DESIGNED BY: IDDD	
DRAWN BY: IDDD	
CHECKED BY:	

REVIEWED BY:

RAUL R. CRUCENA
 Division Chief III, IDDD-AED

SUBMITTED BY:

ARNEL F. BORLADO
 Department Manager III, AED-ADMS

RECOMMEND APPROVAL:

LT COL VALENTINO A. DIONELA PAF (RET)
 Assistant Director General II, ADMS

APPROVED BY:

CAPTAIN MANLIO ANTONIO L. TAMAYO
 Director General


NOTES/REVISIONS:

PROJECT: NEW CAAP BUILDING


LOCATION: CAAP HEAD OFFICE NAIA ROAD, PASAY CITY

SHEET CONTENTS:
 • PUMP ROOM AND CISTERN TANK DETAILS


DRAWING SCALE: AS SHOWN
 SHEET NO: A-910

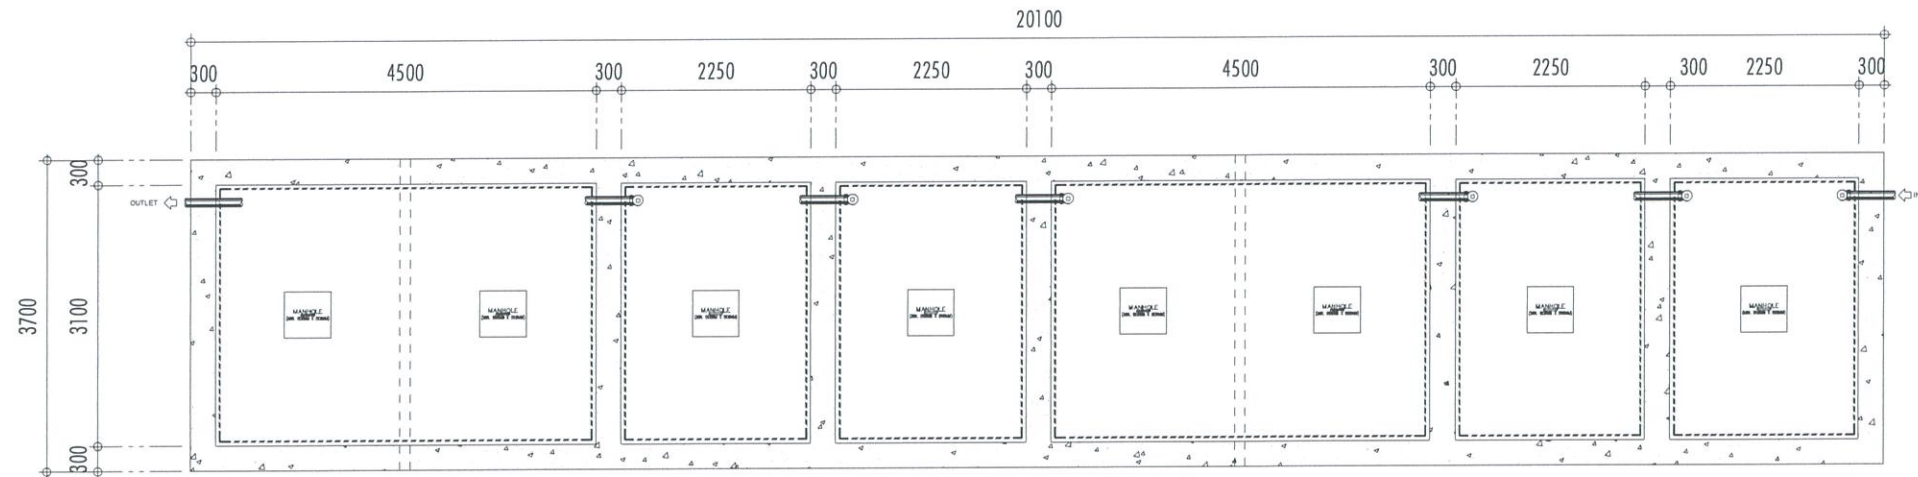


1 SEPTIC TANK PLAN
A-911 SCALE: 1:50 MTS

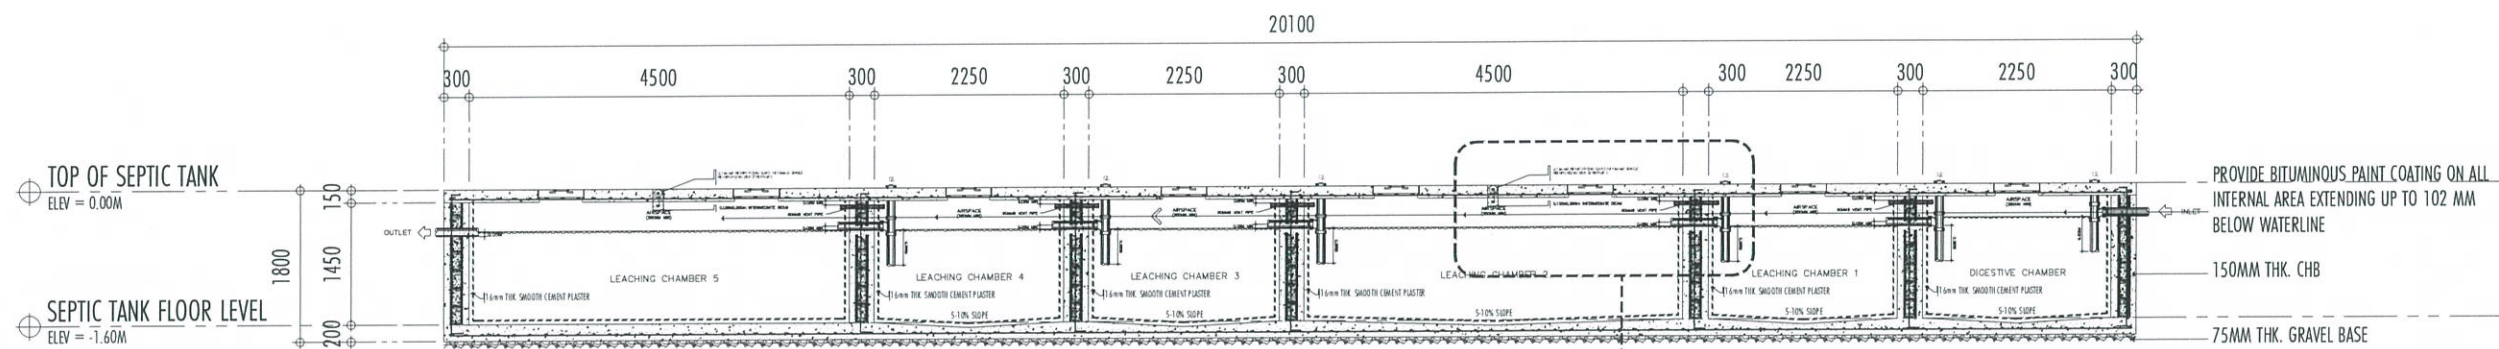

2 DETAILED SECTION
A-911 SCALE: 1:50 MTS

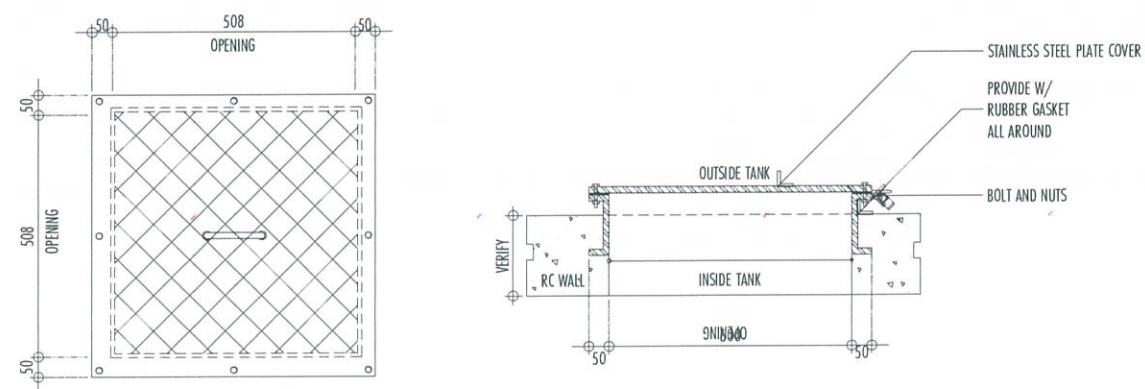

3 MANHOLE COVER DETAIL
A-911 SCALE: NTS

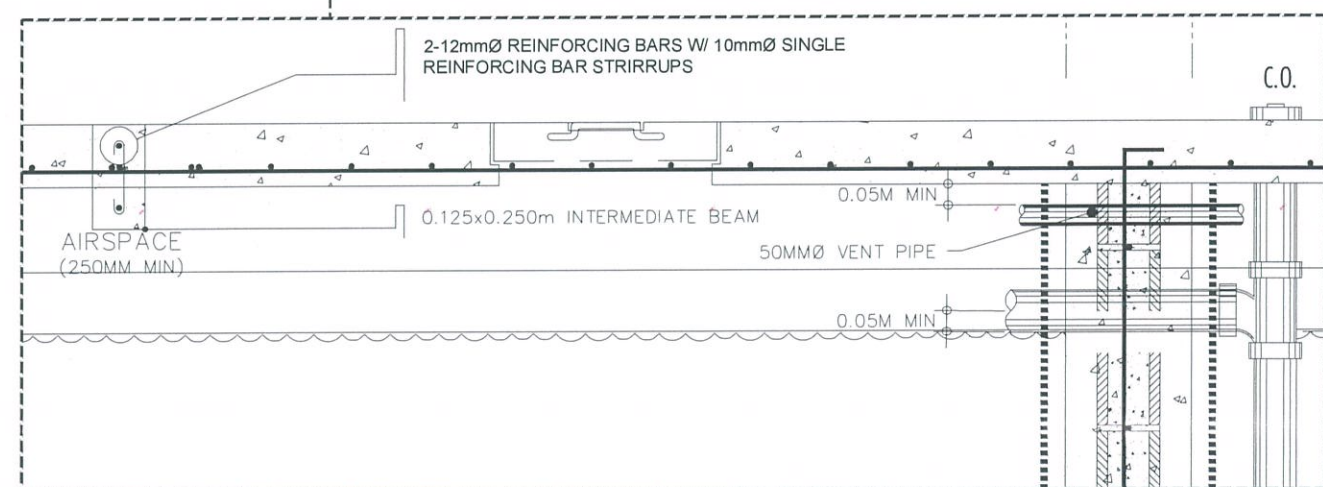

4 BLOW-UP DETAIL
A-911 SCALE: 1:10 M



REPUBLIC OF THE PHILIPPINES
CIVIL AVIATION AUTHORITY OF THE PHILIPPINES
AERODROME DEVELOPMENT AND MANAGEMENT SERVICE
NAIA ROAD, PASAY CITY

THIS DRAWINGS AND DESIGN IS EXCLUSIVE PROPERTIES OF CIVIL AVIATION AUTHORITY OF THE PHILIPPINES AND SUCH MUST NOT BE REPRODUCED, EXHIBITED, LOANED NOR COPIED IN PART OR IN WHOLE WITHOUT PROPER PERMISSION AND/OR WRITTEN CONSENT FROM THE DIRECTOR GENERAL CAAP.

AERODROME DEVELOPMENT AND MANAGEMENT SERVICE

INFRASTRUCTURE DEVELOPMENT AND DESIGN DIVISION

DESIGN STAFF: INITIAL / DATE
DESIGNED BY: IDDD
DRAWN BY: IDDD *946*
CHECKED BY:

REVIEWED BY:
RAUL R. CRUCENA
Division Chief III, IDDD-AED

SUBMITTED BY:
ARNEL F. BORLADO
Department Manager III, AED-ADMS

RECOMMEND APPROVAL:
LT COL VALENTINO A. DIONELA PAF (RET)
Assistant Director General II, ADMS

APPROVED BY:
CAPTAIN MANUEL ANTONIO L. TAMAYO
Director General

NOTES/REVISIONS:

PROJECT:
NEW CAAP BUILDING

LOCATION:
CAAP HEAD OFFICE
NAIA ROAD, PASAY CITY

SHEET CONTENTS:
• SEPTIC TANK DETAILS

DRAWING SCALE: AS SHOWN
SHEET NO: A-911

THIS DRAWINGS AND DESIGN IS EXCLUSIVE PROPERTIES OF CIVIL AVIATION AUTHORITY OF THE PHILIPPINES AND SUCH MUST NOT BE REPRODUCED, EXHIBITED, LOANED NOR COPIED IN PART OR IN WHOLE WITHOUT PROPER PERMISSION AND/OR WRITTEN CONSENT FROM THE DIRECTOR GENERAL CAAP.

AERODROME DEVELOPMENT AND MANAGEMENT SERVICE

INFRASTRUCTURE DEVELOPMENT AND DESIGN DIVISION

DESIGN STAFF:	INITIAL / DATE
DESIGNED BY:	IDDD
DRAWN BY:	IDDD <i>9/16</i>
CHECKED BY:	

REVIEWED BY:


 RAUL A. CRUCENA
 Division Chief III, IDDD-AED

SUBMITTED BY:


 ARNEL F. BORLADO
 Department Manager III, AED-ADMS

RECOMMEND APPROVAL:


 LT COL VALENTINO A. DIONELA PAF (RET)
 Assistant Director General II, ADMS

APPROVED BY:


 CAPTAIN MANUEL ANTONIO L. TAMAYO
 Director General

NOTES/REVISIONS:

PROJECT:

NEW CAAP BUILDING


LOCATION:

CAAP HEAD OFFICE
NAIA ROAD, PASAY CITY


SHEET CONTENTS:

• ELEVATOR DETAILS


DRAWING SCALE:	SHEET NO:
AS SHOWN	A-913

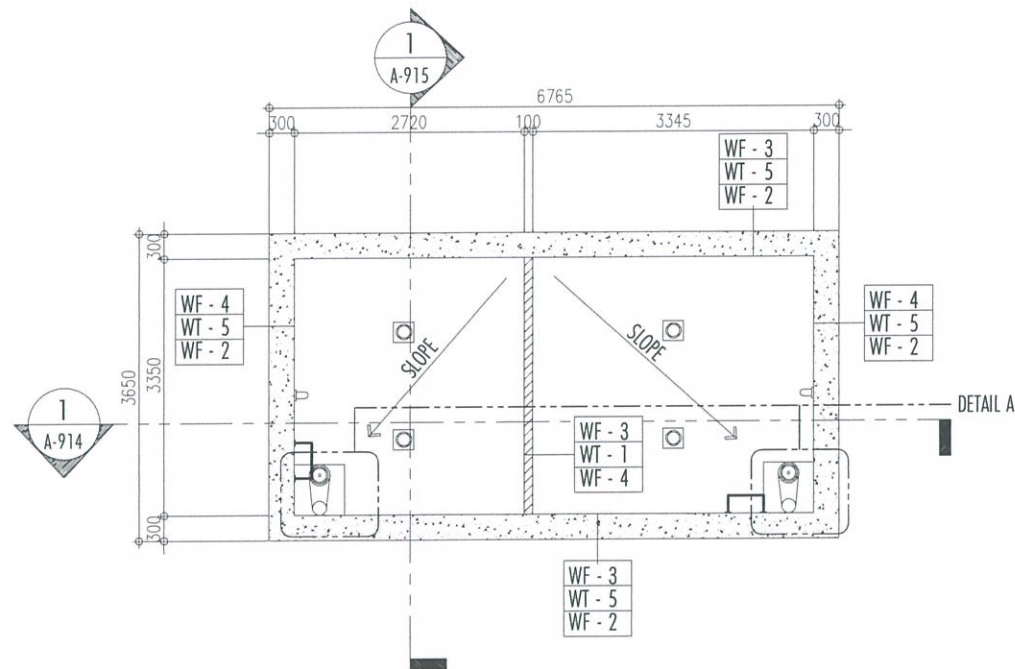


1 ELEVATOR PIT DETAILED PLAN
 A-913 SCALE: 1:50 MTS

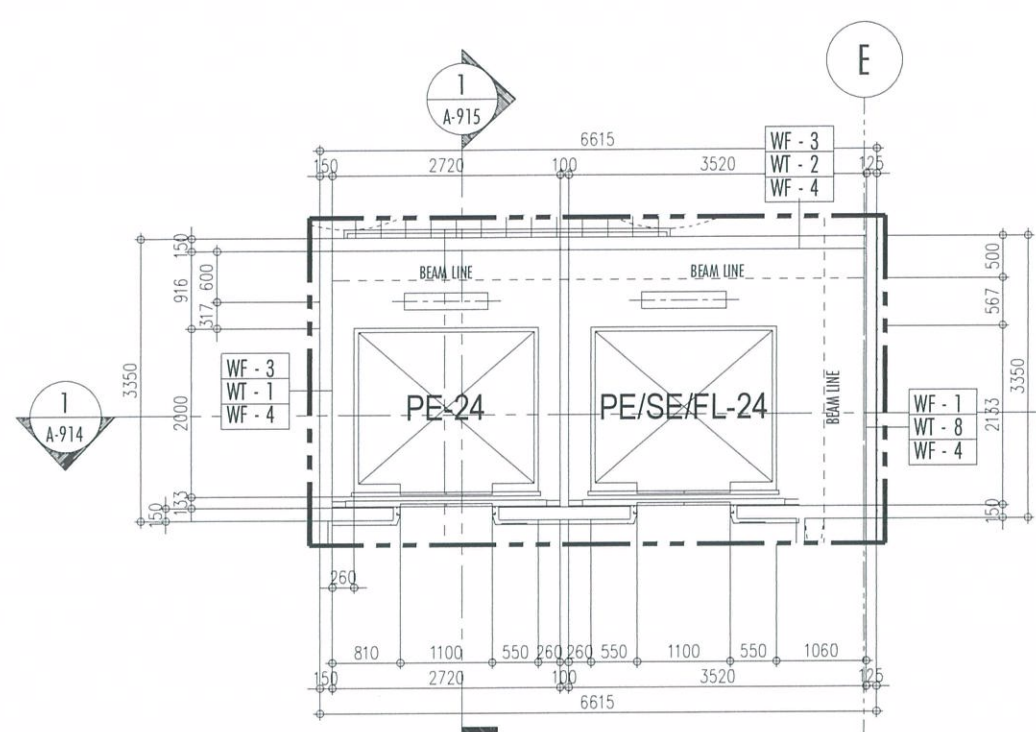


2 ELEVATOR DETAILED PLAN
 A-913 SCALE: 1:50 MTS

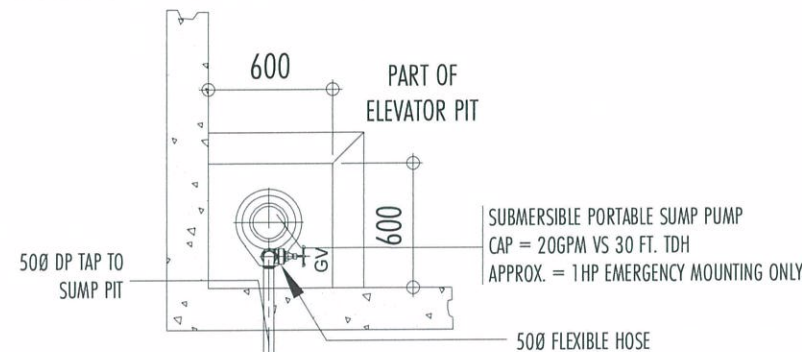


A BLOW-UP DETAIL
 A-913 SCALE: NTS

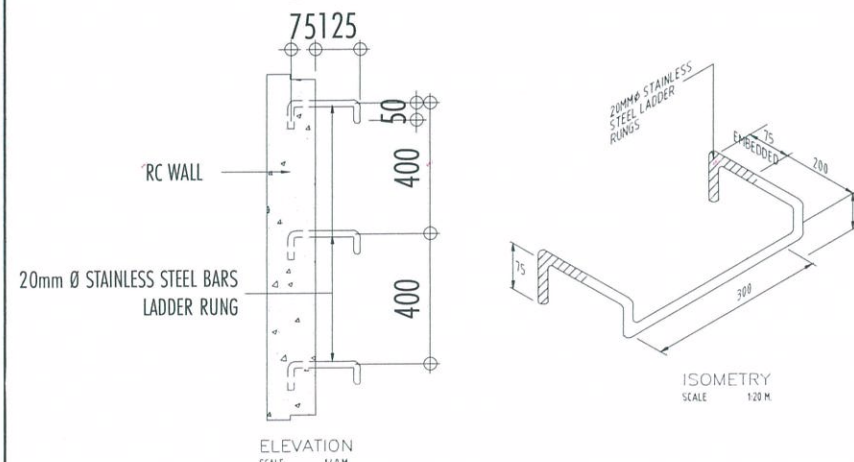


B BLOW-UP DETAIL
 A-913 SCALE: NTS

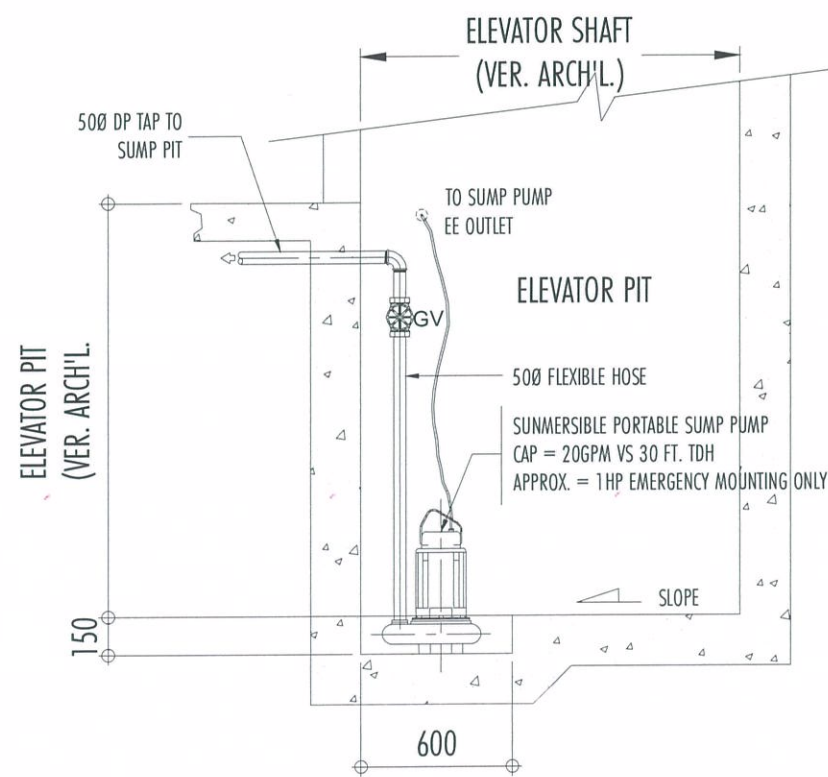

C BLOW-UP DETAIL
 A-913 SCALE: NTS

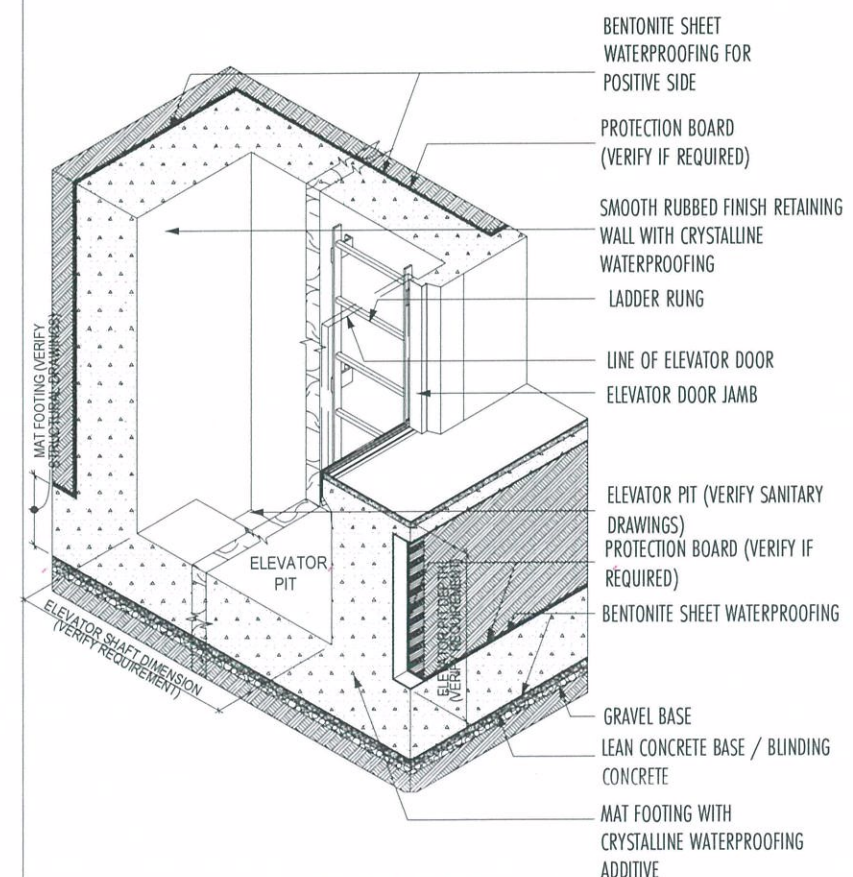

D BLOW-UP DETAIL
 A-913 SCALE: NTS

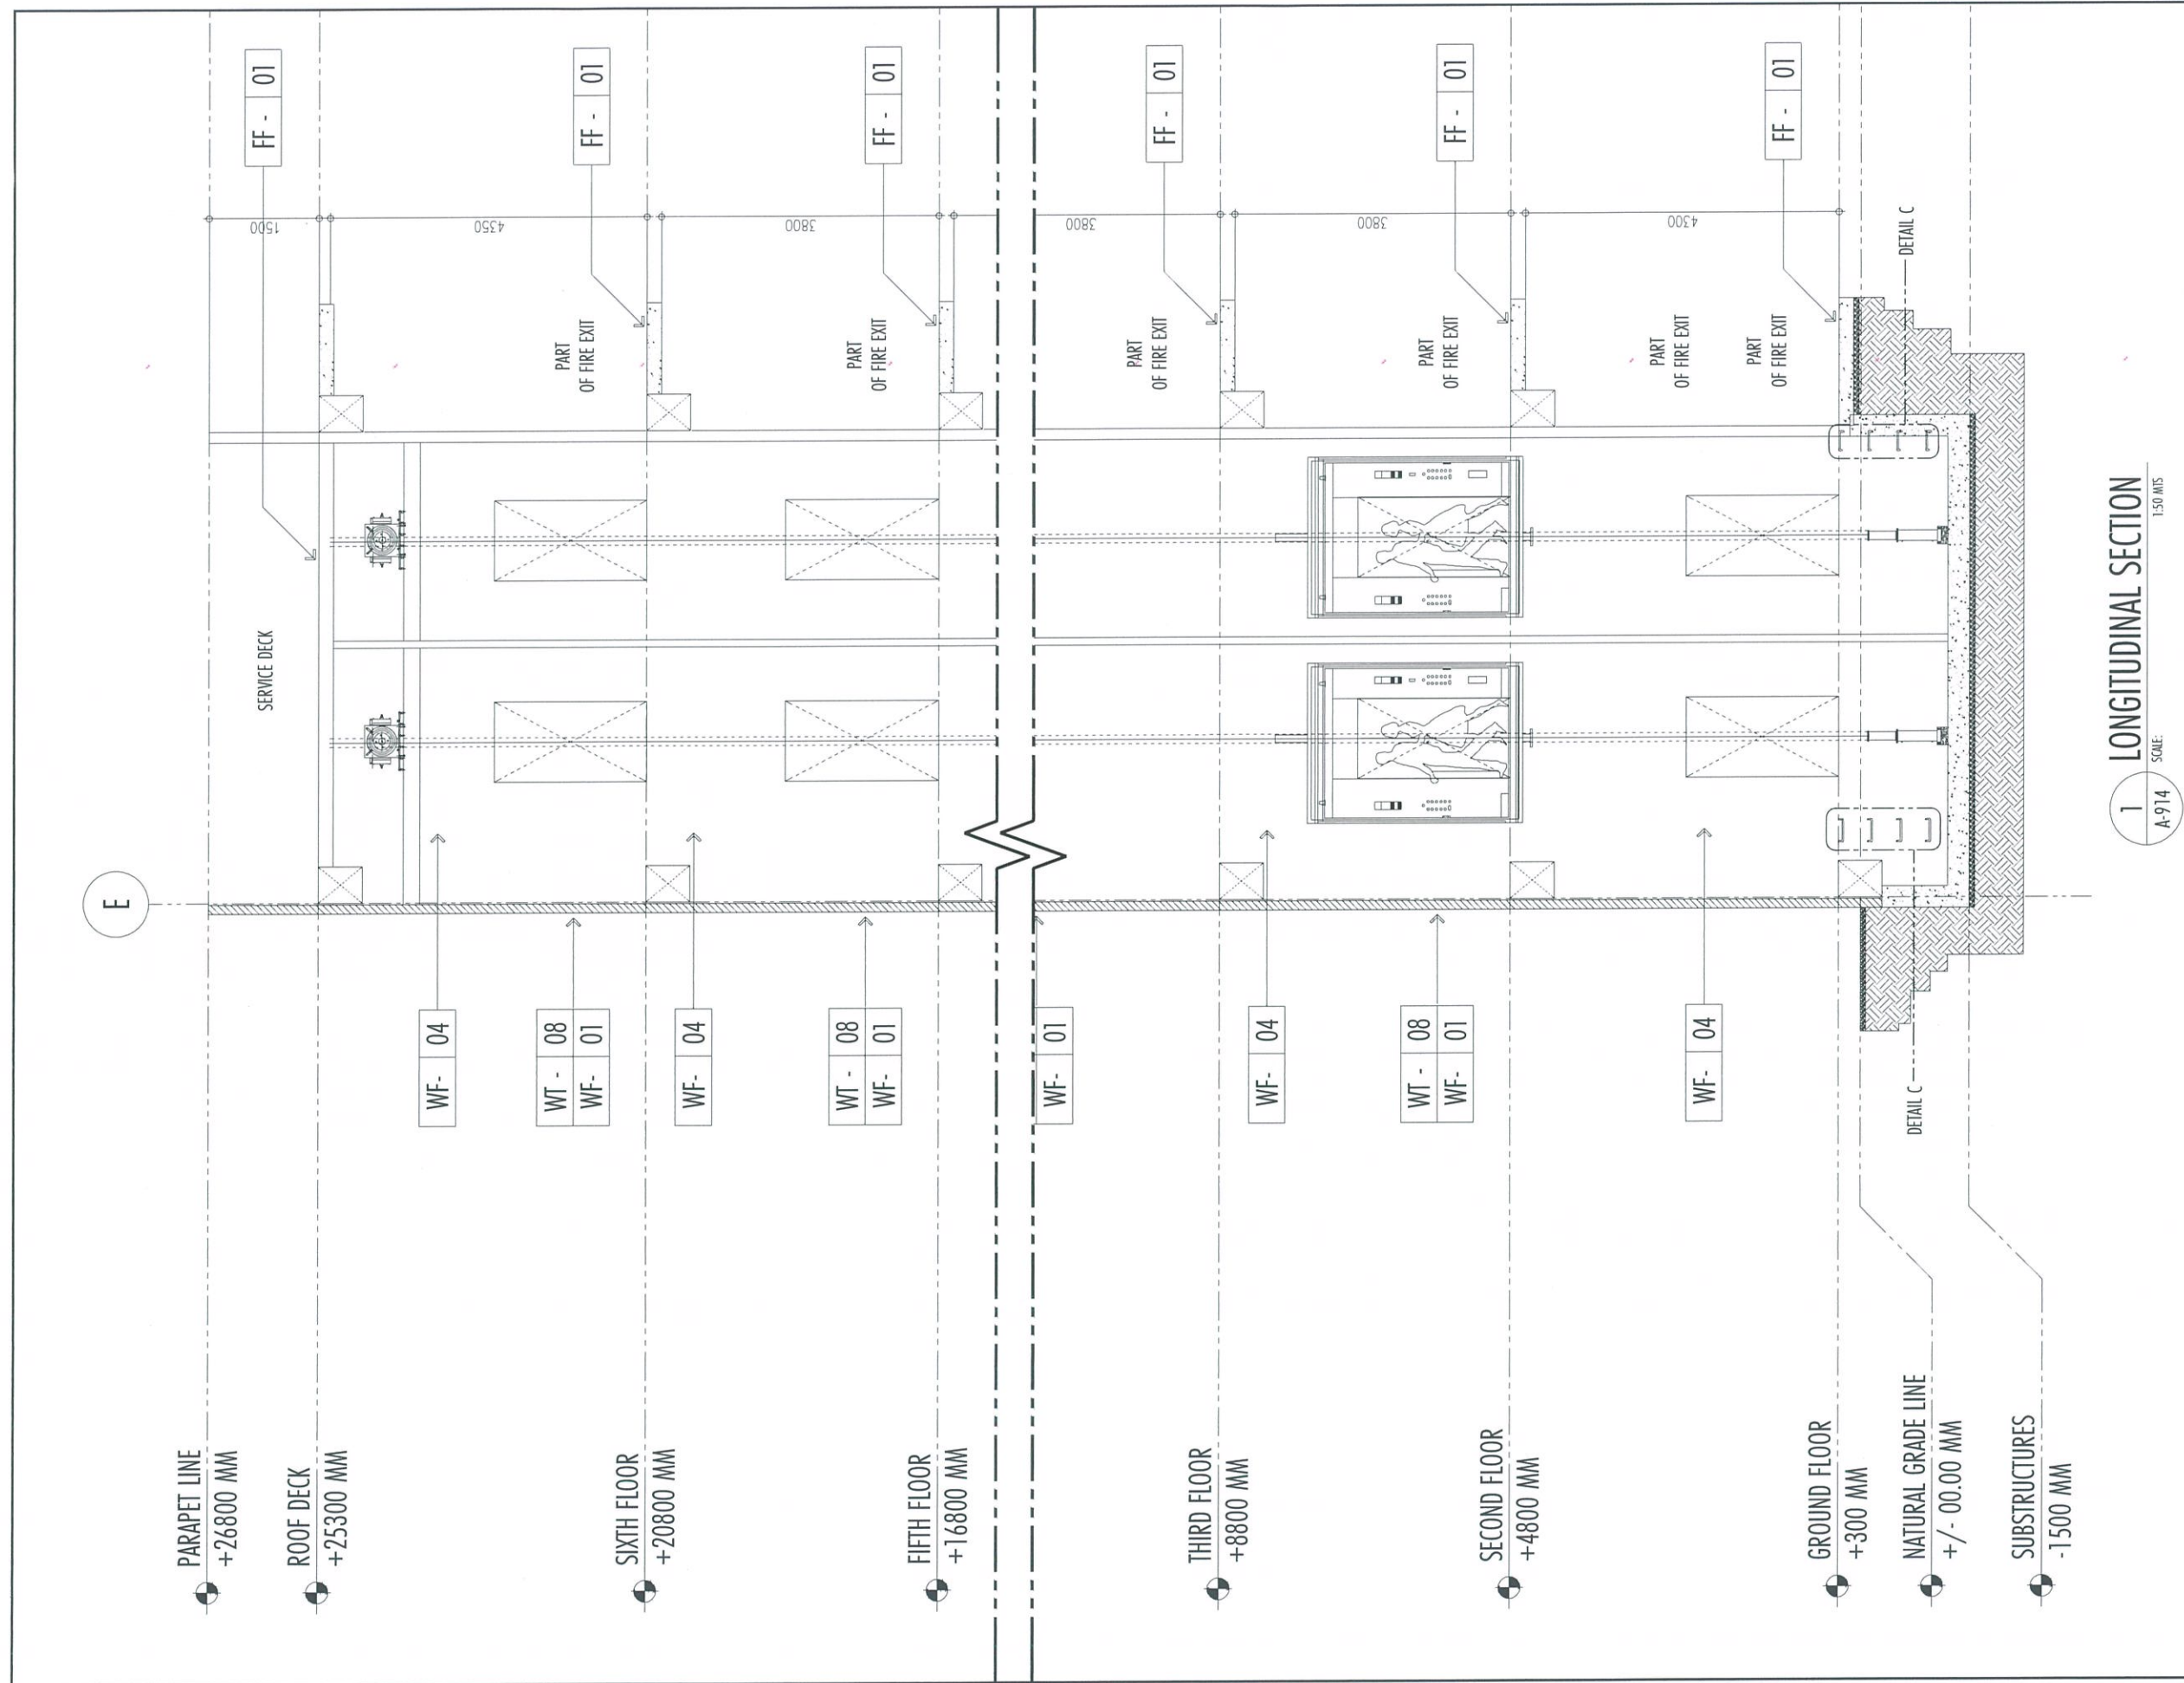

1 LONGITUDINAL SECTION
A-914
SCALE: 1:50 MTS



REPUBLIC OF THE PHILIPPINES
CIVIL AVIATION AUTHORITY OF THE PHILIPPINES
AERODROME DEVELOPMENT AND MANAGEMENT SERVICE
NAIA ROAD, 1399 PASAY CITY

THIS DRAWINGS AND DESIGN IS EXCLUSIVE PROPERTIES OF CIVIL AVIATION AUTHORITY OF THE PHILIPPINES AND SUCH MUST NOT BE REPRODUCED, EXHIBITED, LOANED NOR COPIED IN PART OR IN WHOLE WITHOUT PROPER PERMISSION AND/OR WRITTEN CONSENT FROM THE DIRECTOR GENERAL CAAP.

AERODROME DEVELOPMENT AND MANAGEMENT SERVICE

INFRASTRUCTURE DEVELOPMENT AND DESIGN DIVISION

DESIGN STAFF:	INITIAL / DATE
DESIGNED BY:	IDDD
DRAWN BY:	IDDD <i>9/4/20</i>
CHECKED BY:	

REVIEWED BY:

Raul R. Crucena
RAUL R. CRUCENA
Division Chief III, IDDD-AED

SUBMITTED BY:

Arnel F. Borlado
ARNEL F. BORLADO
Department Manager III, AED-ADMS

RECOMMEND APPROVAL:

LT Col Valentino A. Dionela PAF (RET)
LT COL VALENTINO A DIONELA PAF (RET)
Assistant Director General II, ADMS

APPROVED BY:

Captain Manuel Antonio L. Tamayo
CAPTAIN MANUEL ANTONIO L. TAMAYO
Director General

NOTES/REVISIONS:

PROJECT:

NEW CAAP BUILDING


LOCATION:

CAAP HEAD OFFICE
NAIA ROAD, PASAY CITY

SHEET CONTENTS:

• ELEVATOR
LONGITUDINAL
SECTION

DRAWING SCALE:	SHEET NO:
1:50 M	A-914

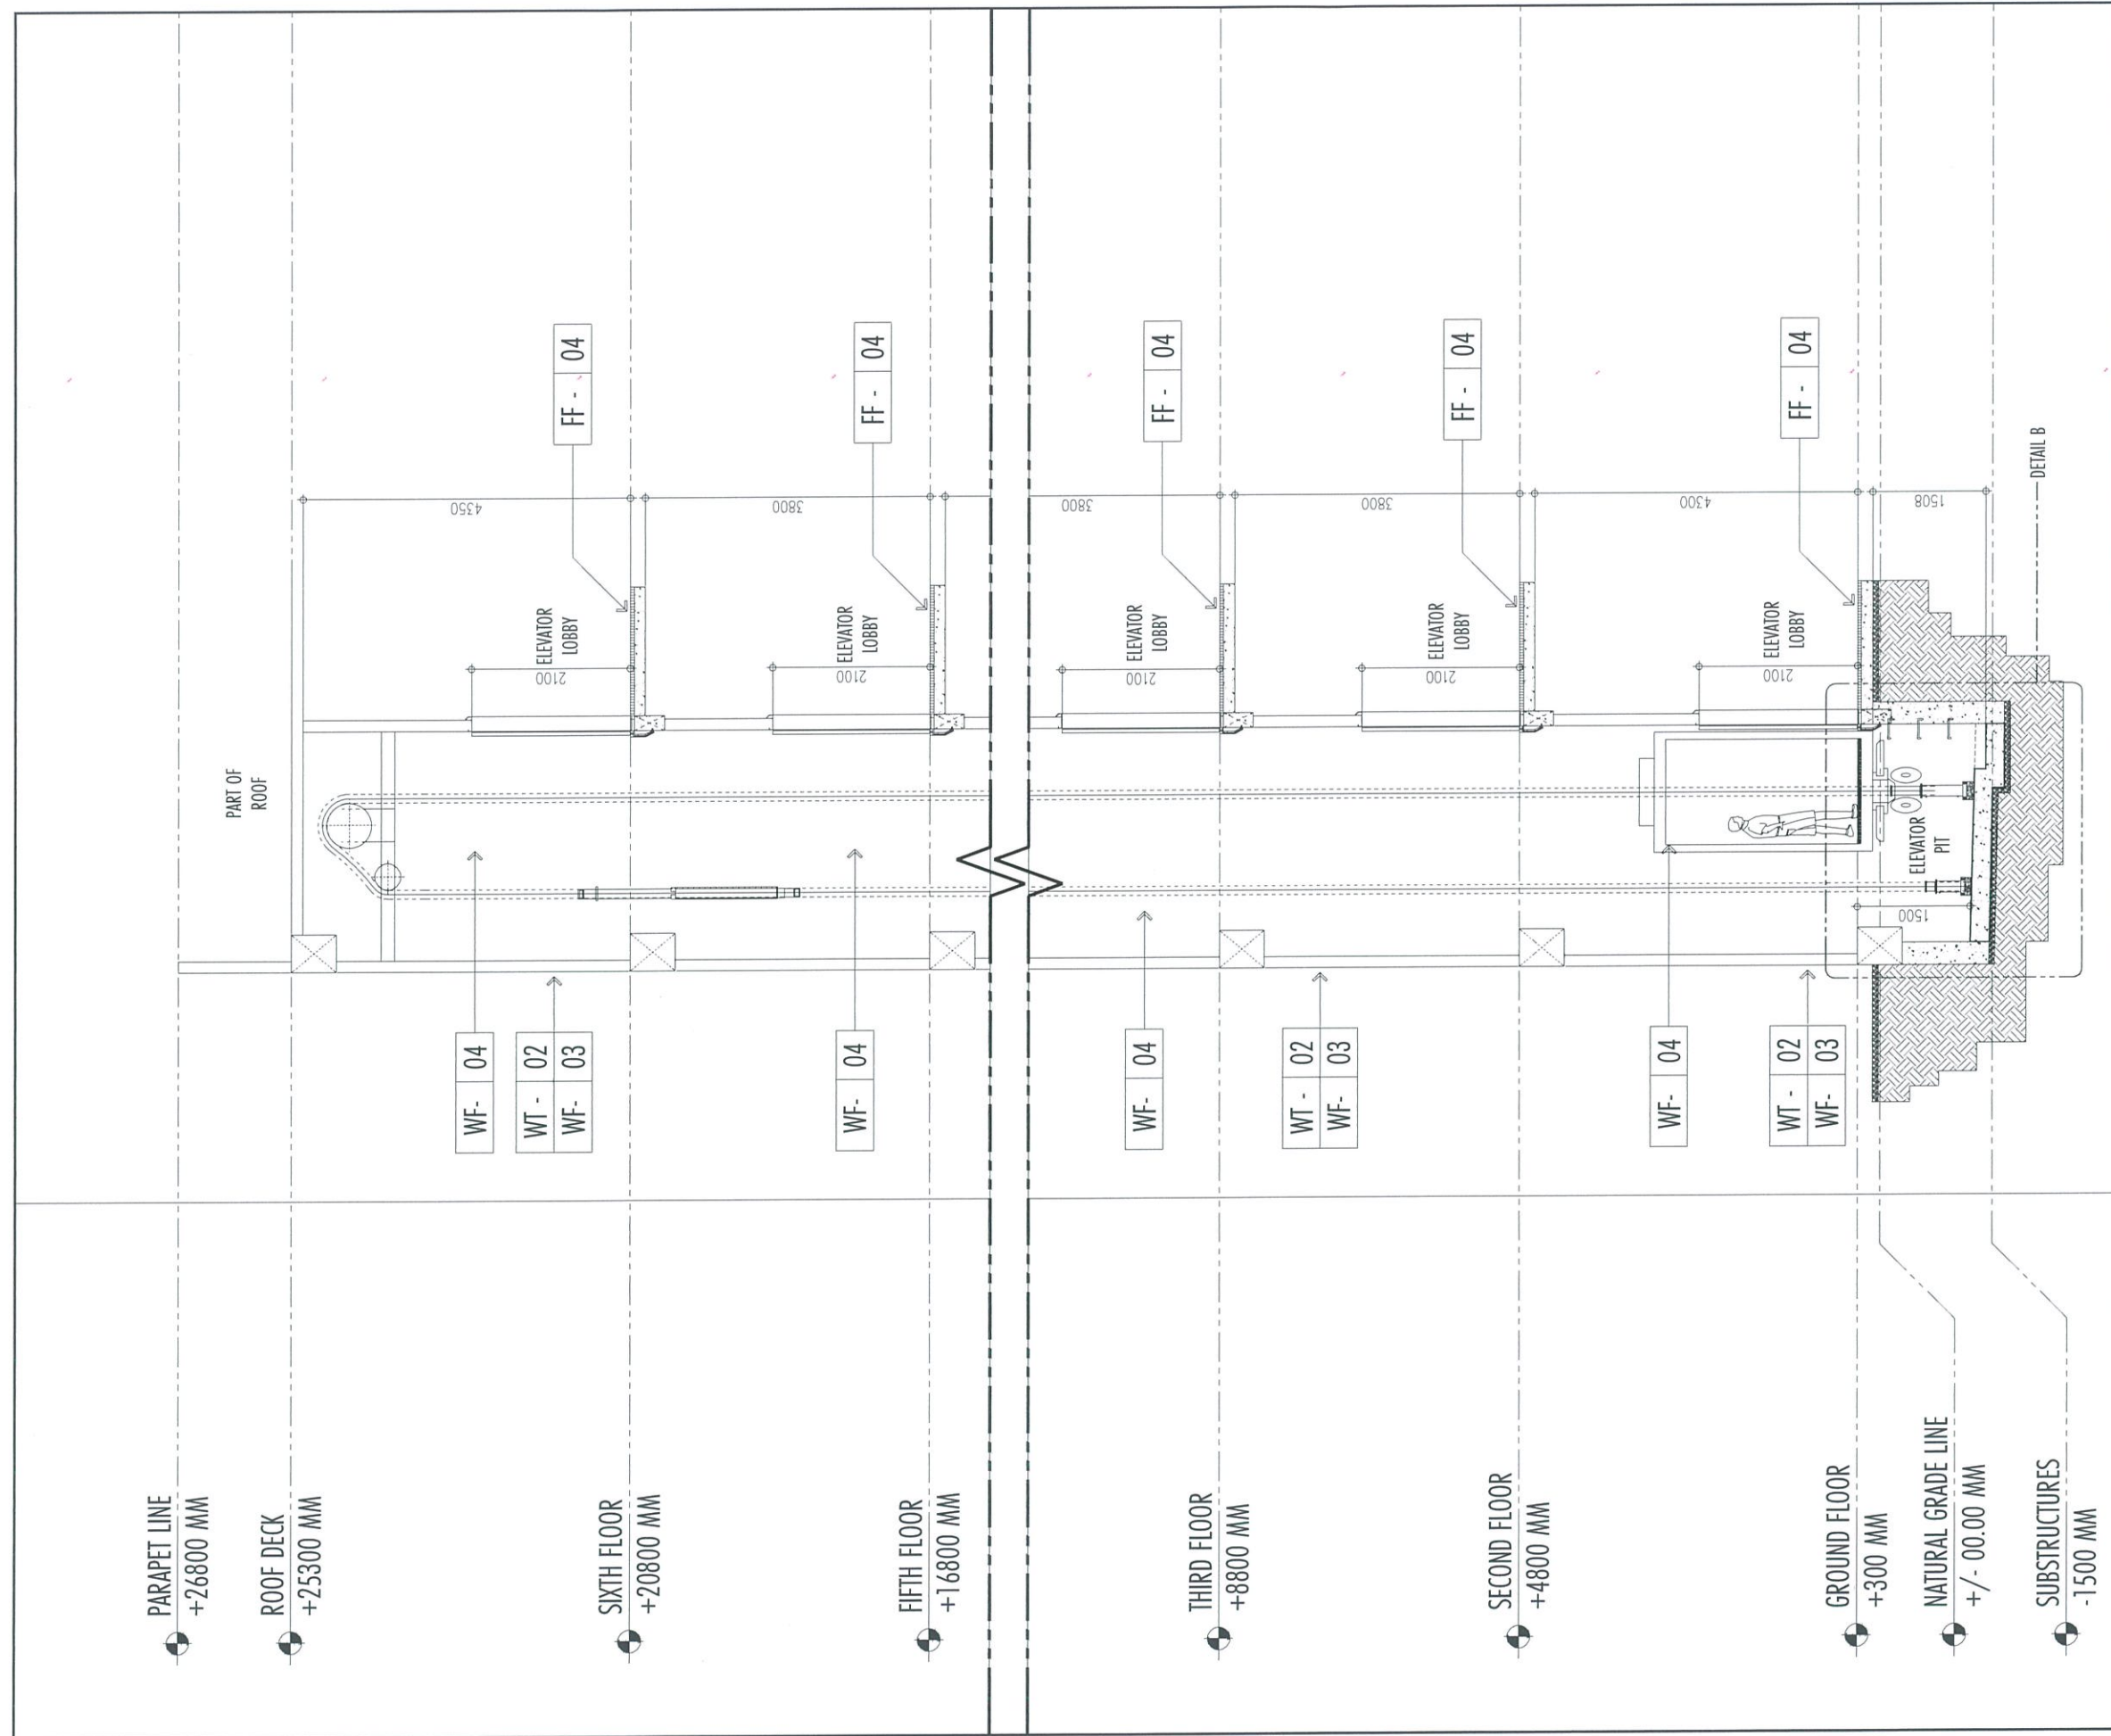

1 CROSS SECTION
A-915
SCALE: 1:50 M/S

THIS DRAWINGS AND DESIGN IS EXCLUSIVE PROPERTIES OF CIVIL AVIATION AUTHORITY OF THE PHILIPPINES AND SUCH MUST NOT BE REPRODUCED, EXHIBITED, LOANED - NOR COPIED IN PART OR IN WHOLE WITHOUT PROPER PERMISSION AND/OR WRITTEN CONSENT FROM THE DIRECTOR GENERAL CAAP.

AERODROME DEVELOPMENT AND MANAGEMENT SERVICE

INFRASTRUCTURE DEVELOPMENT AND DESIGN DIVISION

DESIGN STAFF:	INITIAL / DATE
DESIGNED BY:	IDDD
DRAWN BY:	IDDD <i>gld</i>
CHECKED BY:	

REVIEWED BY:
Raul R. Grucena
RAUL R. GRUCENA
Division Chief III, IDDD-AED

SUBMITTED BY:
Arnel F. Borlado
ARNEL F. BORLADO
Department Manager III, AED-ADMS

RECOMMEND APPROVAL:
LT Col Valentino A. Dionela PAF (RET)
LT COL VALENTINO A DIONELA PAF (RET)
Assistant Director General II, ADMS

APPROVED BY:
Captain Manuel Antonio L. Tamayo
CAPTAIN MANUEL ANTONIO L. TAMAYO
Director General

NOTES/REVISIONS:

PROJECT:
NEW CAAP BUILDING

LOCATION:
CAAP HEAD OFFICE
NAIA ROAD, PASAY CITY

SHEET CONTENTS:
• ELEVATOR CROSS SECTION

DRAWING SCALE:	SHEET NO:
1:50 M	A-915

DRAWING SCALE:	SHEET NO:
AS SHOWN	A-917

THIS DRAWINGS AND DESIGN IS EXCLUSIVE
PROPERTIES OF CIVIL AVIATION AUTHORITY OF
THE PHILIPPINES AND SUCH MUST NOT BE
REPRODUCED, EXHIBITED, LOANED NOR
COPIED IN PART OR IN WHOLE WITHOUT
PROPER PERMISSION AND/OR WRITTEN
CONSENT FROM THE DIRECTOR GENERAL CAAP.

AERODROME DEVELOPMENT
AND MANAGEMENT SERVICE

INFRASTRUCTURE DEVELOPMENT
AND DESIGN DIVISION

DESIGN STAFF: INITIAL / DATE
DESIGNED BY: IDDD
DRAWN BY: IDDD 9490
CHECKED BY:

REVIEWED BY:
RAUL R. CRUCENA
Division Chief III, IDDD-AED

SUBMITTED BY:
ARNEL F. BORLADO
Department Manager III, AED-ADMS

RECOMMEND APPROVAL:
LT COL VALENTINO A. DIONELA PAF (RET)
Assistant Director General II, ADMS

APPROVED BY:
CAPTAIN MANUEL ANTONIO L. TAMAYO
Director General


NOTES/REVISIONS:

PROJECT:
NEW CAAP BUILDING

LOCATION:
CAAP HEAD OFFICE
NAIA ROAD, PASAY CITY

SHEET CONTENTS:
• PRECAST DETAIL
FRONT ELEVATION

DRAWING SCALE: 1:100 M
SHEET NO: A-918

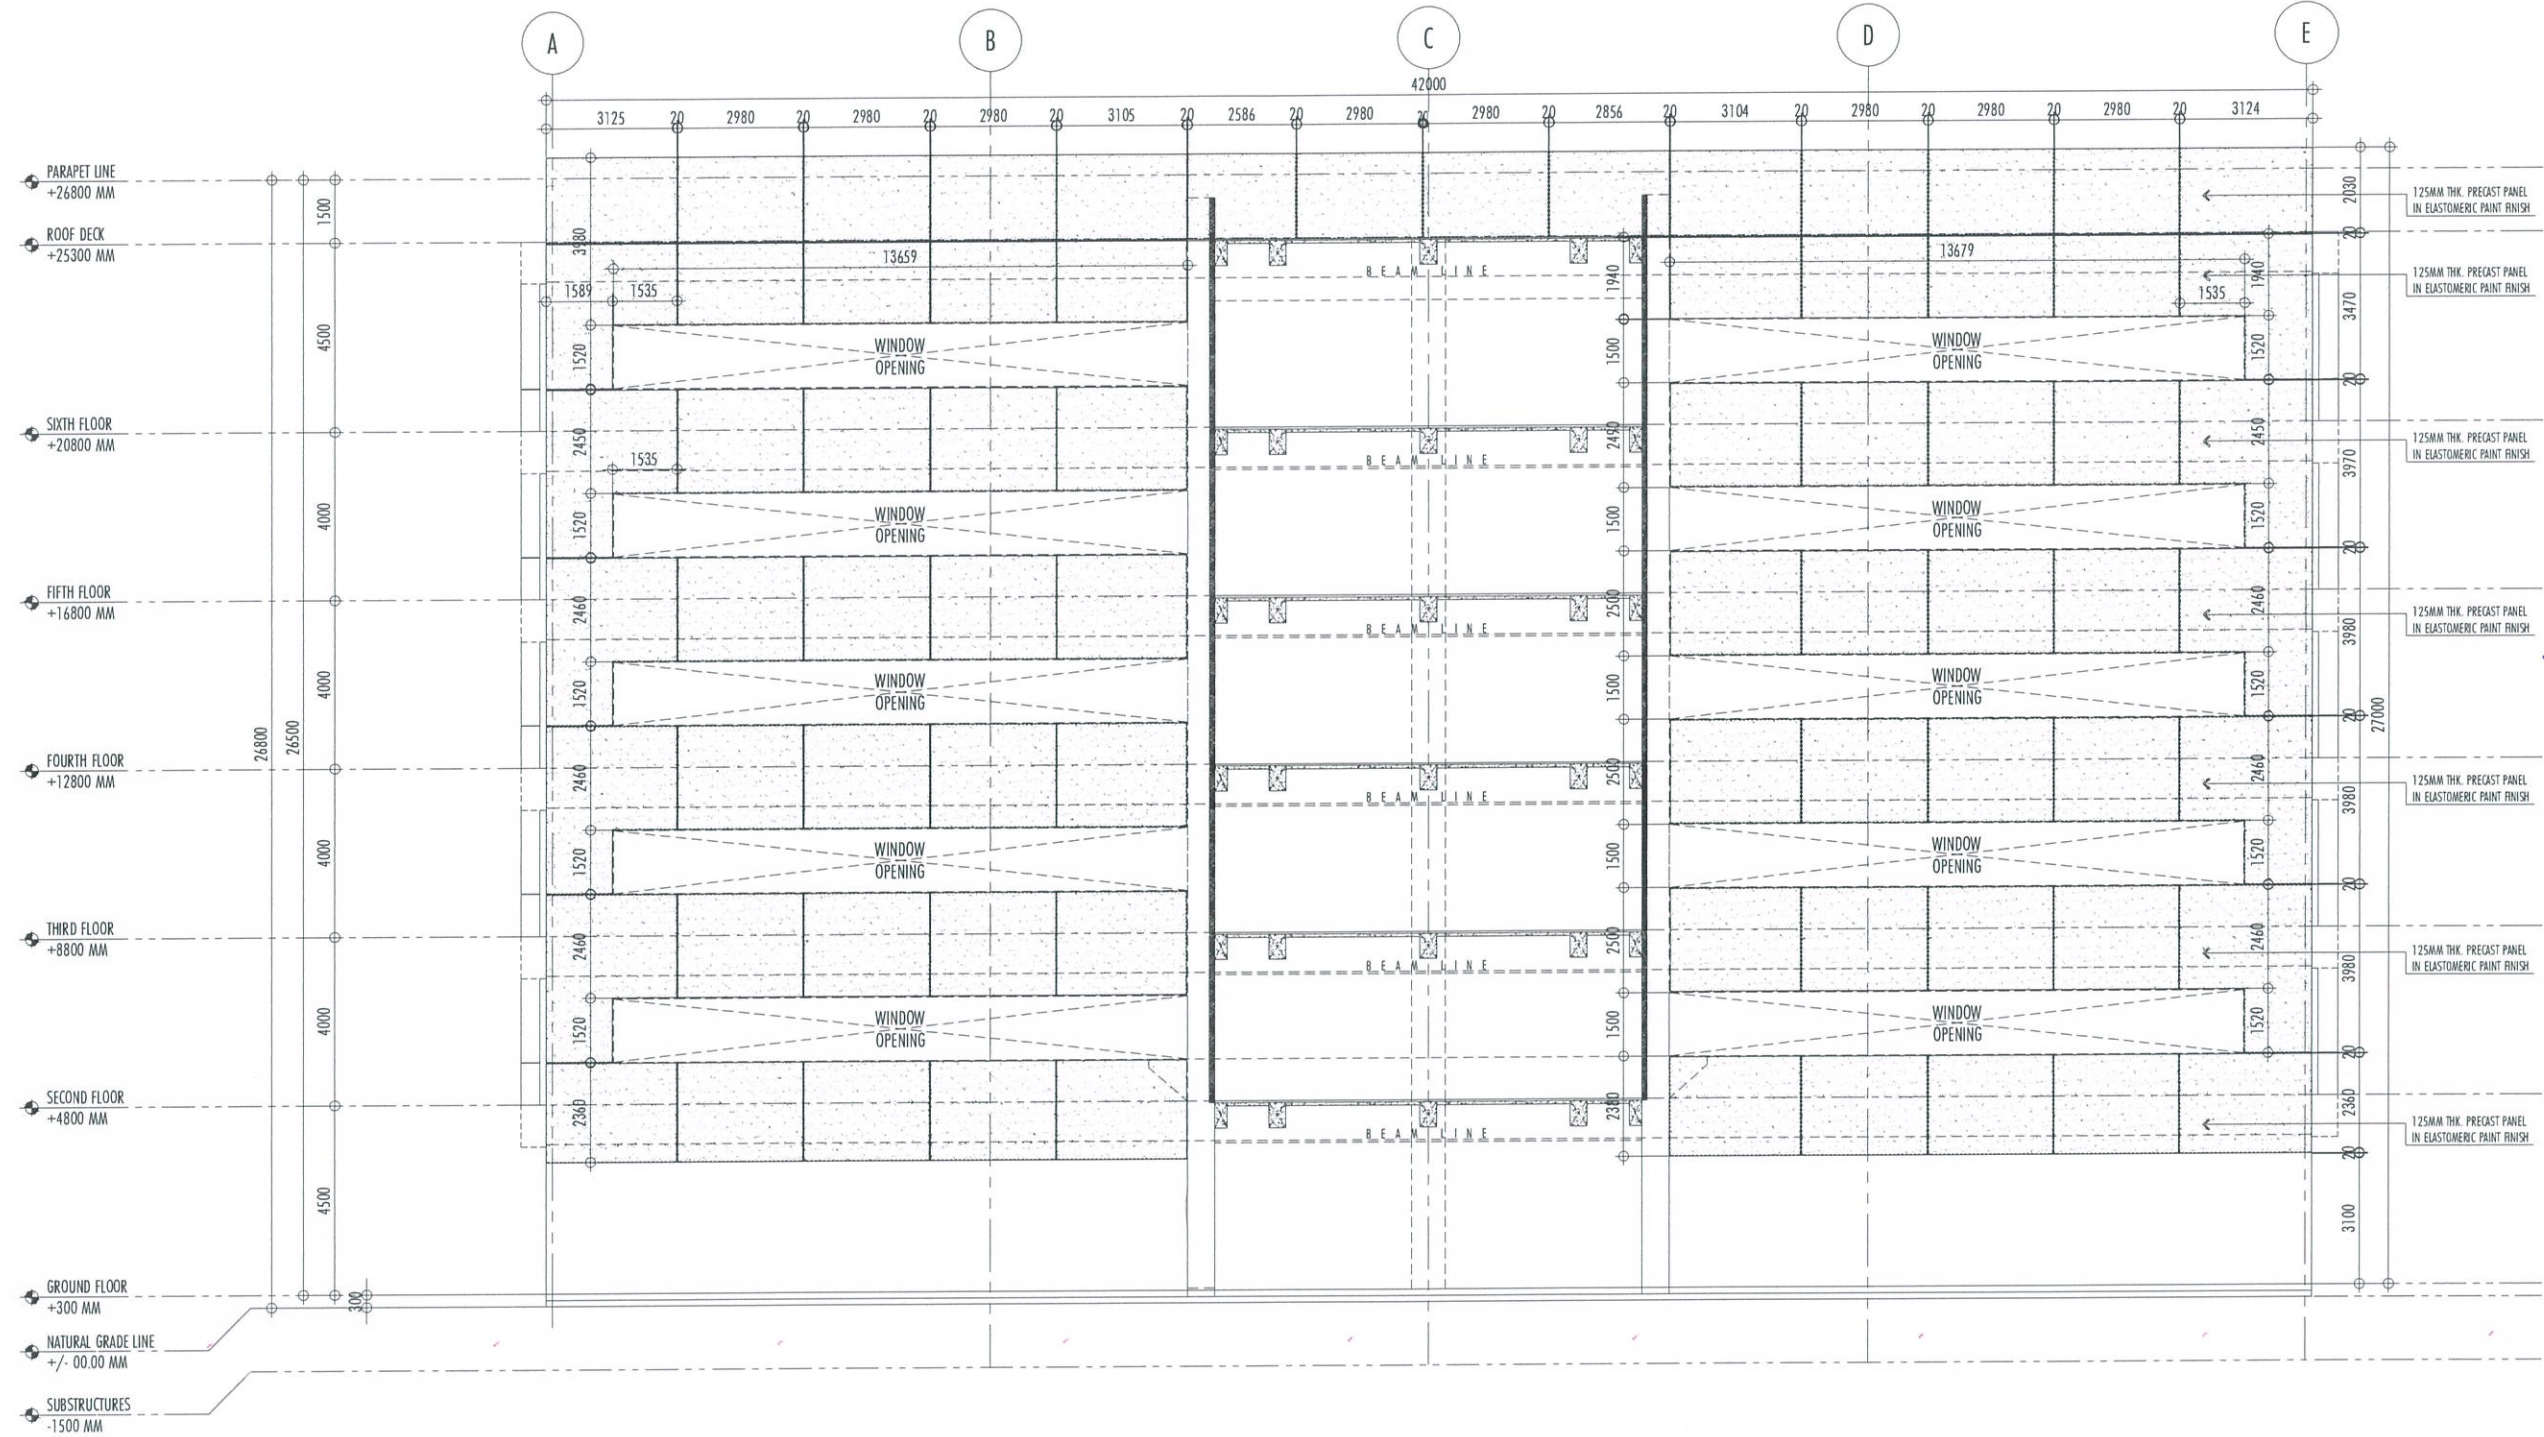

1
A-918
FRONT ELEVATION
PRECAST DETAILS
SCALE: 1:100 MTS



REPUBLIC OF THE PHILIPPINES
CIVIL AVIATION AUTHORITY OF THE PHILIPPINES
AERODROME DEVELOPMENT AND MANAGEMENT SERVICE
NAIA ROAD, 1300 PASAY CITY

THIS DRAWINGS AND DESIGN IS EXCLUSIVE PROPERTIES OF CIVIL AVIATION AUTHORITY OF THE PHILIPPINES AND SUCH MUST NOT BE REPRODUCED, EXHIBITED, LOANED NOR COPIED IN PART OR IN WHOLE WITHOUT PROPER PERMISSION AND/OR WRITTEN CONSENT FROM THE DIRECTOR GENERAL CAAP.

AERODROME DEVELOPMENT
AND MANAGEMENT SERVICE

INFRASTRUCTURE DEVELOPMENT
AND DESIGN DIVISION

DESIGN STAFF: INITIAL / DATE
DESIGNED BY: IDDD
DRAWN BY: IDDD 9/4/16
CHECKED BY:

REVIEWED BY:
RAUL R. CRUCENA
Division Chief III, IDDD-AED

SUBMITTED BY:
ARNEL F. BORLADO
Department Manager III, AED-ADMS

RECOMMEND APPROVAL:
LT COL VALENTINO A DIONELA PAF (RET)
Assistant Director General II, ADMS

APPROVED BY:
CAPTAIN MANUEL ANTONIO L. TAMAYO
Director General


NOTES/REVISIONS:

PROJECT:
NEW CAAP BUILDING

LOCATION:
CAAP HEAD OFFICE
NAIA ROAD, PASAY CITY

SHEET CONTENTS:
• PRECAST DETAIL
REAR ELEVATION

DRAWING SCALE: 1:100 M
SHEET NO: A-919

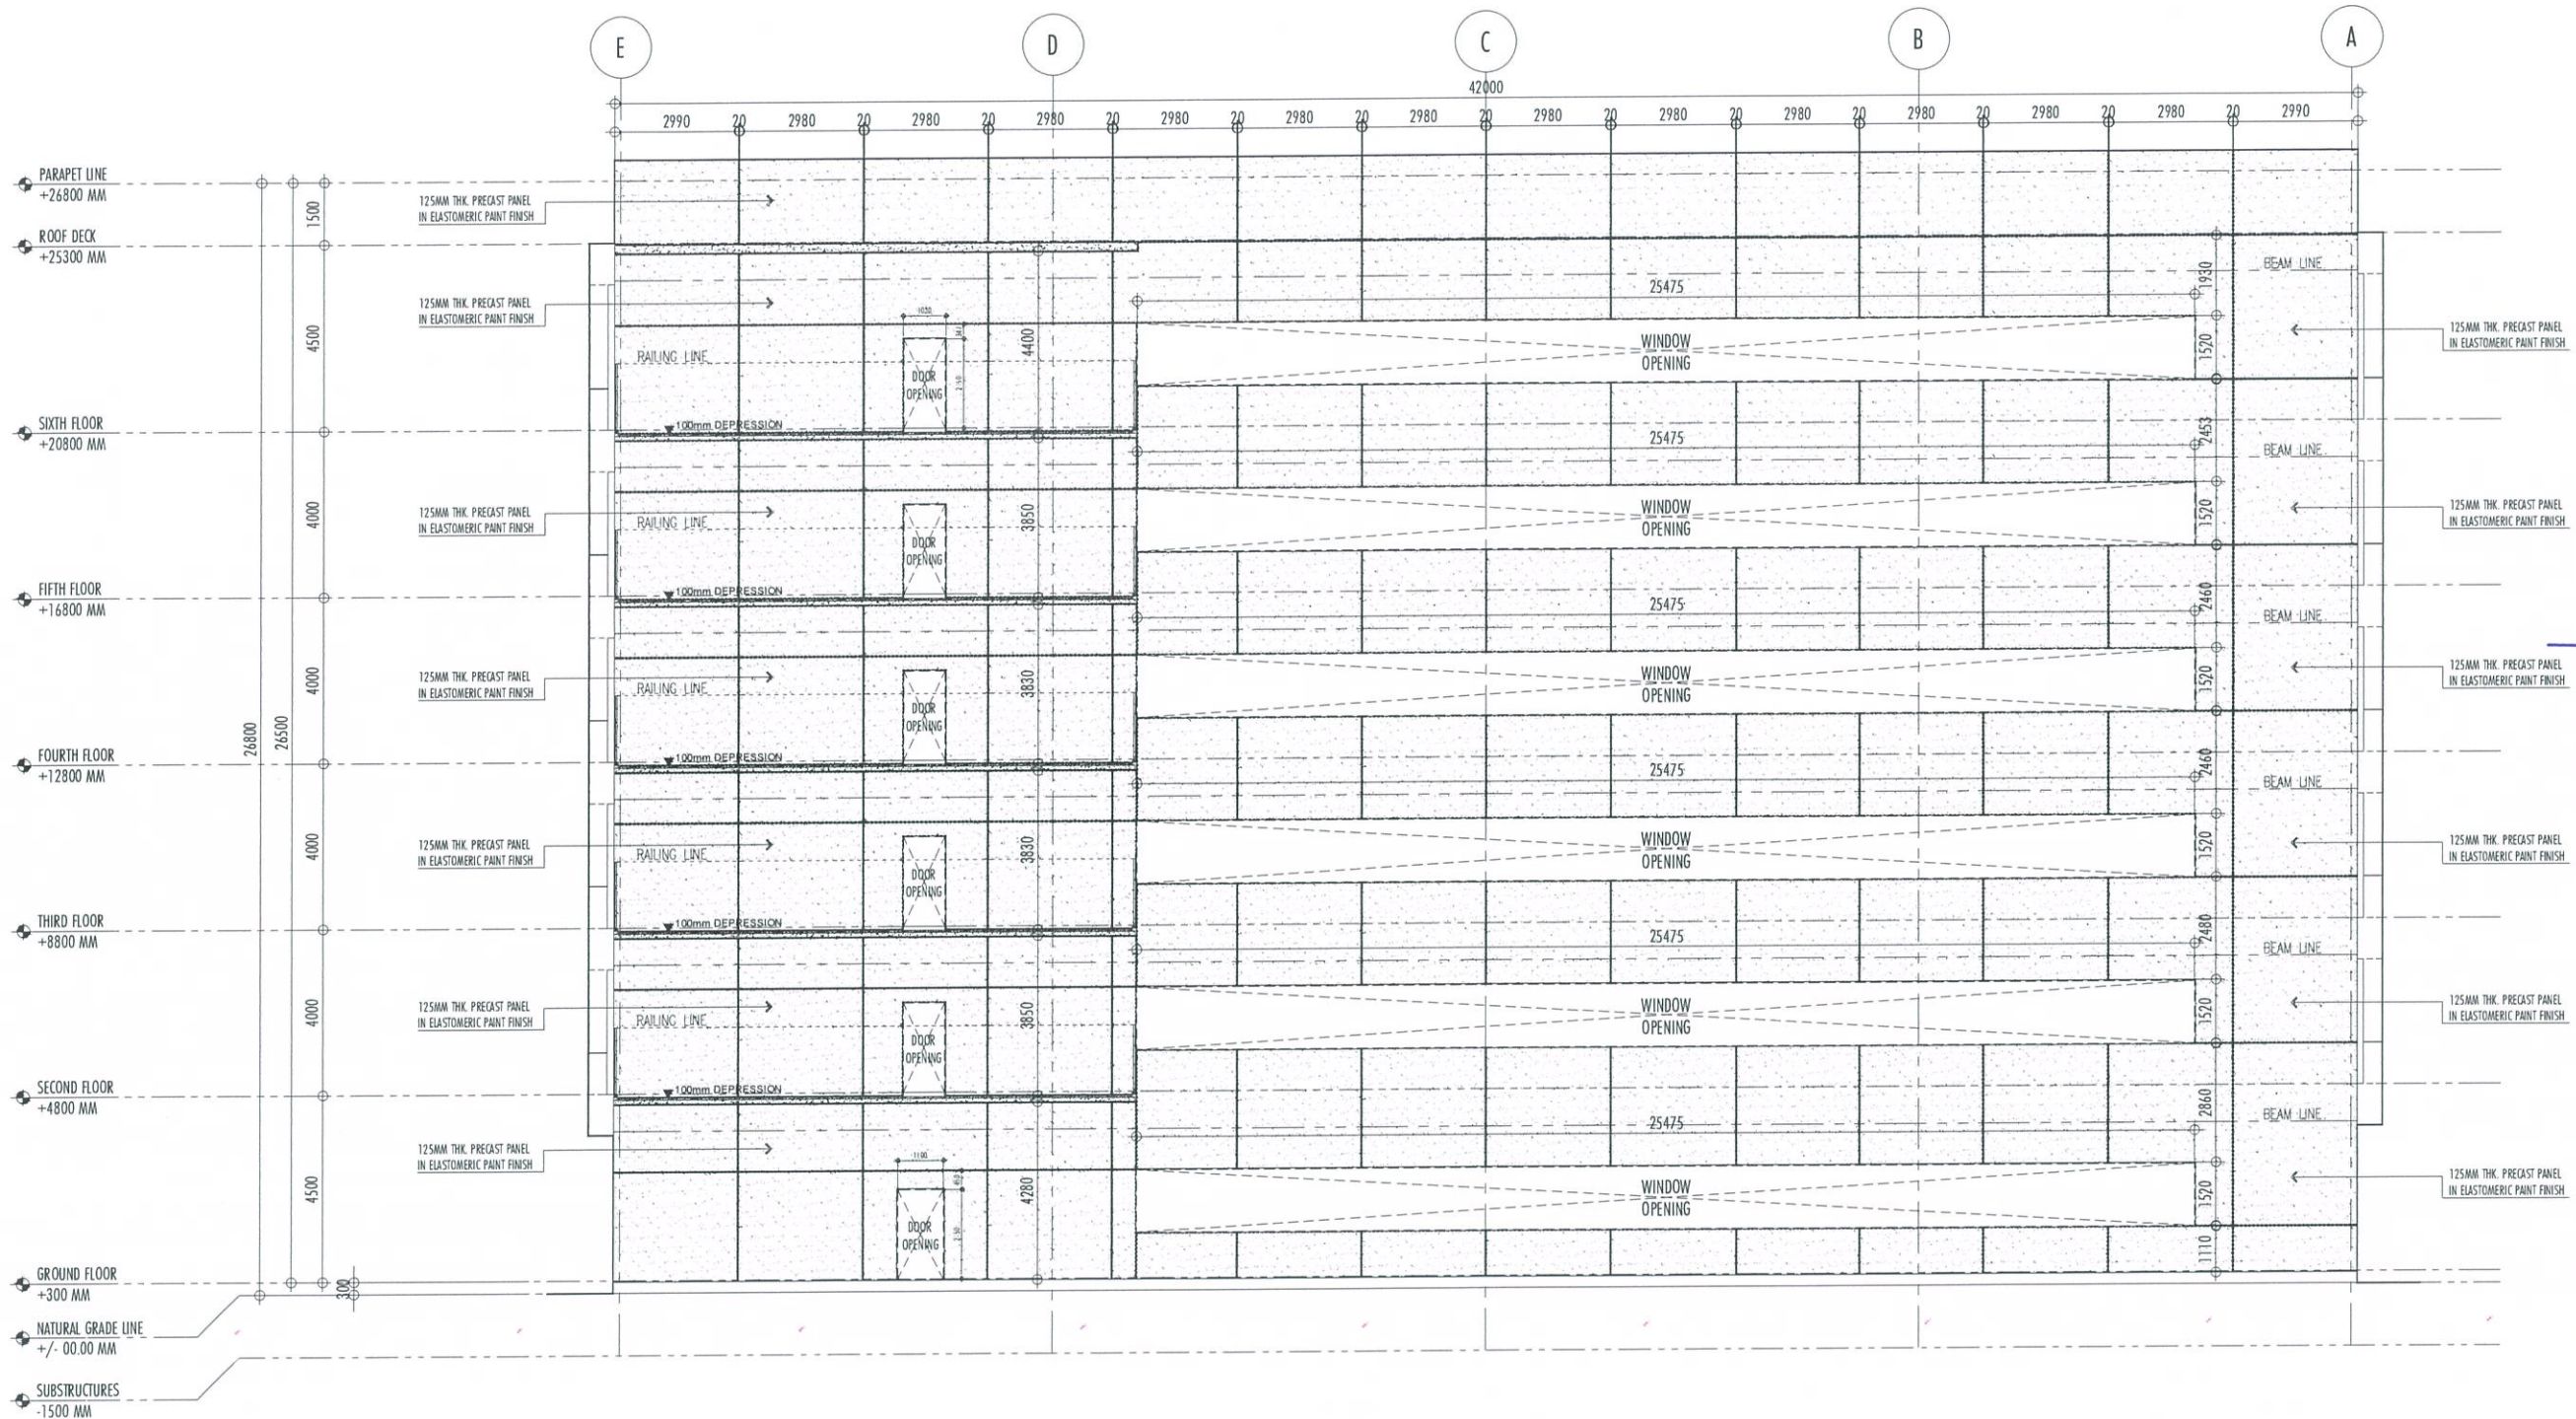

REAR ELEVATION
1
A-919
SCALE: 1:100 MTS
PRECAST DETAILS

THIS DRAWINGS AND DESIGN IS EXCLUSIVE PROPERTIES OF CIVIL AVIATION AUTHORITY OF THE PHILIPPINES AND SUCH MUST NOT BE REPRODUCED, EXHIBITED, LOANED NOR COPIED IN PART OR IN WHOLE WITHOUT PROPER PERMISSION AND/OR WRITTEN CONSENT FROM THE DIRECTOR GENERAL CAAP.

AERODROME DEVELOPMENT
AND MANAGEMENT SERVICE

INFRASTRUCTURE DEVELOPMENT
AND DESIGN DIVISION

DESIGN STAFF: INITIAL / DATE
DESIGNED BY: IDDD
DRAWN BY: IDDD
CHECKED BY:

REVIEWED BY:
RAUL R. CRUCENA
Division Chief III, IDDD-AED

SUBMITTED BY:
ARNEL F. BORLADO
Department Manager III, AED-ADMS

RECOMMEND APPROVAL:
LT COL VALENTINO A DIONELA PAF (RET)
Assistant Director General II, ADMS

APPROVED BY:
CAPTAIN MANUEL ANTONIO L. TAMAYO
Director General


NOTES/REVISIONS:

PROJECT:
NEW CAAP BUILDING

LOCATION:
CAAP HEAD OFFICE
NAIA ROAD, PASAY CITY

SHEET CONTENTS:
• PRECAST DETAIL
RIGHT SIDE ELEVATION

DRAWING SCALE: 1:100 M
SHEET NO: A-920

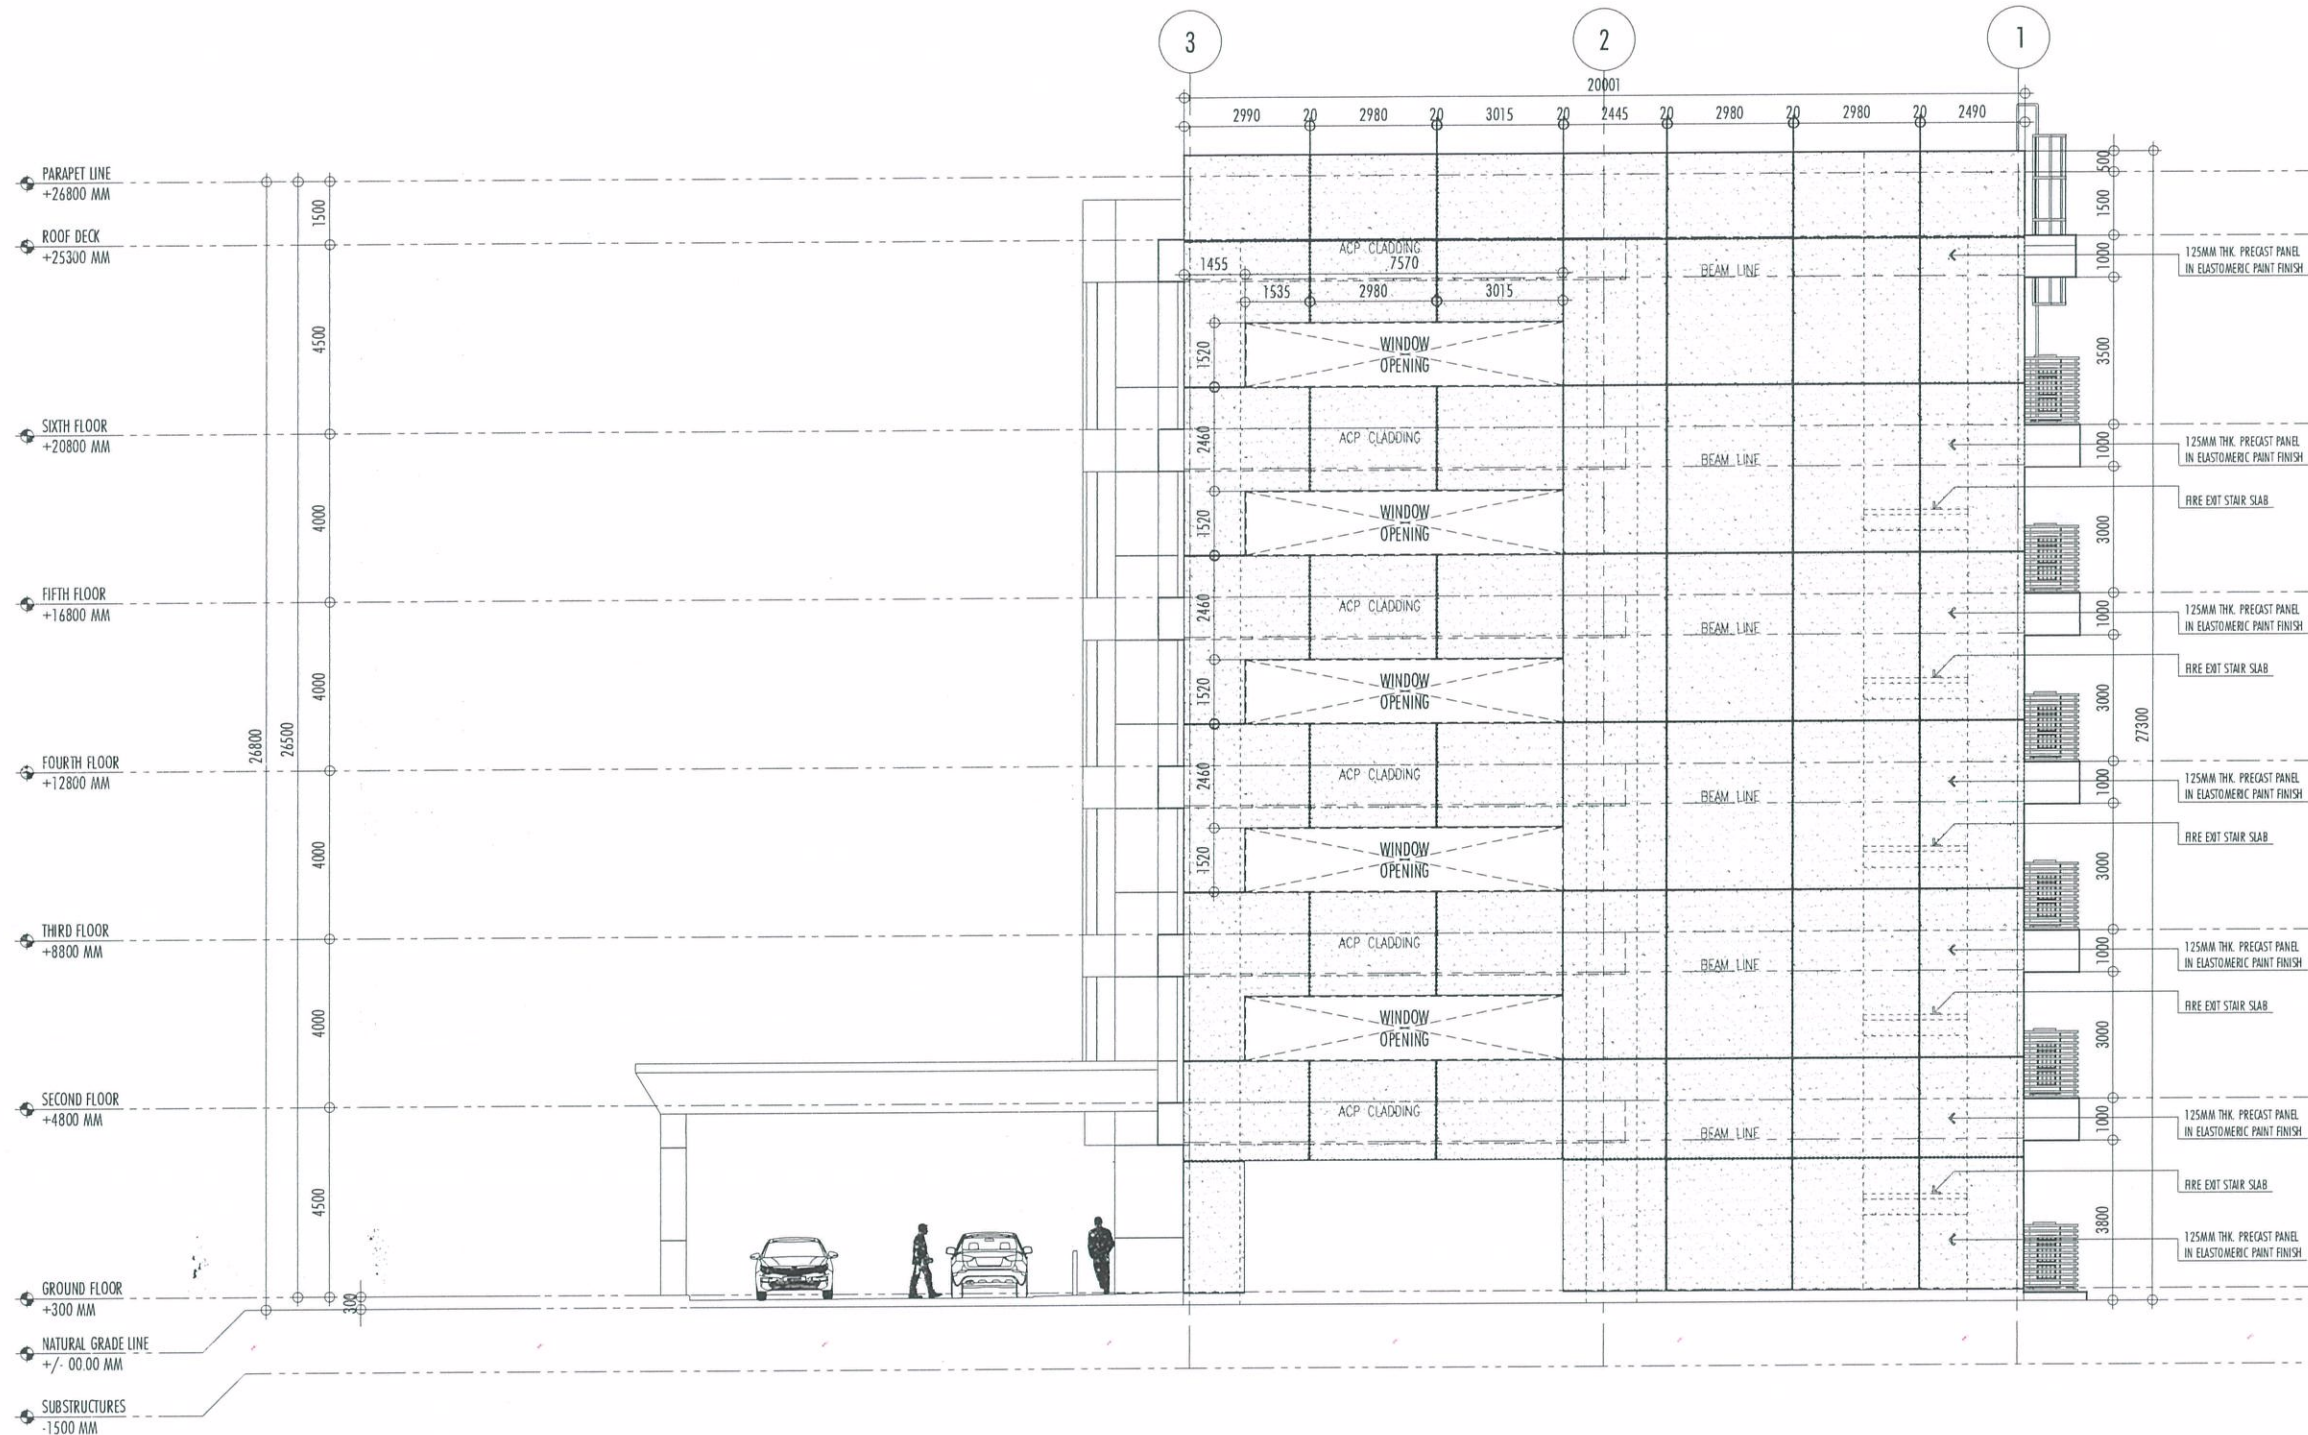


THIS DRAWINGS AND DESIGN IS EXCLUSIVE PROPERTIES OF CIVIL AVIATION AUTHORITY OF THE PHILIPPINES AND SUCH MUST NOT BE REPRODUCED, EXHIBITED, LOANED NOR COPIED IN PART OR IN WHOLE WITHOUT PROPER PERMISSION AND/OR WRITTEN CONSENT FROM THE DIRECTOR GENERAL CAAP.

AERODROME DEVELOPMENT AND MANAGEMENT SERVICE

INFRASTRUCTURE DEVELOPMENT AND DESIGN DIVISION


DESIGN STAFF:	INITIAL / DATE
DESIGNED BY:	IDDD
DRAWN BY:	IDDD 946
CHECKED BY:	

REVIEWED BY:



 RAUL R. CRUCENA
 Division Chief III, IDDD-AED

SUBMITTED BY:

 

 ARNEL F. BORLADO
 Department Manager III, AED-ADMS

RECOMMEND APPROVAL:



 LT COL VALENTINO A. DIONELA PAF (RET)
 Assistant Director General II, ADMS

APPROVED BY:



 CAPTAIN MANUEL ANTONIO L. TAMAYO
 Director General

NOTES/REVISIONS:

PROJECT:

NEW CAAP BUILDING


LOCATION:

CAAP HEAD OFFICE
NAIA ROAD, PASAY CITY

SHEET CONTENTS:

- PRECAST DETAIL
LEFT SIDE ELEVATION

DRAWING SCALE:	SHEET NO:
1:100 M	A-921

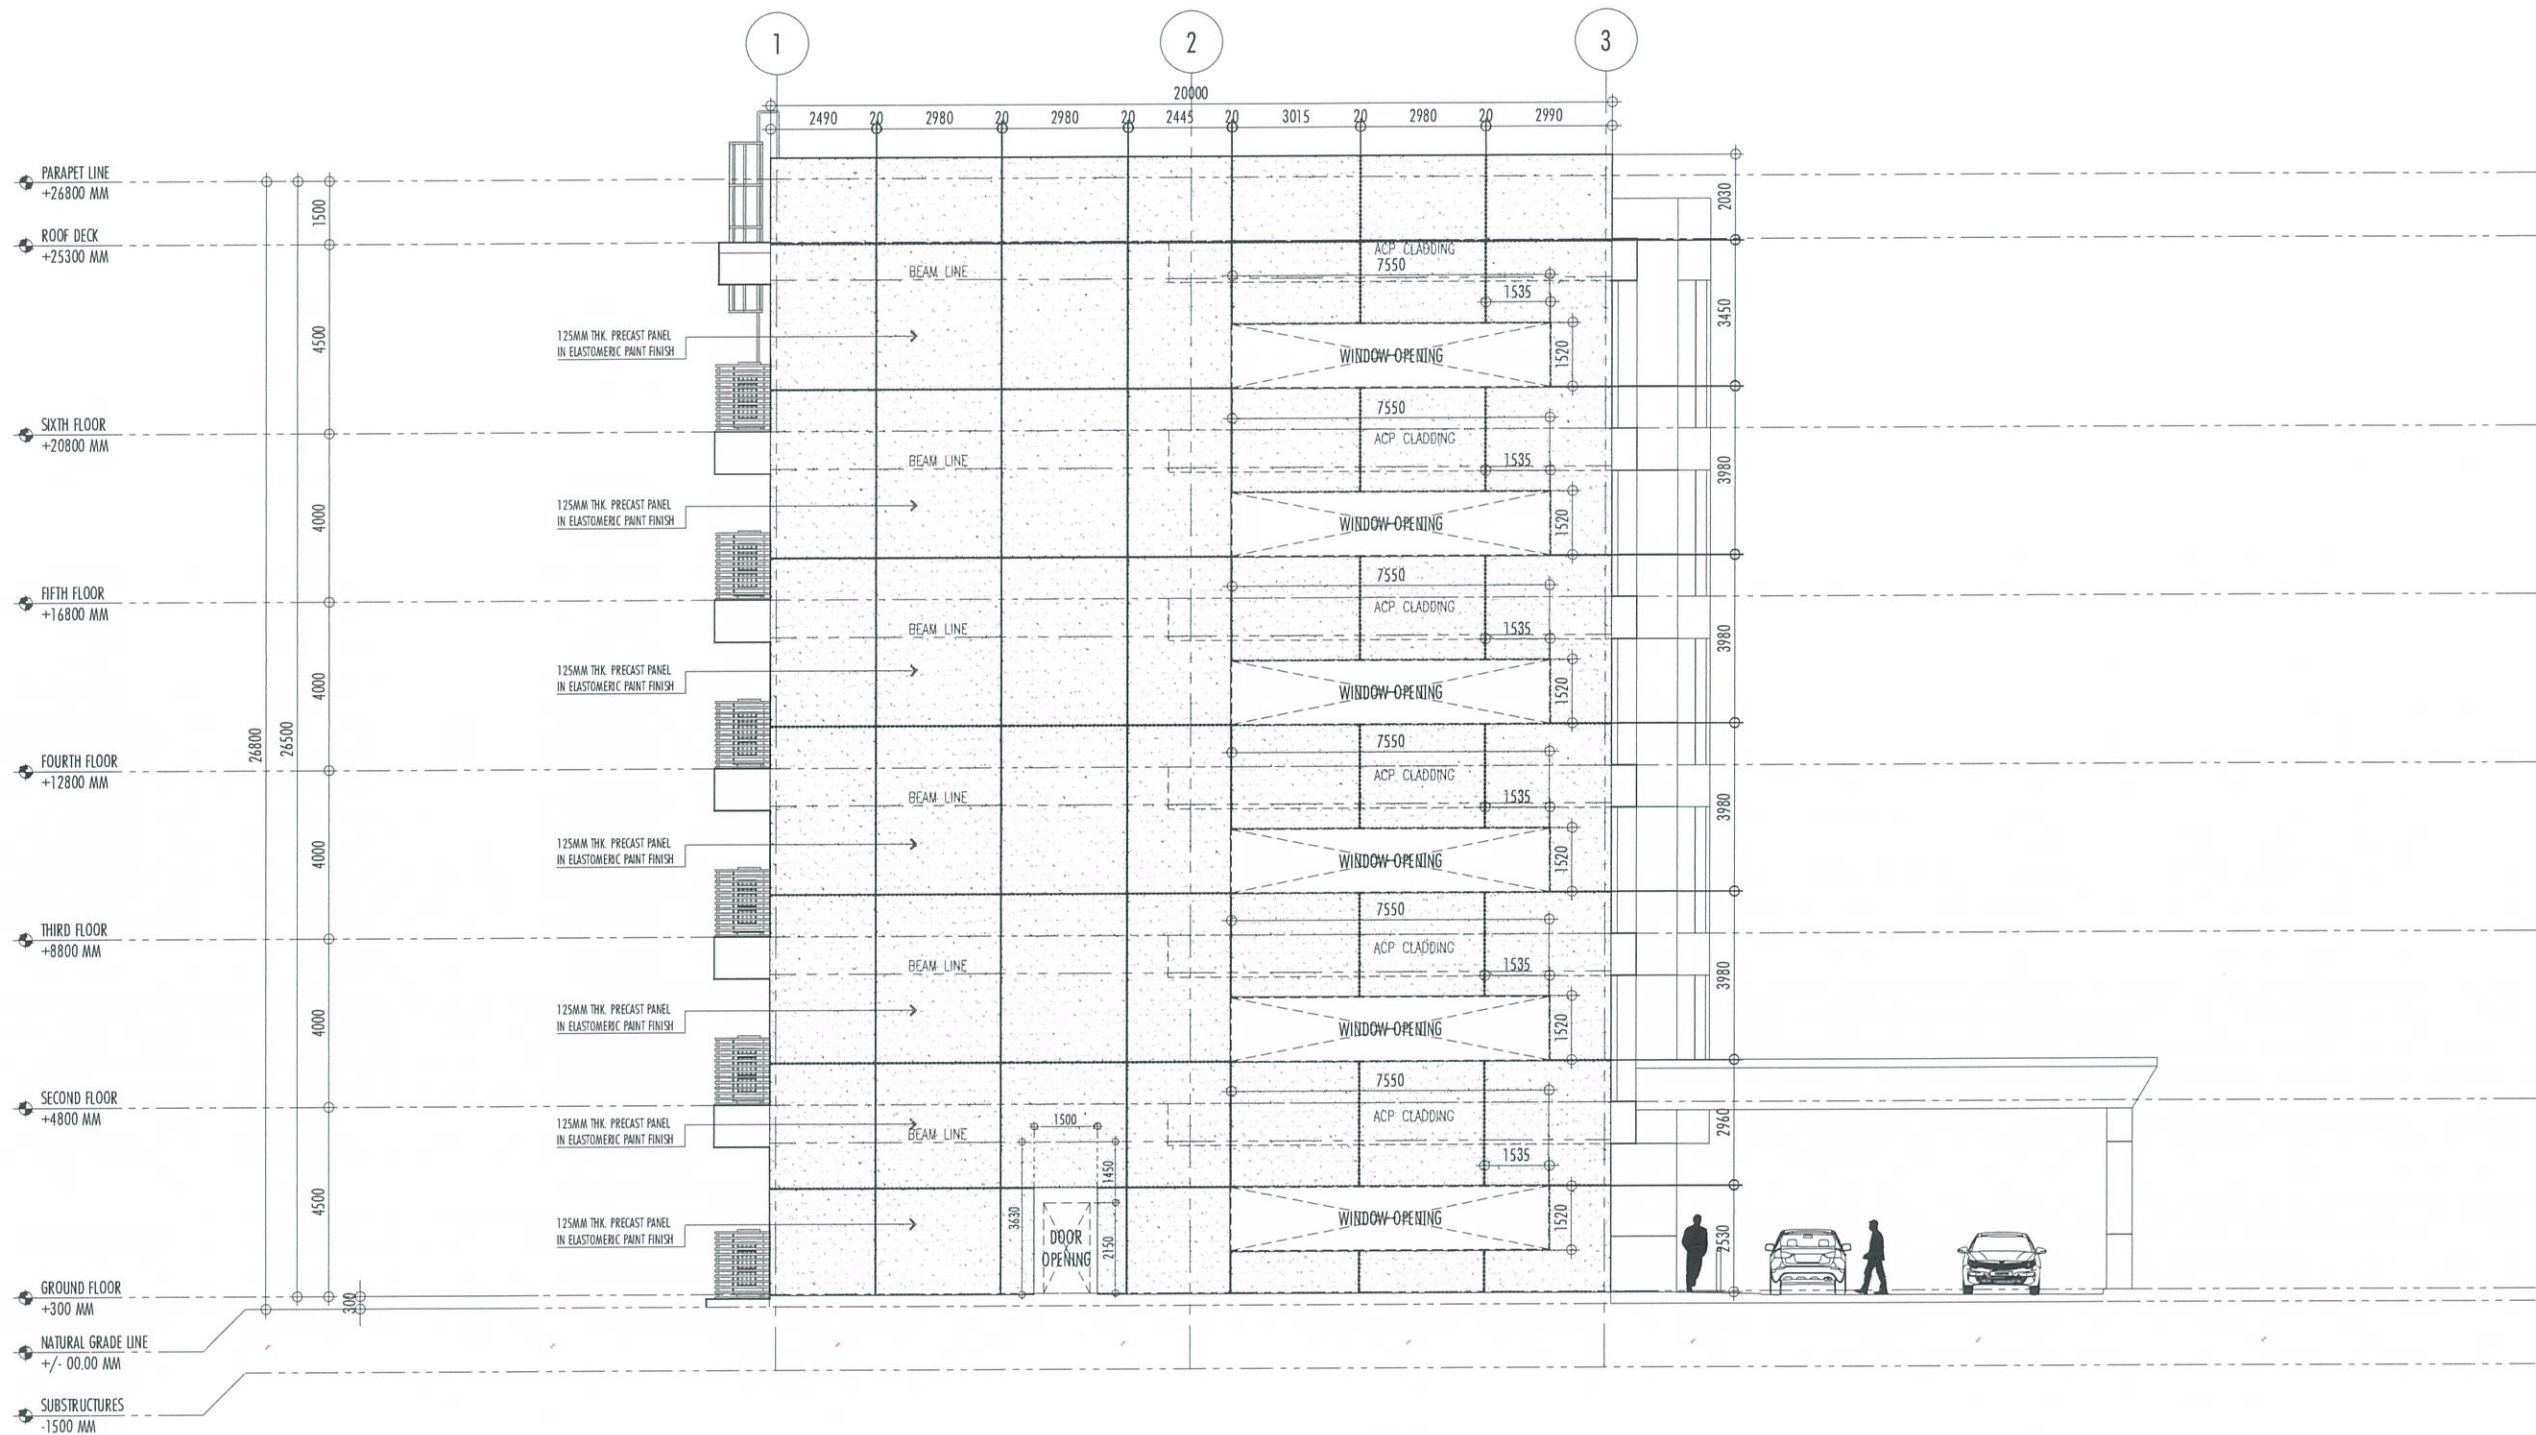

1

A-921

LEFT-SIDE ELEVATION
 PRECAST DETAILS
 SCALE: 1:100 MTS



1 GROUND FLOOR LOBBY
PROPOSED PERSPECTIVE
SCALE: NTS

ST-03 STONE FINISH	
DIMENSIONS:	SEE PLAN
MATERIAL:	QUARTZ
FINISH:	POLISHED
APPLICATION:	RECEPTION & SNACK BAR COUNTERTOP
NO. OF PCS.	SEE PLAN

SF-02 SPECIAL FINISH	
DIMENSIONS:	3/4" THK AND 1/2" FOR BACKING
MATERIAL:	MIRROR
FINISH:	GLOSSY MIRROR
COLOR:	N/A
APPLICATION:	WALL ACCENT - RECEPTION

LM-08 LAMINATE FINISH	
DIMENSIONS:	3/4" THK AND 1/2" FOR BACKING
MATERIAL:	HIGH PRESSURED LAMINATE
FINISH:	SUEDE FINISH
COLOR:	VIRGINIA WALNUT
APPLICATION:	BASEBOARD - RECEPTION DESK

LM-07 LAMINATE FINISH	
DIMENSIONS:	3/4" THK AND 1/2" FOR BACKING
MATERIAL:	HIGH PRESSURED LAMINATE
FINISH:	SUEDE
COLOR:	WALNUT SHADE
APPLICATION:	CABINETY - RECEPTION DESK

THIS DRAWINGS AND DESIGN IS EXCLUSIVE PROPERTIES OF CIVIL AVIATION AUTHORITY OF THE PHILIPPINES AND SUCH MUST NOT BE REPRODUCED, EXHIBITED, LOANED, NOR COPIED IN PART OR IN WHOLE WITHOUT PROPER PERMISSION AND/OR WRITTEN CONSENT FROM THE DIRECTOR GENERAL CAAP.

AERODROME DEVELOPMENT
AND MANAGEMENT SERVICE

INFRASTRUCTURE DEVELOPMENT
AND DESIGN DIVISION

DESIGN STAFF:	INITIAL / DATE
DESIGNED BY:	IDDD
DRAWN BY:	IDDD
CHECKED BY:	


REVIEWED BY:


RAUL R. CRUCENA
Division Chief III, IDDD-AED


SUBMITTED BY:


ARNEL F. BORLADO
Department Manager III, AED-ADMS

RECOMMEND APPROVAL:


LT COL VALENTINO A DIONELA PAF (RET)
Assistant Director General II, ADMS

APPROVED BY:


CAPTAIN MANUEL ANTONIO L. TAMAYO
Director General

NOTES/REVISIONS:

PROJECT:

NEW CAAP BUILDING


LOCATION:

CAAP HEAD OFFICE
NAIA ROAD, PASAY CITY

SHEET CONTENTS:


GROUND FLOOR LOBBY

DRAWING SCALE:	SHEET NO:
	A-1000

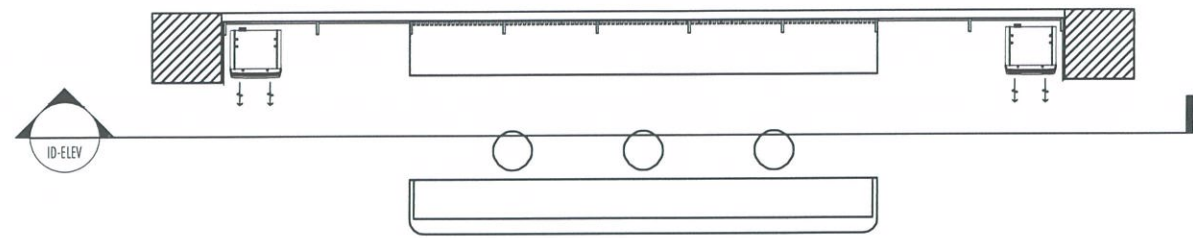


RECEPTION AREA


1
GROUND FLOOR LOBBY
KEY PLAN
A-1001 SCALE: NTS

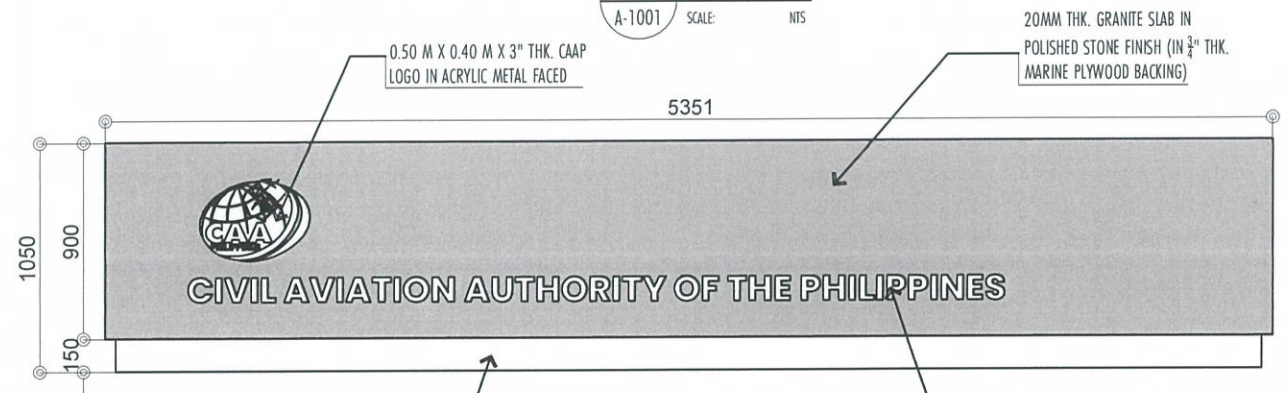


3
RECEPTION DESK DETAIL
FRONT VIEW
A-1001 SCALE: 1:20

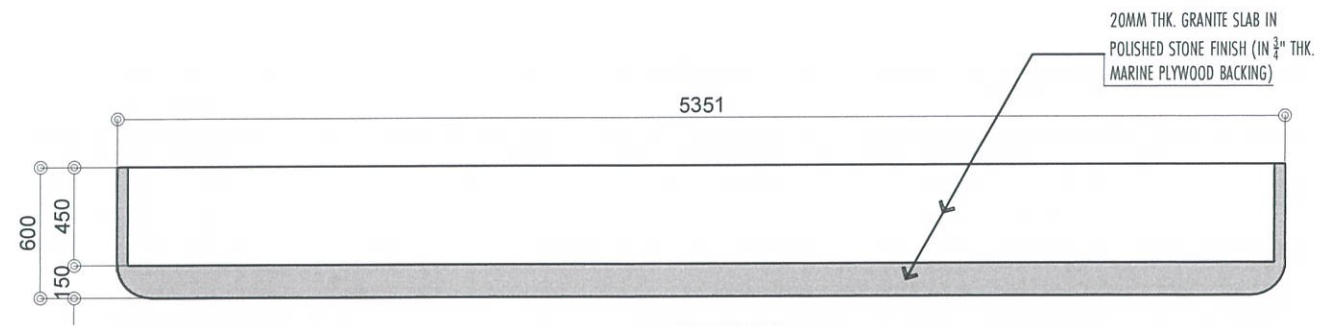


2
RECEPTION DESK DETAIL
TOP VIEW
A-1001 SCALE: 1:20

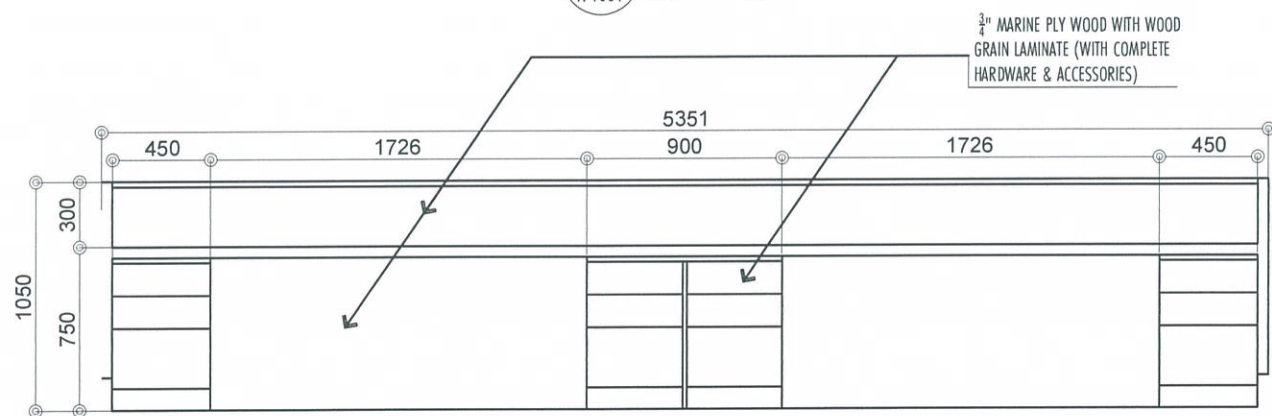

4
RECEPTION DESK DETAIL
REAR VIEW
A-1001 SCALE: 1:20

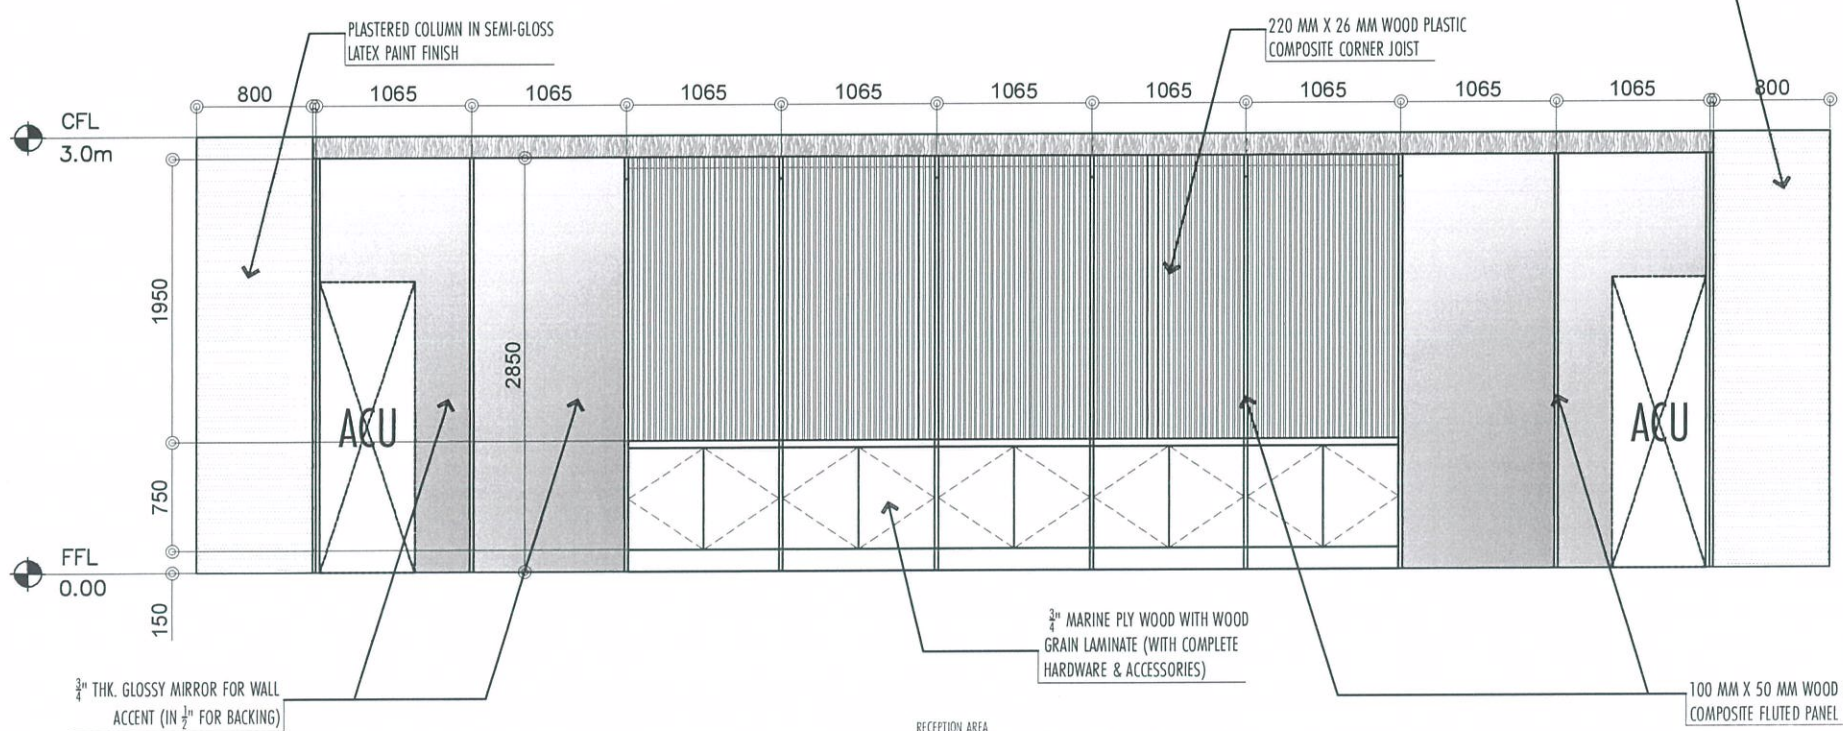

5
RECEPTION AREA
FRONT VIEW ELEVATION A
A-1001 SCALE: 1:30

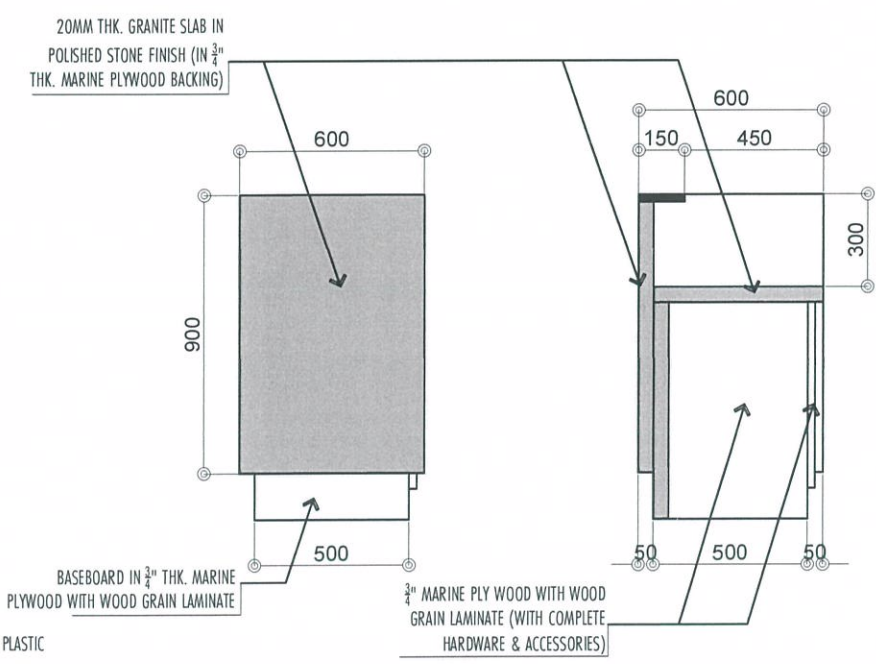

6
RECEPTION DESK DETAIL
SIDE VIEW
A-1001 SCALE: 1:20



REPUBLIC OF THE PHILIPPINES
CIVIL AVIATION AUTHORITY OF THE PHILIPPINES
AERODROME DEVELOPMENT AND MANAGEMENT SERVICE
NAIA ROAD, 1300 PASAY CITY

THIS DRAWINGS AND DESIGN IS EXCLUSIVE PROPERTIES OF CIVIL AVIATION AUTHORITY OF THE PHILIPPINES AND SUCH MUST NOT BE REPRODUCED, EXHIBITED, LOANED NOR COPIED IN PART OR IN WHOLE WITHOUT PROPER PERMISSION AND/OR WRITTEN CONSENT FROM THE DIRECTOR GENERAL CAAP.

AERODROME DEVELOPMENT AND MANAGEMENT SERVICE

INFRASTRUCTURE DEVELOPMENT AND DESIGN DIVISION

DESIGN STAFF:	INITIAL / DATE
DESIGNED BY:	IDDD
DRAWN BY:	IDDD
CHECKED BY:	

REVIEWED BY:

RAUL R. CRUCENA
Division Chief III, IDDD-AED

SUBMITTED BY:

ARNEL F. BORLADO
Department Manager III, AED-ADMS

RECOMMEND APPROVAL:

LT COL VALENTINO A DIONELA PAF (RET)
Assistant Director General II, ADMS

APPROVED BY:

CAPTAIN MANUEL ANTONIO L. TAMAYO
Director General

NOTES/REVISIONS:

PROJECT:

NEW CAAP BUILDING

LOCATION:

CAAP HEAD OFFICE
NAIA ROAD, PASAY CITY

SHEET CONTENTS:


- RECEPTION DESK DETAILS
- RECEPTION FRONT ELEVATION

DRAWING SCALE:


AS SHOWN

SHEET NO:

A-1001

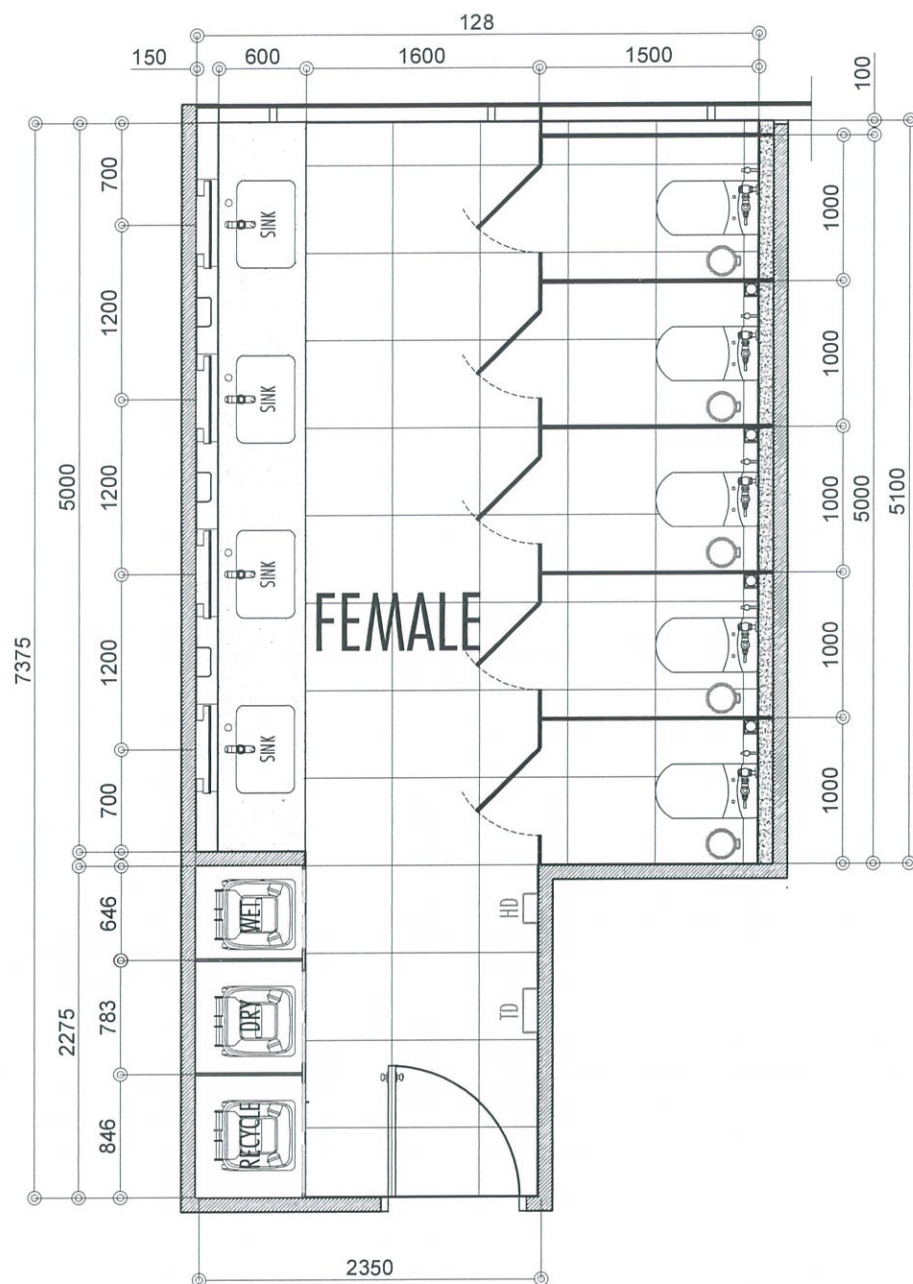

1 TYPICAL FEMALE TOILET FLOOR PLAN
A-1003A SCALE: 1:30 MTS

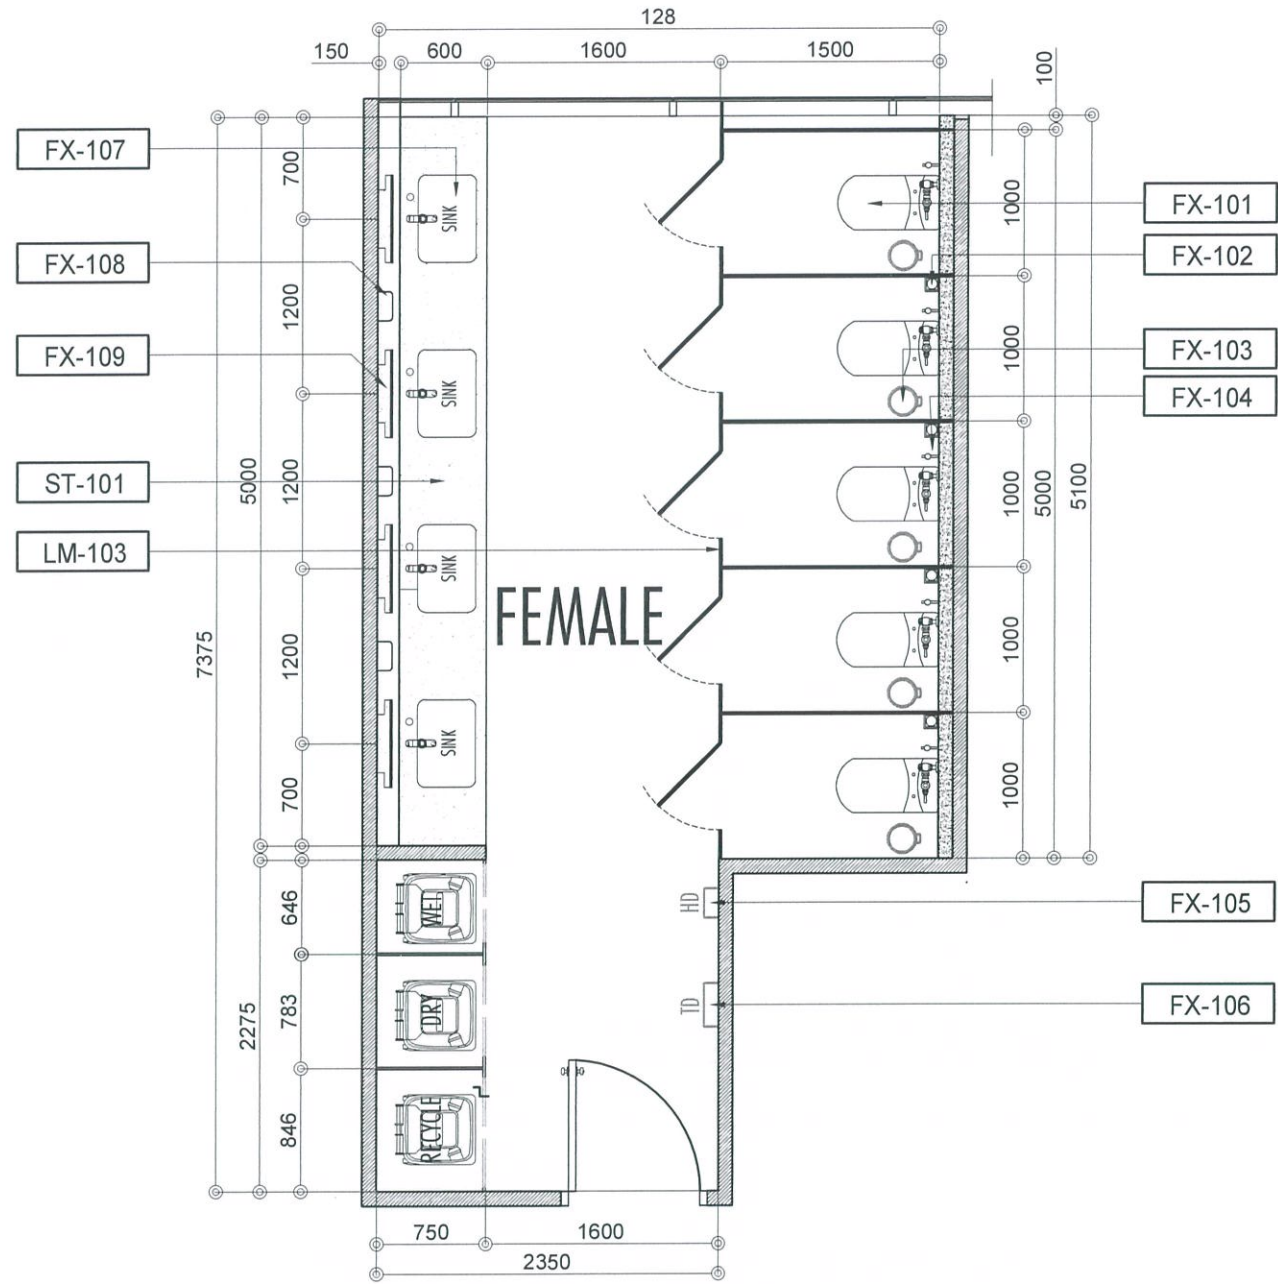

2 TYPICAL FEMALE TOILET PLAN WITH FF&E LAYOUT
A-1003A SCALE: 1:30 MTS



REPUBLIC OF THE PHILIPPINES

CIVIL AVIATION AUTHORITY OF THE PHILIPPINES
AERODROME DEVELOPMENT AND MANAGEMENT SERVICE
NAIA ROAD, 1300 PASAY CITY

THIS DRAWINGS AND DESIGN IS EXCLUSIVE PROPERTIES OF CIVIL AVIATION AUTHORITY OF THE PHILIPPINES AND SUCH MUST NOT BE REPRODUCED, EXHIBITED, LOANED NOR COPIED IN PART OR IN WHOLE WITHOUT PROPER PERMISSION AND/OR WRITTEN CONSENT FROM THE DIRECTOR GENERAL CAAP.

AERODROME DEVELOPMENT AND MANAGEMENT SERVICE

INFRASTRUCTURE DEVELOPMENT AND DESIGN DIVISION

DESIGN STAFF:	INITIAL / DATE
DESIGNED BY:	IDDD
DRAWN BY:	IDDD
CHECKED BY:	

REVIEWED BY:

RAUL R. GRUCENA
Division Chief III, IDDD-AED

SUBMITTED BY:

ARNEL F. BORLADO
Department Manager III, AED-ADMS

RECOMMEND APPROVAL:

LT COL VALENTINO A DIONELA PAF (RET)
Assistant Director General II, ADMS

APPROVED BY:

CAPTAIN MANUEL ANTONIO L. TAMAYO
Director General

NOTES/REVISIONS:

PROJECT:

NEW CAAP BUILDING


LOCATION:

CAAP HEAD OFFICE
NAIA ROAD, PASAY CITY

SHEET CONTENTS:

TYPICAL FEMALE TOILET DETAILS


DRAWING SCALE:	SHEET NO:
AS SHOWN	A-1003A

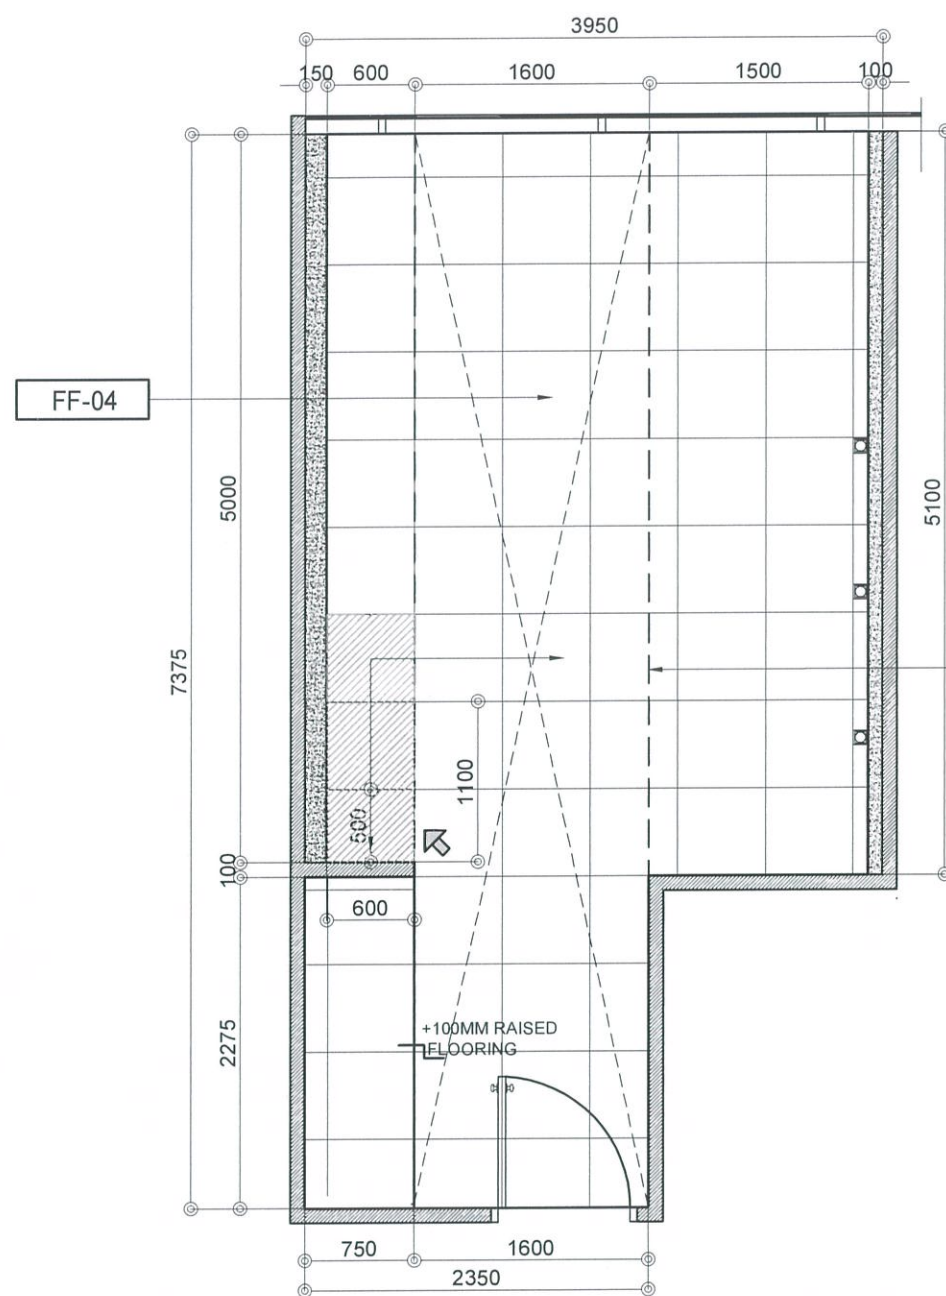

LINEAR REFERENCE :
MIDPOINT FOR
ACTUAL TILE SETTING

1 FEMALE TOILET FLOOR PATTERN LAYOUT
A-1003B SCALE: 1:30 MTS

PT-101

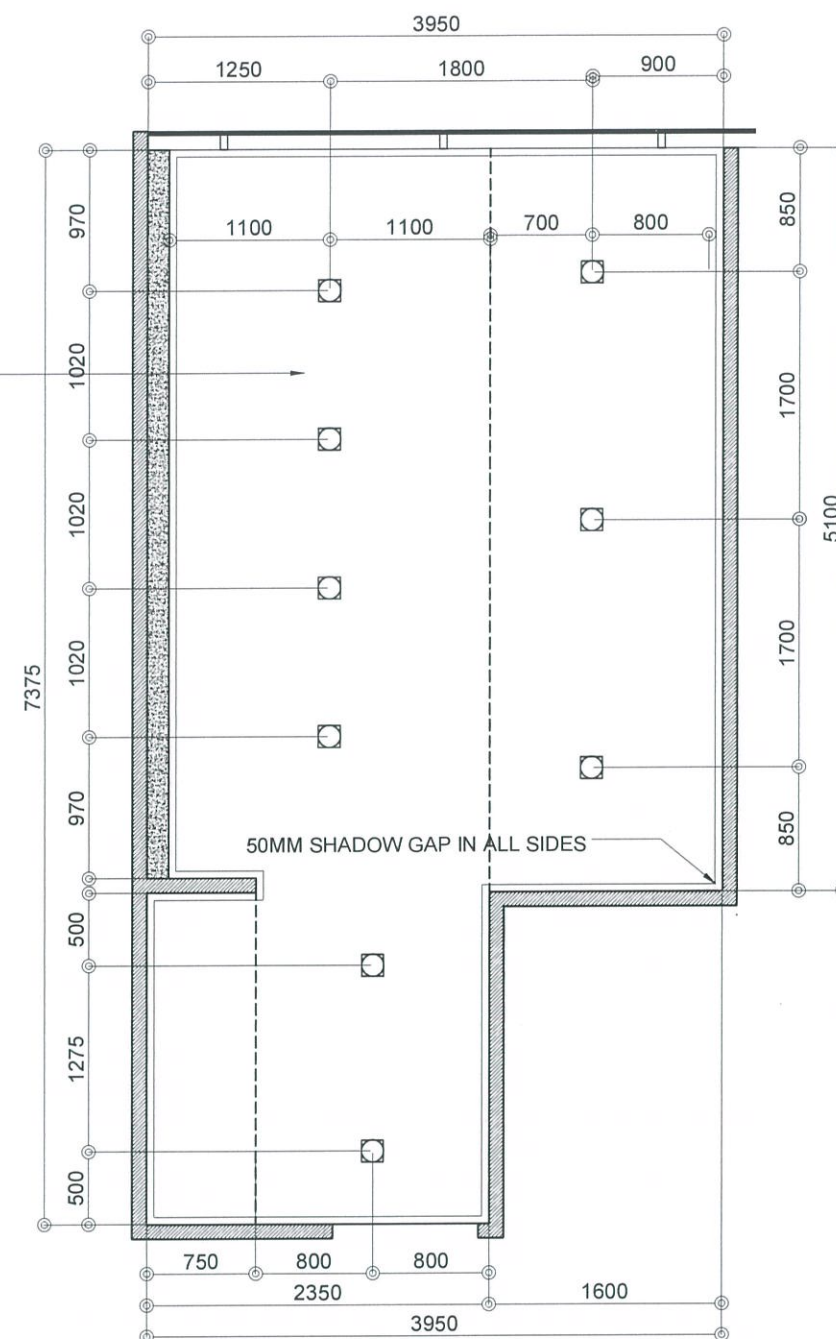

2 FEMALE TOILET-REFLECTED CEILING PLAN
A-1003B SCALE: 1:30 MTS



REPUBLIC OF THE PHILIPPINES
CIVIL AVIATION AUTHORITY OF THE PHILIPPINES
AERODROME DEVELOPMENT AND MANAGEMENT SERVICE
NAIA ROAD, PASAY CITY

THIS DRAWINGS AND DESIGN IS EXCLUSIVE
PROPERTIES OF CIVIL AVIATION AUTHORITY OF
THE PHILIPPINES AND SUCH MUST NOT BE
REPRODUCED, EXHIBITED, LOANED NOR
COPIED IN PART OR IN WHOLE WITHOUT
PROPER PERMISSION AND/OR WRITTEN
CONSENT FROM THE DIRECTOR GENERAL CAAP.

AERODROME DEVELOPMENT
AND MANAGEMENT SERVICE

INFRASTRUCTURE DEVELOPMENT
AND DESIGN DIVISION

DESIGN STAFF:	INITIAL / DATE
DESIGNED BY:	IDDD
DRAWN BY:	IDDD
CHECKED BY:	

REVIEWED BY:

RAUL R. CRUCENA
Division Chief III, IDDD-AED

SUBMITTED BY:

ARNEL F. BORLADO
Department Manager III, AED-ADMS

RECOMMEND APPROVAL:

LT COL VALENTINO A DIONELA PAF (RET)
Assistant Director General II, ADMS

APPROVED BY:

CAPTAIN MANUEL ANTONIO L. TAMAYO
Director General

NOTES/REVISIONS:

PROJECT:

NEW CAAP BUILDING

LOCATION:

CAAP HEAD OFFICE
NAIA ROAD, PASAY CITY

SHEET CONTENTS:


TYPICAL FEMALE TOILET
DETAILS

DRAWING SCALE:

AS SHOWN

SHEET NO:

A-1003B

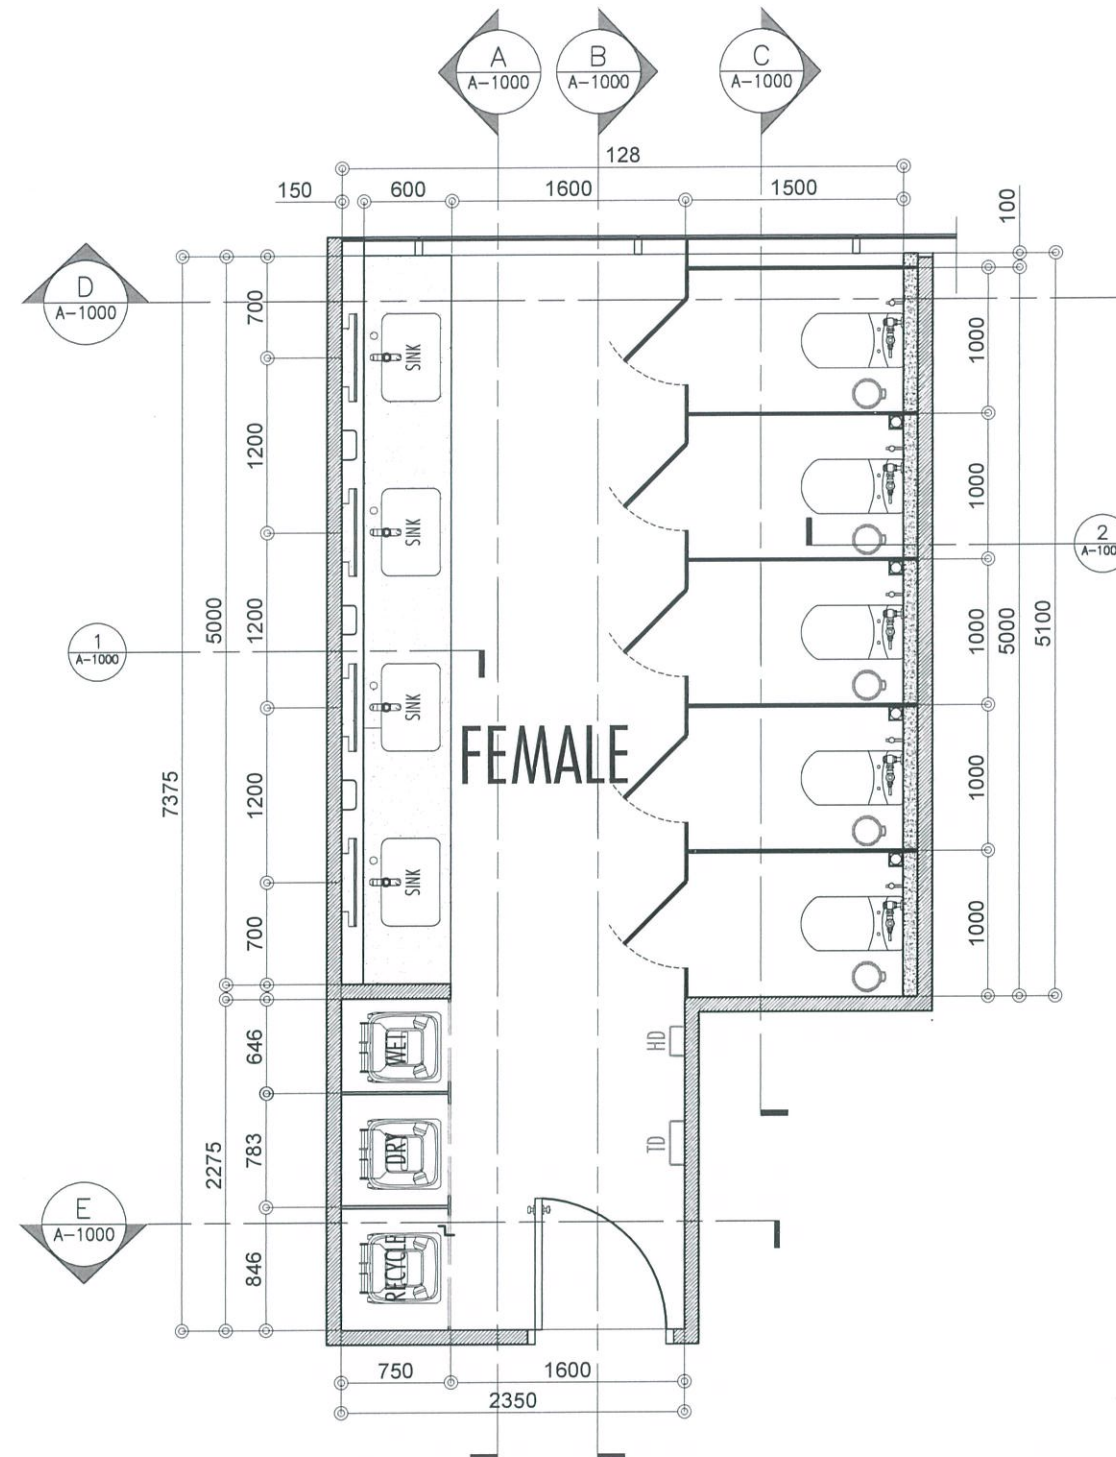

1 ARCHITECTURAL REFERENCE PLAN
A-1003C SCALE: 1:30 MTS



REPUBLIC OF THE PHILIPPINES
CIVIL AVIATION AUTHORITY OF THE PHILIPPINES
AERODROME DEVELOPMENT AND MANAGEMENT SERVICE
NAIA ROAD, 1300 PASAY CITY

THIS DRAWINGS AND DESIGN IS EXCLUSIVE PROPERTIES OF CIVIL AVIATION AUTHORITY OF THE PHILIPPINES AND SUCH MUST NOT BE REPRODUCED, EXHIBITED, LOANED NOR COPIED IN PART OR IN WHOLE WITHOUT PROPER PERMISSION AND/OR WRITTEN CONSENT FROM THE DIRECTOR GENERAL CAAP.

AERODROME DEVELOPMENT AND MANAGEMENT SERVICE

INFRASTRUCTURE DEVELOPMENT AND DESIGN DIVISION

DESIGN STAFF:	INITIAL / DATE
DESIGNED BY:	IDDD
DRAWN BY:	IDDD
CHECKED BY:	

REVIEWED BY:

RAUL R. CRUCENA
Division Chief VII, IDDD-AED

SUBMITTED BY:
ARNEL F. BORLADO
Department Manager III, AED-ADMS

RECOMMEND APPROVAL:
LT COL VALENTINO A DIONELA PAF (RET)
Assistant Director General II, ADMS

APPROVED BY:
CAPTAIN MANUEL ANTONIO L. TAMAYO
Director General

NOTES/REVISIONS:

PROJECT:
NEW CAAP BUILDING

LOCATION:
CAAP HEAD OFFICE
NAIA ROAD, PASAY CITY

SHEET CONTENTS:
TYPICAL FEMALE TOILET DETAILS

DRAWING SCALE:	SHEET NO:
AS SHOWN	A-1003C



REPUBLIC OF THE PHILIPPINES
CIVIL AVIATION AUTHORITY OF THE PHILIPPINES
AERODROME DEVELOPMENT AND MANAGEMENT SERVICE
NAIA ROAD, 1300 PASAY CITY

THIS DRAWINGS AND DESIGN IS EXCLUSIVE PROPERTIES OF CIVIL AVIATION AUTHORITY OF THE PHILIPPINES AND SUCH MUST NOT BE REPRODUCED, EXHIBITED, LOANED NOR COPIED IN PART OR IN WHOLE WITHOUT PROPER PERMISSION AND/OR WRITTEN CONSENT FROM THE DIRECTOR GENERAL CAAP.

AERODROME DEVELOPMENT
AND MANAGEMENT SERVICE

INFRASTRUCTURE DEVELOPMENT
AND DESIGN DIVISION

DESIGN STAFF:	INITIAL / DATE
DESIGNED BY:	IDDD
DRAWN BY:	IDDD
CHECKED BY:	

REVIEWED BY:

RAUL R. GRUCENA
Division Chief III, IDDD-AED

SUBMITTED BY:

ARNEL F. BORLADO
Department Manager III, AED-ADMS

RECOMMEND APPROVAL:

LT COL VALENTINO A DIONELA PAF (RET)
Assistant Director General II, ADMS

APPROVED BY:

CAPTAIN MANUEL ANTONIO L. TAMAYO
Director General

NOTES/REVISIONS:

PROJECT:

NEW CAAP BUILDING


LOCATION:

CAAP HEAD OFFICE
NAIA ROAD, PASAY CITY


SHEET CONTENTS:

TYPICAL FEMALE TOILET
DETAILS

DRAWING SCALE:	SHEET NO:
AS SHOWN	A-1003D

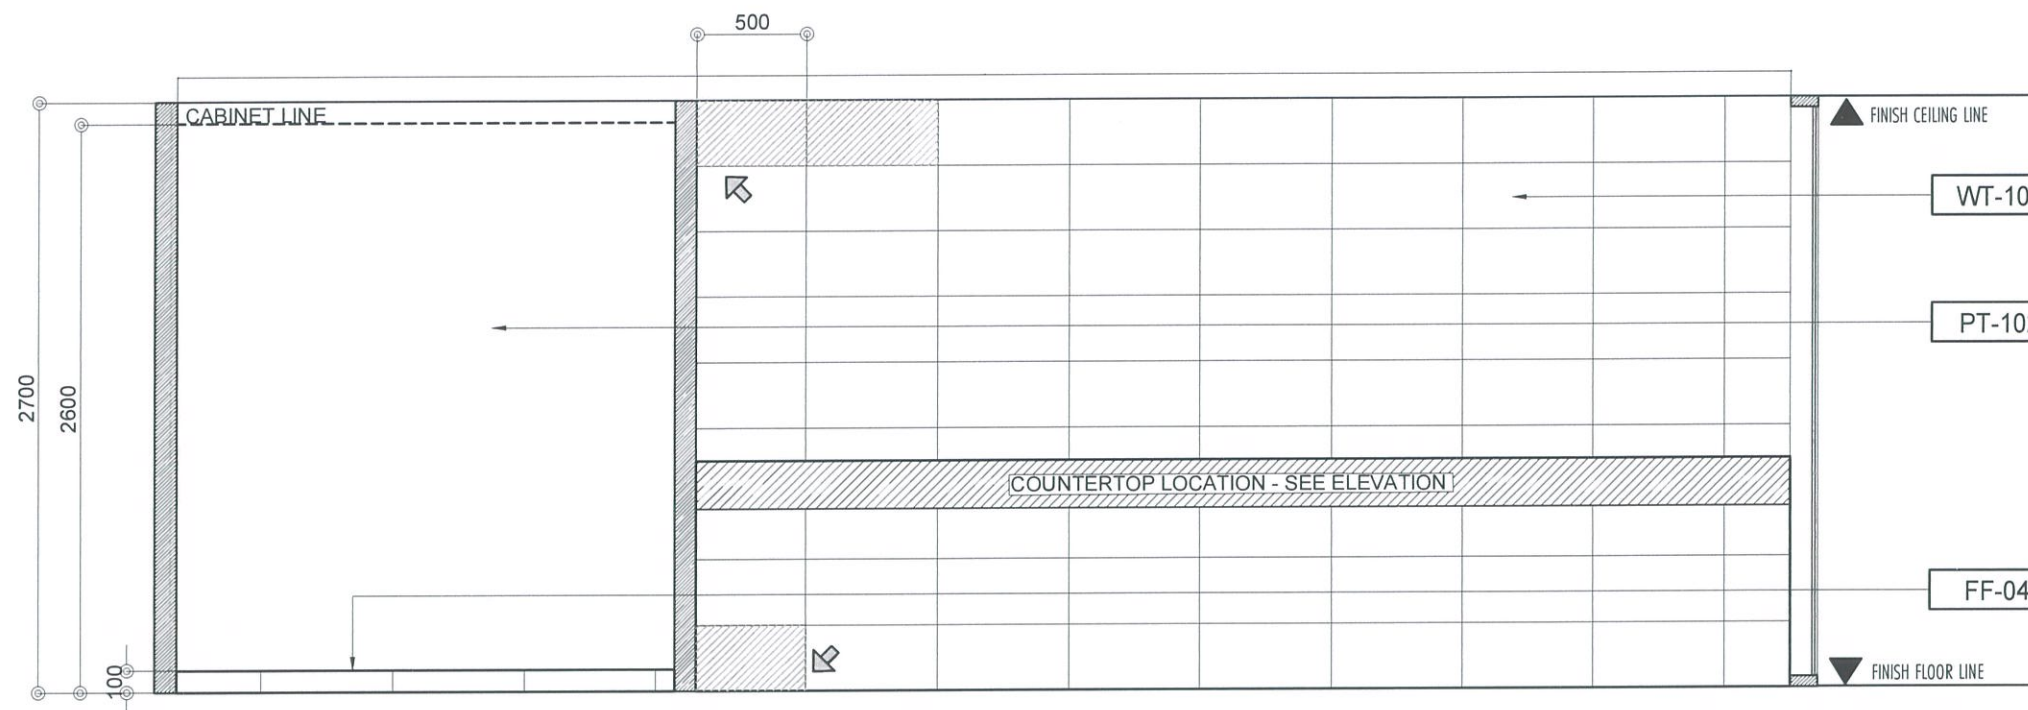

1 WALL ELEVATION A - TILE PATTERN
A-1003D SCALE: 1:20 MTS

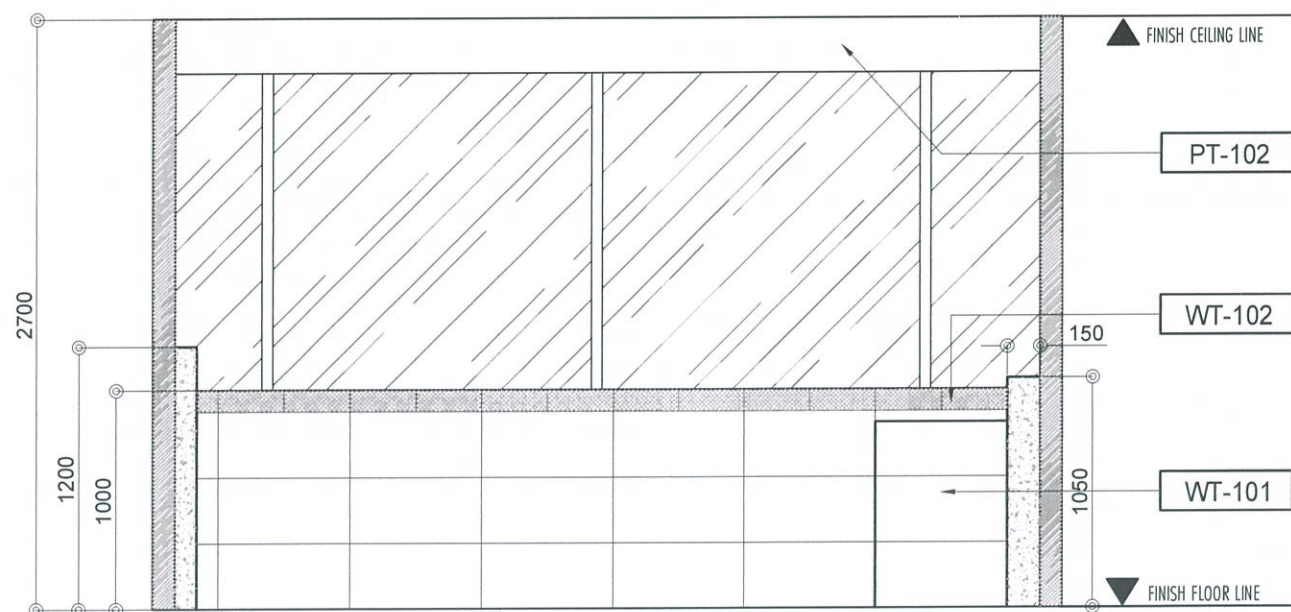


2 WALL ELEVATION B - TILE PATTERN
A-1003D SCALE: 1:20 MTS

1 WALL ELEVATION DETAIL
A-1003D SCALE: 1:20 MTS



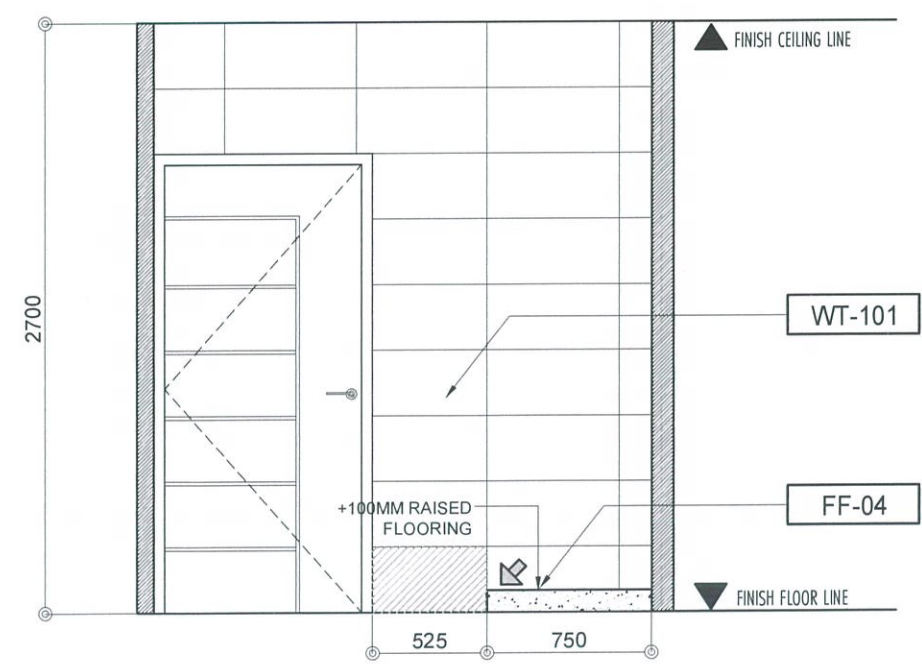

1 WALL ELEVATION D - TILE PATTERN
A-1003E SCALE: 1:20 MTS



2 WALL ELEVATION E - TILE PATTERN
A-1003E SCALE: 1:20 MTS

1 WALL ELEVATION DETAIL
A-1003E SCALE: 1:20 MTS



REPUBLIC OF THE PHILIPPINES
CIVIL AVIATION AUTHORITY OF THE PHILIPPINES
AERODROME DEVELOPMENT AND MANAGEMENT SERVICE
NAIA ROAD, 1300 PASAY CITY


THIS DRAWINGS AND DESIGN IS EXCLUSIVE PROPERTIES OF CIVIL AVIATION AUTHORITY OF THE PHILIPPINES AND SUCH MUST NOT BE REPRODUCED, EXHIBITED, LOANED NOR COPIED IN PART OR IN WHOLE WITHOUT PROPER PERMISSION AND/OR WRITTEN CONSENT FROM THE DIRECTOR GENERAL CAAP.

AERODROME DEVELOPMENT AND MANAGEMENT SERVICE

INFRASTRUCTURE DEVELOPMENT AND DESIGN DIVISION


DESIGN STAFF:	INITIAL / DATE
DESIGNED BY:	IDDD
DRAWN BY:	IDDD
CHECKED BY:	

REVIEWED BY:




RAUL R. GRUCENA
Division Chief III, IDDD-AED

SUBMITTED BY:




ARNEL F. BORLADO
Department Manager III, AED-ADMS

RECOMMEND APPROVAL:



LT COL VALENTINO A DIONELA PAF (RET)
Assistant Director General II, ADMS

APPROVED BY:



CAPTAIN MANUEL ANTONIO L. TAMAYO
Director General

NOTES/REVISIONS:

PROJECT:

NEW CAAP BUILDING


LOCATION:

CAAP HEAD OFFICE
NAIA ROAD, PASAY CITY


SHEET CONTENTS:

TYPICAL FEMALE TOILET DETAILS

DRAWING SCALE:	SHEET NO:
AS SHOWN	A-1003E

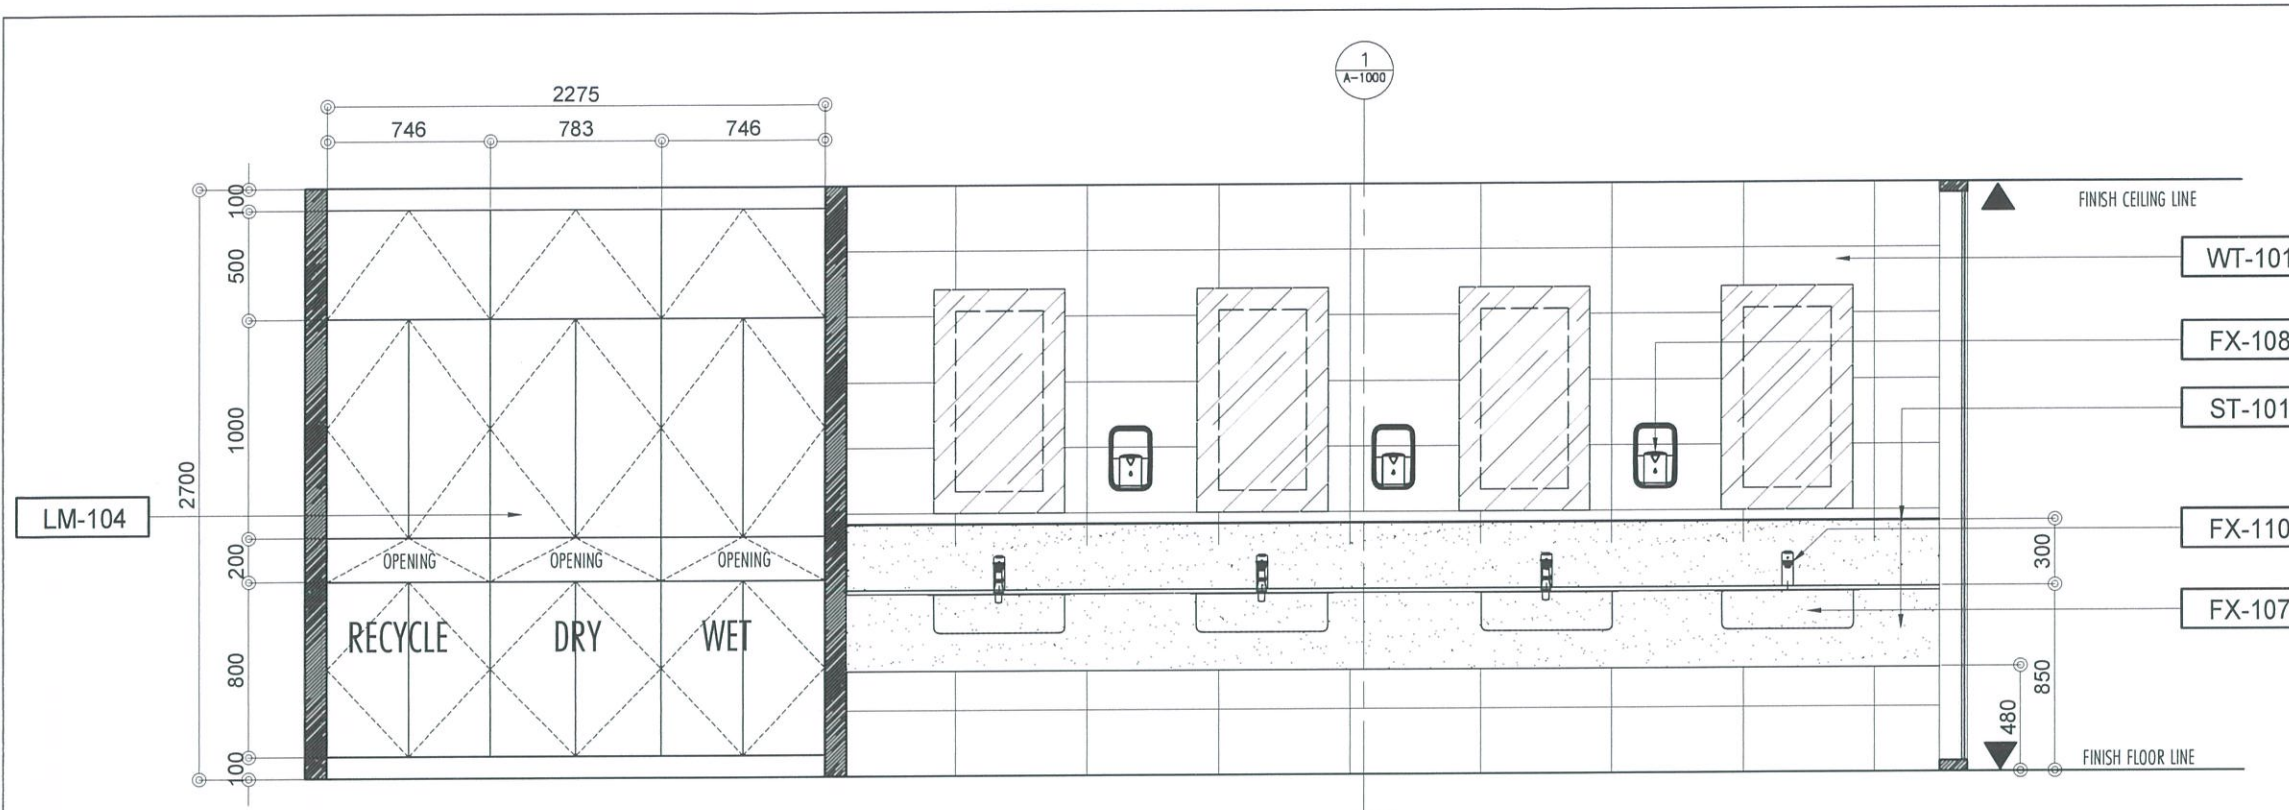

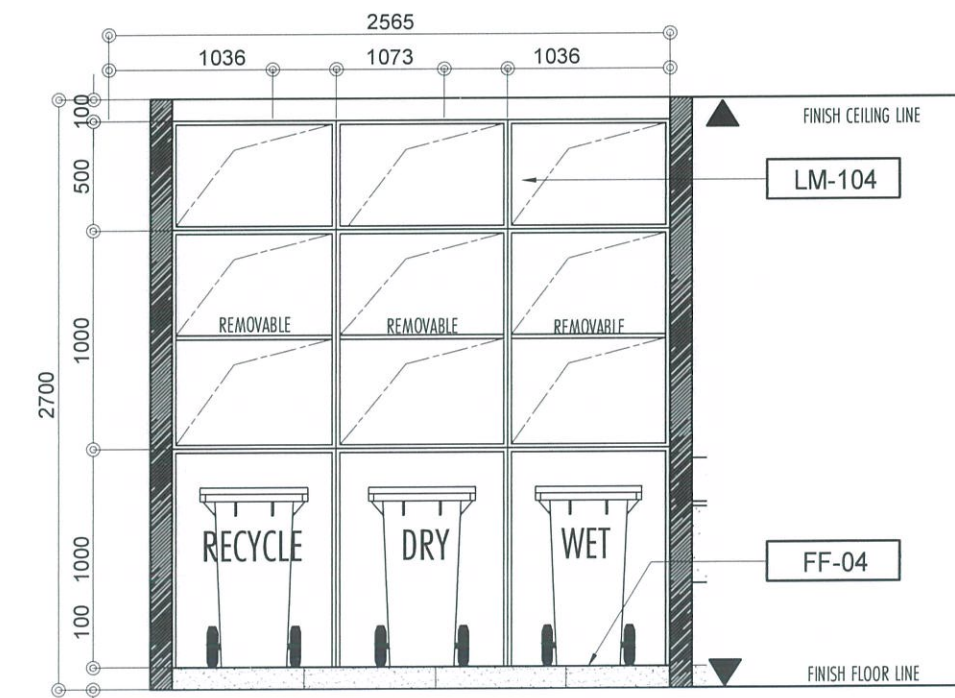

1 WALL ELEVATION A
A-1003F SCALE: 1:20 MTS



2 OPEN ELEVATION - FULL CABINET
A-1003F SCALE: 1:20 MTS

1 WALL ELEVATION DETAIL
A-1003F SCALE: 1:20 MTS

REPUBLIC OF THE PHILIPPINES
CIVIL AVIATION AUTHORITY OF THE PHILIPPINES
AERODROME DEVELOPMENT AND MANAGEMENT SERVICE
NAIA ROAD, PASAY CITY

THIS DRAWINGS AND DESIGN IS EXCLUSIVE PROPERTIES OF CIVIL AVIATION AUTHORITY OF THE PHILIPPINES AND SUCH MUST NOT BE REPRODUCED, EXHIBITED, LOANED NOR COPIED IN PART OR IN WHOLE WITHOUT PROPER PERMISSION AND/OR WRITTEN CONSENT FROM THE DIRECTOR GENERAL CAAP.

AERODROME DEVELOPMENT AND MANAGEMENT SERVICE

INFRASTRUCTURE DEVELOPMENT AND DESIGN DIVISION

DESIGN STAFF:	INITIAL / DATE
DESIGNED BY:	IDDD
DRAWN BY:	IDDD
CHECKED BY:	

REVIEWED BY:

RAUL R. CRUCENA
Division Chief III, IDDD-AED

SUBMITTED BY:

ARNEL F. BORLADO
Department Manager III, AED-ADMS

RECOMMEND APPROVAL:

LT COL VALENTINO A DIONELA PAF (RET)
Assistant Director General II, ADMS

APPROVED BY:

CAPTAIN MANUEL ANTONIO L. TAMAYO
Director General

NOTES/REVISIONS:

PROJECT:

NEW CAAP BUILDING


LOCATION:

CAAP HEAD OFFICE
NAIA ROAD, PASAY CITY


SHEET CONTENTS:

TYPICAL FEMALE TOILET DETAILS

DRAWING SCALE:	SHEET NO:
AS SHOWN	A-1003F

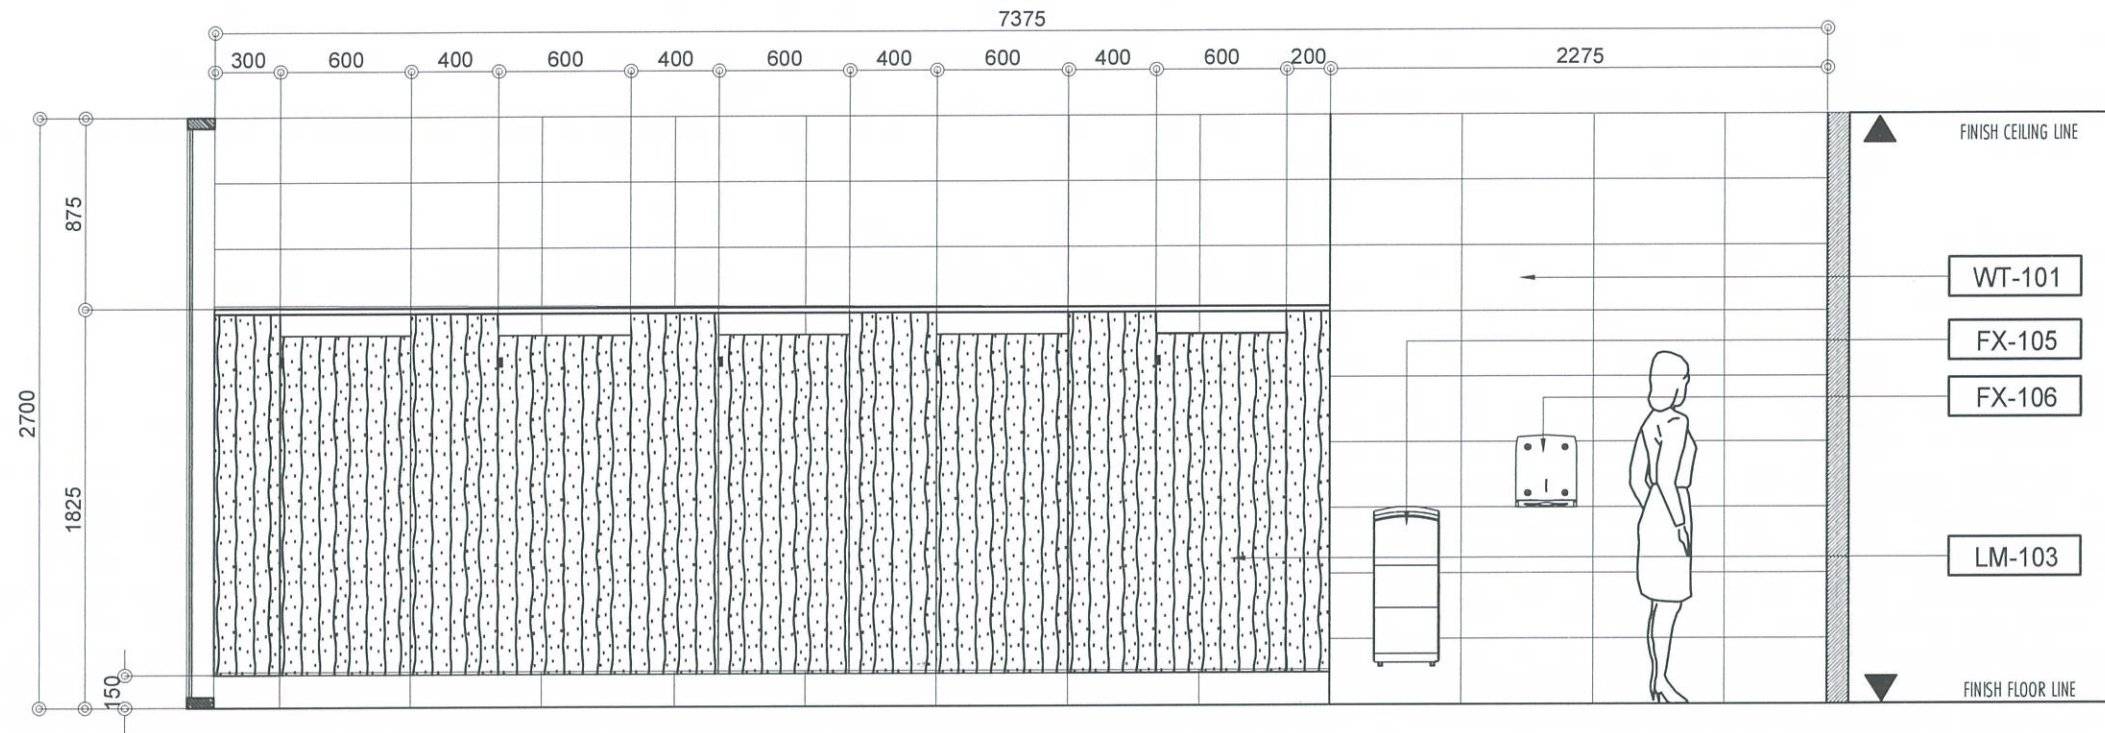

1 WALL ELEVATION C
A-1003G SCALE: 1:20 MTS

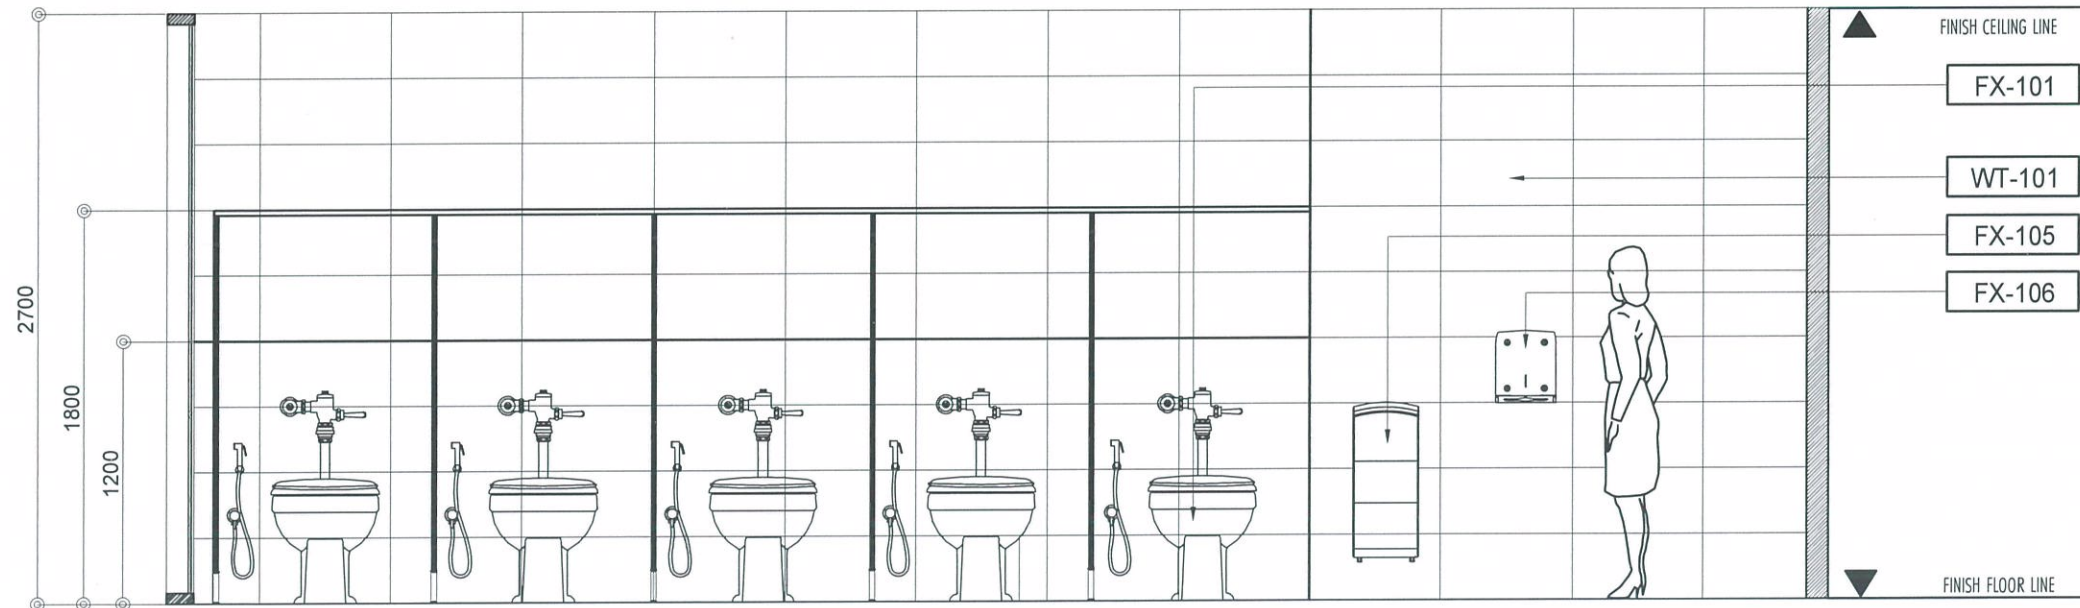

1 WALL ELEVATION D
A-1003G SCALE: 1:20 MTS

1 WALL ELEVATION DETAIL
A-1003G SCALE: 1:20 MTS



REPUBLIC OF THE PHILIPPINES
CIVIL AVIATION AUTHORITY OF THE PHILIPPINES
AERODROME DEVELOPMENT AND MANAGEMENT SERVICE
NAIA ROAD, PASAY CITY

THIS DRAWINGS AND DESIGN IS EXCLUSIVE PROPERTIES OF CIVIL AVIATION AUTHORITY OF THE PHILIPPINES AND SUCH MUST NOT BE REPRODUCED, EXHIBITED, LOANED NOR COPIED IN PART OR IN WHOLE WITHOUT PROPER PERMISSION AND/OR WRITTEN CONSENT FROM THE DIRECTOR GENERAL CAAP.

AERODROME DEVELOPMENT AND MANAGEMENT SERVICE

INFRASTRUCTURE DEVELOPMENT AND DESIGN DIVISION

DESIGN STAFF:	INITIAL / DATE
DESIGNED BY:	IDDD
DRAWN BY:	IDDD
CHECKED BY:	RA

REVIEWED BY:

RAUL R. CRUCENA
Division Chief III, IDDD-AED

SUBMITTED BY:

ARNEL F. BORLADO
Department Manager III, AED-ADMS

RECOMMEND APPROVAL:

LT COL VALENTINO A DIONELA PAF (RET)
Assistant Director General II, ADMS

APPROVED BY:

CAPTAIN MANUEL ANTONIO L. TAMAYO
Director General

NOTES/REVISIONS:

PROJECT:

NEW CAAP BUILDING

LOCATION:

CAAP HEAD OFFICE
NAIA ROAD, PASAY CITY

SHEET CONTENTS:

TYPICAL FEMALE TOILET
DETAILS

DRAWING SCALE:	SHEET NO:
AS SHOWN	A-1003G