


PLAN OF PAD
SCALE 1:30

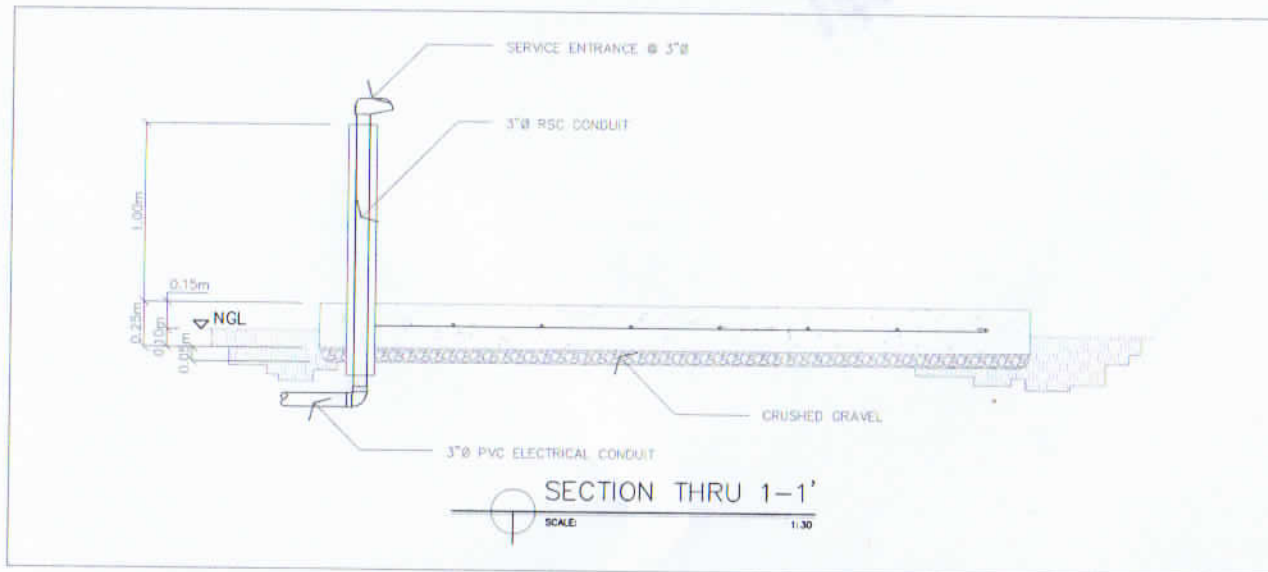

SECTION THRU 1-1'
SCALE 1:30

DETAILED PLAN FOR VSAT ANTENNA CONCRETE PAD



REPUBLIC OF THE PHILIPPINES
CIVIL AVIATION AUTHORITY OF THE PHILIPPINES

THIS DRAWING IS EXCLUSIVE PROPERTIES OF CIVIL AVIATION AUTHORITY OF THE PHILIPPINES AND MUST NOT BE REPRODUCED, EXHIBITED, LOANED, NOR COPIED IN PART OR IN WHOLE WITHOUT PROPER PERMISSION AND/OR WRITTEN CONSENT FROM THE DIRECTOR GENERAL CAAP.

AERODROME DEVELOPMENT AND MANAGEMENT SERVICE
AREA-V, LEGAZPI AIRPORT

ENGINEERING & PLANNING UNIT

DRAWN BY:

[Signature]
LIMUEL MARI T. MALORCA
AIRPORT TECHNICAL ASSISTANT
CAAP AREA V, LEGAZPI AIRPORT

CHECKED BY:

[Signature]
ANDREW N. ARELLANO
EPU IN-CHARGE
CAAP AREA V, LEGAZPI AIRPORT

APPROVAL RECOMMENDED BY:

[Signature]
ERVIN B. TINO
ONSO TA, AFOC

APPROVED BY:

[Signature]
CYNTHIA M. TUMANUT
AREA/AIRPORT MANAGER
CAAP AREA V

PROJECT:

EMERGENCY RELOCATION & INSTALLATION OF VSAT ANTENNA FROM LEGAZPI AIRPORT TO BIA INCL. CONSTRUCTION OF ANTENNA BASE PAD & INSTALLATION OF RACEWAY & OTHER WORKS

LOCATION:

BICOL INTERNATIONAL AIRPORT
DARAGA, ALBAY

CONTENT:

- DETAILED PLAN FOR VSAT ANTENNA CONCRETE PAD
- PLAN OF PAD
- SECTION THRU 1-1'