



Republic of the Philippines  
**CIVIL AVIATION AUTHORITY OF THE PHILIPPINES**

**BID BULLETIN NO. 01**

03 October 2022

**I.** Attention is hereby invited to the Bidders of **IMPROVEMENT/REHABILITATION OF 3RD FLOOR ADMIN BUILDING.**

**II.** Please be informed of the following issues/clarifications:

| Issues/Queries  | Clarification/s  |
|---|--|
| Where can we find the plans for the above subject project?<br>Please send us a link or send us the plan itself  | The complete set of plans (scanned copy) can be acquired at the CAAP BAC office since the attachment size is large and cannot be uploaded in the philgeps. |
| We noticed that the plan(s) for steel works are not included in your plans/documents, reference to page 280 of 350 (Steel works) of the Bill of Quantities.<br>Kindly send the said lacking plans as soon as possible | Supplemental drawings (S-1 & S-2) are hereto attached for your reference.  |

**III.** Revision in the issuance of advance payment under GCC Clause No.13 of Special Conditions of Contract (page 32).

**ORIGINAL:**

The amount of the advance payment shall not exceed 15% of the total contract price. However, as per Department of Transportation (DOTr) Policy, Procuring Entity will not give advance payment to contractors.

**REVISED:**

As per Memorandum from Department of Transportation dated 09 September 2022, the Procuring Entity, upon written request of the contractor, shall make an advance payment to the contractor in an amount not exceeding fifteen percent (15%) of the total contract price. The advance payment shall comply with the requirements set forth under Section 4 of Annex "E" of the 2016 Revised Implementing Rules and Regulations of Republic Act No. 9184.

(continuation of bid bulletin no.01)

- IV. The Deadline for the Submission and Opening of bids is moved from 04 October 2022 at 2:00PM to 11 October 2022 at 10:00AM.
- V. This Bid Bulletin should be included in the Technical Requirements and be marked accordingly. This will serve as an integral part of the bidding documents of the project and non-inclusion of this Bid Bulletin in the Technical Requirements will constitute disqualification. Bidders are not required to include the sub attachments of the provided Bid Bulletins.

For the information and guidance of all concerned.



**CAPTAIN EDGARDO G. DIAZ**  
*Chairperson, Bids and Awards Committee*







REPUBLIC OF THE PHILIPPINES  
DEPARTMENT OF TRANSPORTATION  
CIVIL AVIATION AUTHORITY OF THE PHILIPPINES  
AERODROME DEVELOPMENT AND MANAGEMENT SERVICE  
NO. 100, 101 AND 102

THIS DRAWINGS AND DESIGN IS EXCLUSIVE  
PROPERTY OF CIVIL AVIATION AUTHORITY  
OF THE PHILIPPINES AND SUCH MUST NOT BE  
REPRODUCED, EXHIBITED, LOANED NOR  
COPIED IN PART OR IN WHOLE WITHOUT  
PROPER PERMISSION AND/OR WRITTEN  
CONSENT FROM THE DIRECTOR GENERAL  
CAAP.

AERODROME DEVELOPMENT  
AND MANAGEMENT SERVICE

INFRASTRUCTURE DEVELOPMENT AND DESIGN  
DIVISION

DESIGN STAFF: INITIAL / DATE

DESIGNED BY: IDDD

DRAWN BY: GOF

CHECKED BY: EJOJR

DATE:

REVIEWED BY:

EMERSON P. SALAS  
Acting Division Chief III, IDDD  
Infrastructure Development and Design Division

SUBMITTED BY:

ARNEL F. BORLADO  
Department Manager II, ASD-ADMS

RECOMMEND APPROVAL:

LT COL VALENTINO A. DIONELA PAF (RET)  
Assistant Director General II, ADMS

NOTES/REVISIONS:

\_\_\_\_\_  
\_\_\_\_\_  
\_\_\_\_\_  
\_\_\_\_\_  
\_\_\_\_\_

PROJECT:

IMPROVEMENT /  
REHABILITATION OF 3RD  
FLOOR ADMIN. BLDG.

LOCATION:

CAAP HEAD OFFICE  
OLD MIA ROAD, PASAY CITY

SHEET CONTENTS:

ACCU STEEL SUPPORT

DRAWING SCALE:


AS SHOWN

SHEET NO.

S-1

1

2

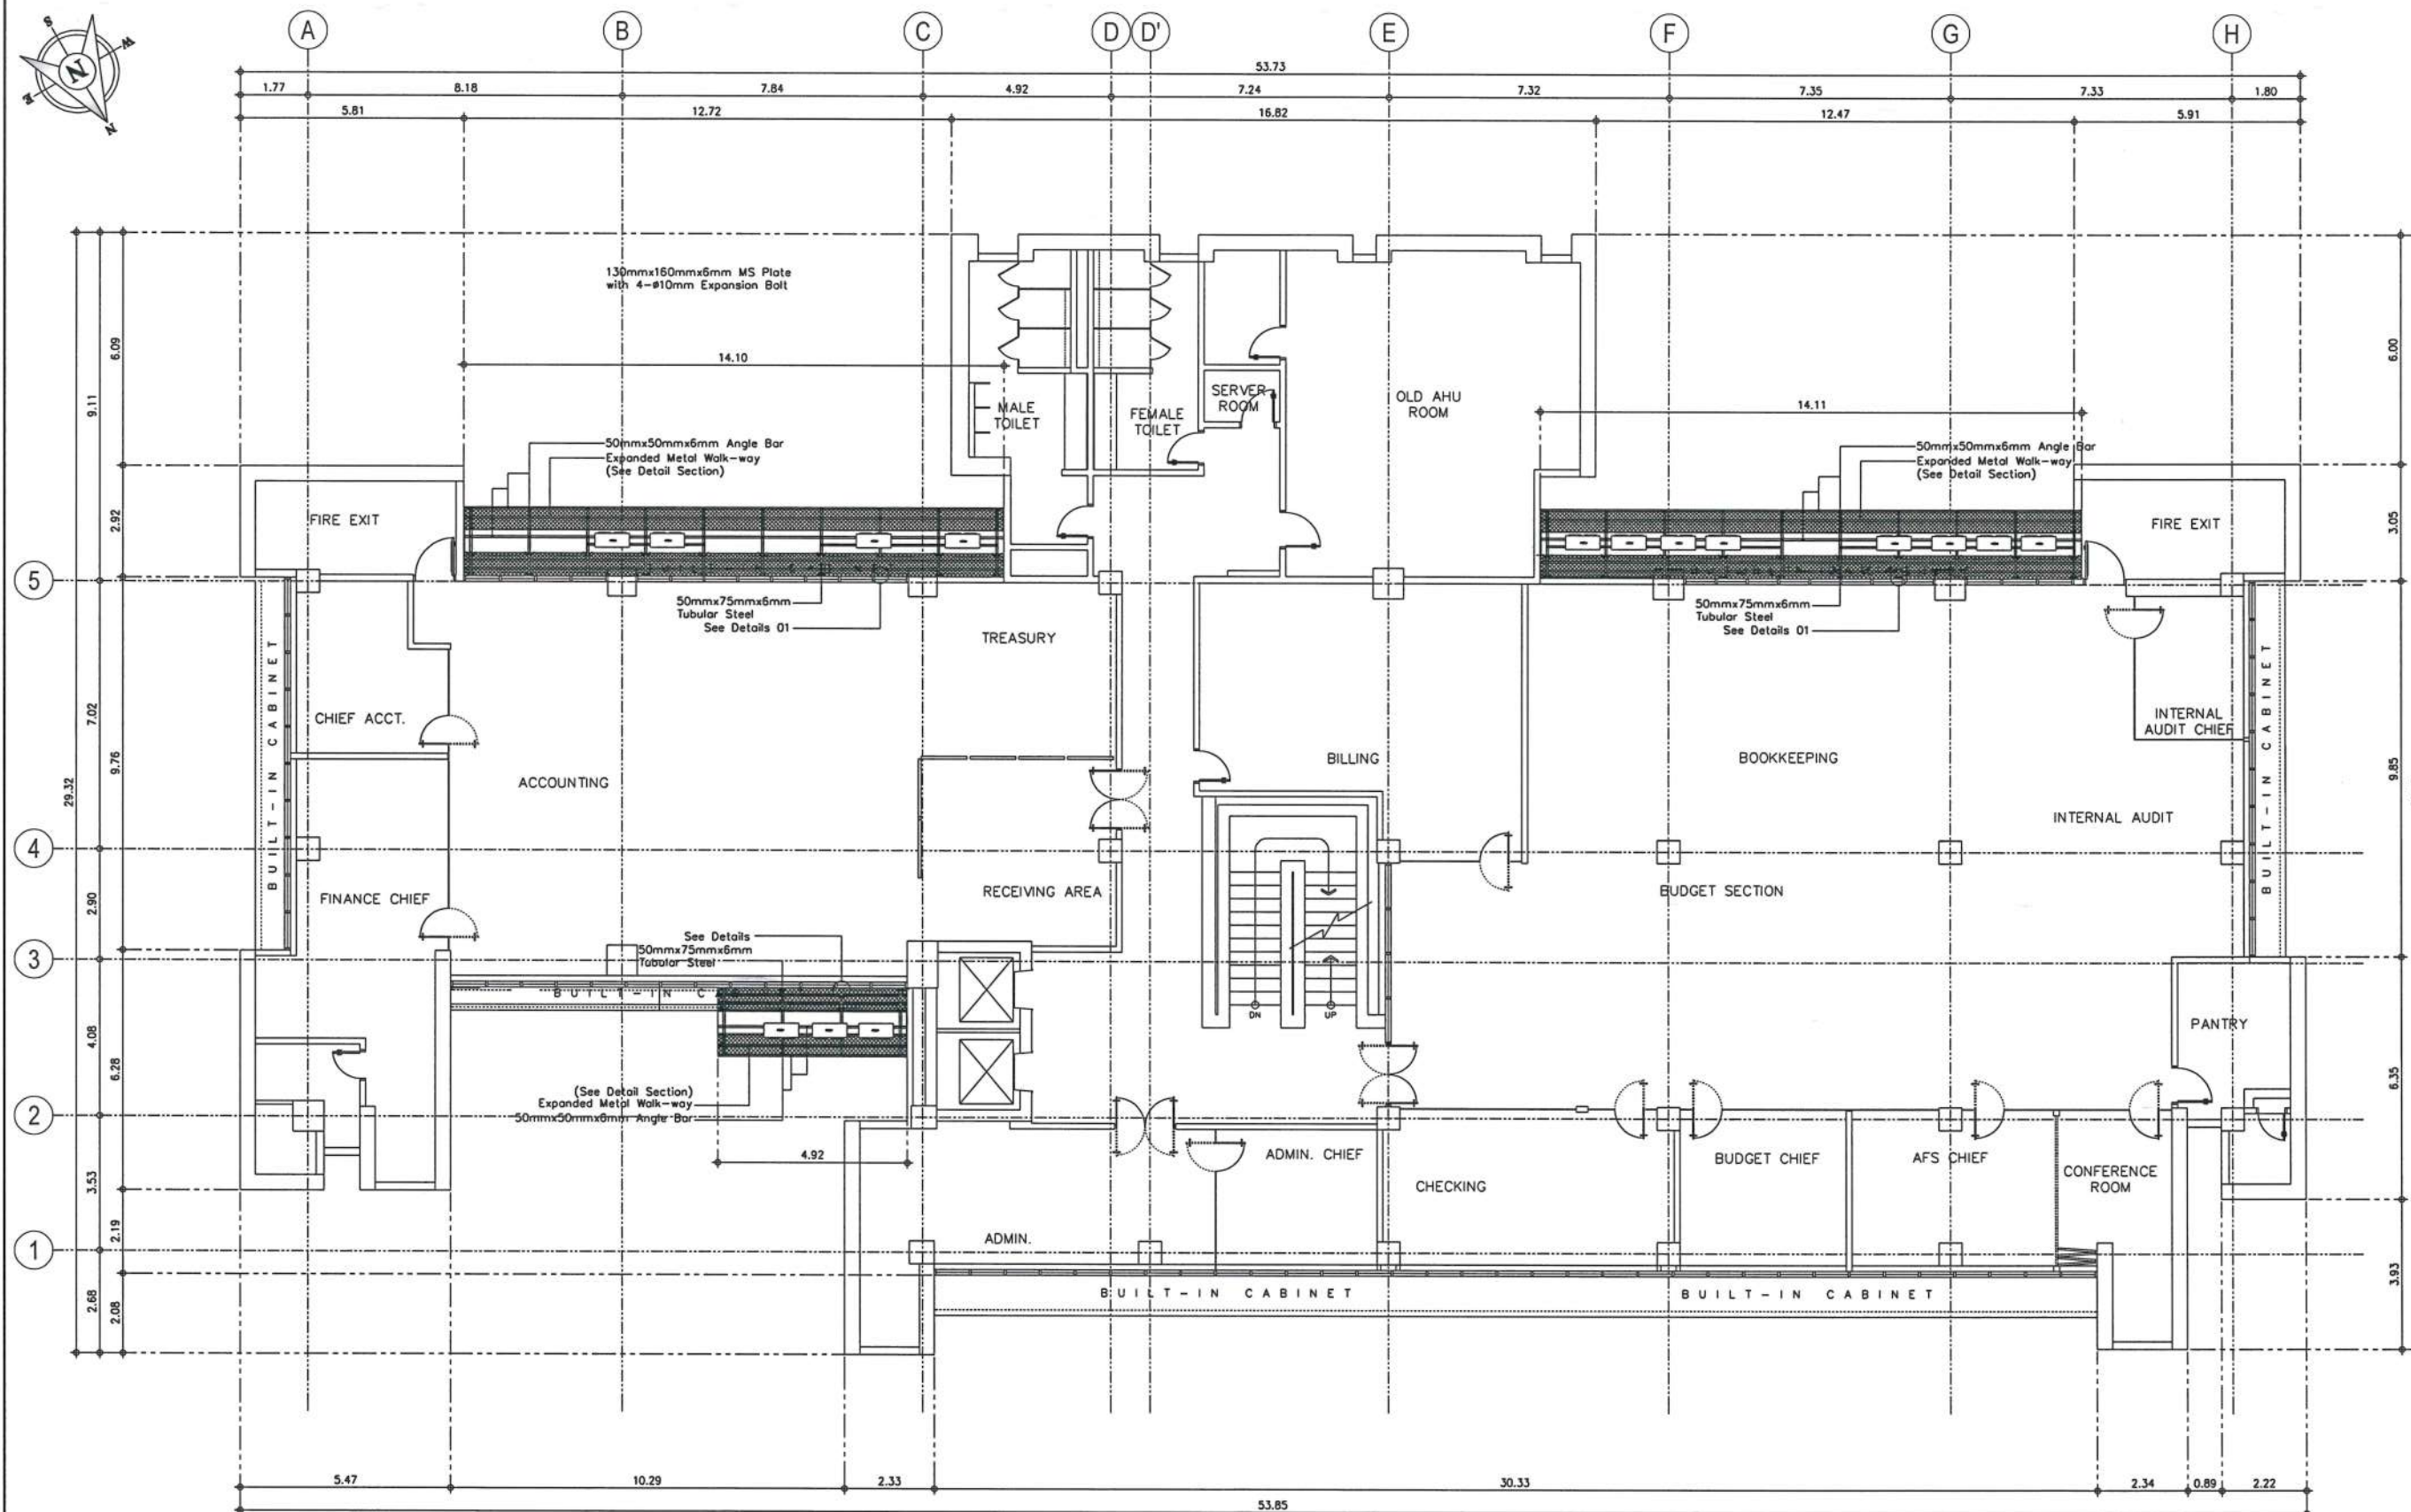

1 ACCU SUPPORT LAYOUT PLAN  
S-1 S-1 SCALE: 1:100 M





REPUBLIC OF THE PHILIPPINES  
DEPARTMENT OF TRANSPORTATION  
CIVIL AVIATION AUTHORITY OF THE PHILIPPINES  
AERODROME DEVELOPMENT AND MANAGEMENT SERVICE  
SA 0000, 0000-0000

THIS DRAWINGS AND DESIGN IS EXCLUSIVE  
PROPERTIES OF CIVIL AVIATION AUTHORITY  
OF THE PHILIPPINES AND SUCH MUST NOT BE  
REPRODUCED, EXHIBITED, LOANED NOR  
COPIED IN PART OR IN WHOLE WITHOUT  
PROPER PERMISSION AND/OR WRITTEN  
CONSENT FROM THE DIRECTOR GENERAL  
CAAP.

AERODROME DEVELOPMENT  
AND MANAGEMENT SERVICE

INFRASTRUCTURE DEVELOPMENT AND DESIGN  
DIVISION

|               |                |
|---------------|----------------|
| DESIGN STAFF: | INITIAL / DATE |
| DESIGNED BY:  | 1000           |
| DRAWN BY:     | GQF            |
| CHECKED BY:   | EJDR           |
| DATE:         |                |

REVIEWED BY:

EMERSON P. SALAS  
Acting Division Chief III, 1000  
Infrastructure Development and Design Division

SUBMITTED BY:

ARNEL F. BORLADO  
Department Manager III, AEO-ADMS

RECOMMEND APPROVAL:

LT COL VALENTINO A. DIONELA PAF (RET)  
Assistant Director General II, ADMS

NOTES/REVISIONS:


PROJECT:  
IMPROVEMENT /  
REHABILITATION OF 3RD  
FLOOR ADMIN. BLDG.

LOCATION:  
CAAP HEAD OFFICE  
OLD MIA ROAD, PASAY CITY


SHEET CONTENTS:

ACCU STEEL SUPPORT


|                |           |
|----------------|-----------|
| DRAWING SCALE: | SHEET NO: |
| AS SHOWN       | S-2       |
|                | 2 2       |

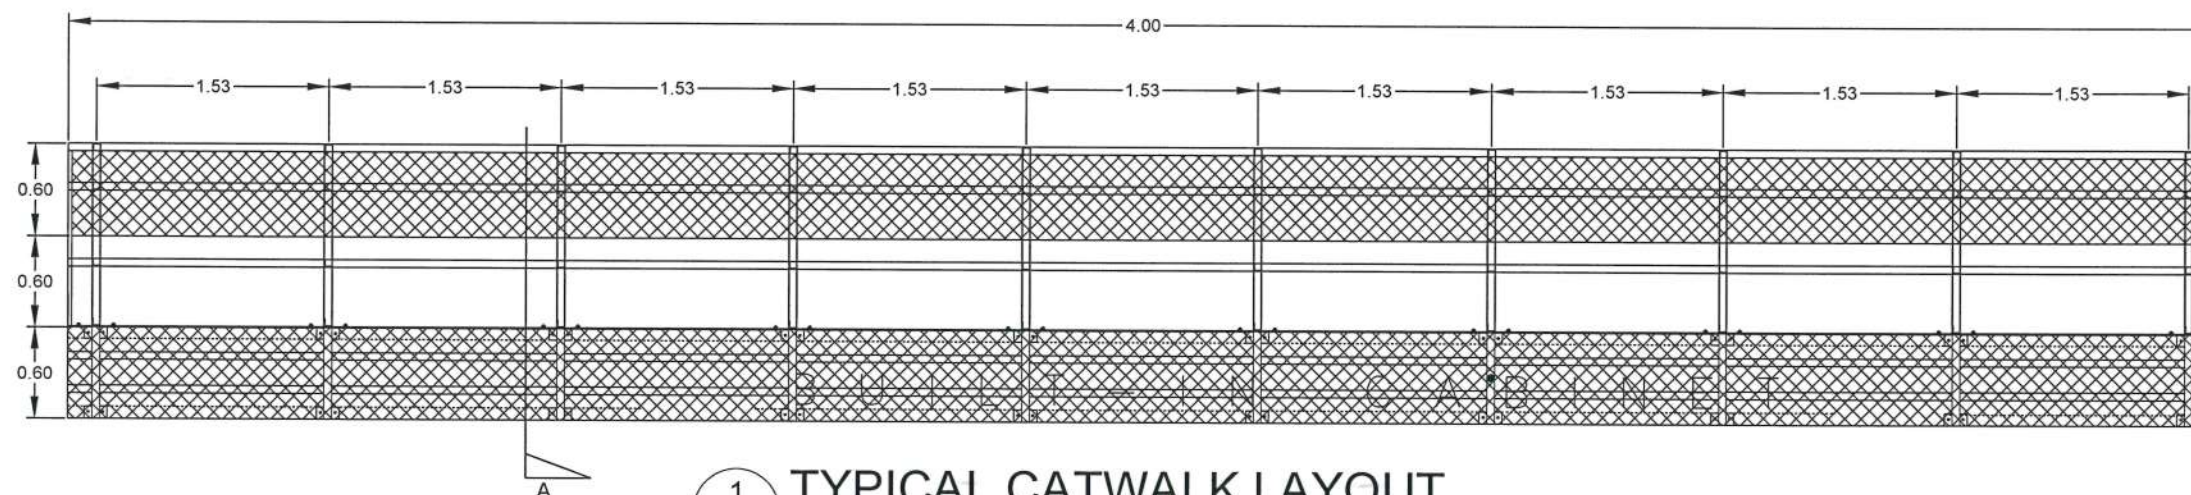

1 TYPICAL CATWALK LAYOUT  
M-2 M-2 SCALE: 1:100 M

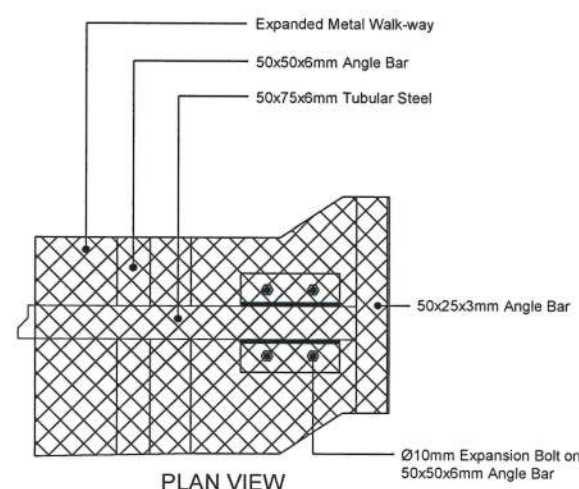


PLAN VIEW

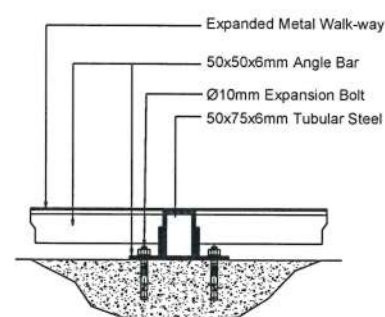

SECTION VIEW

1 DETAIL 01  
S-1 S-1 SCALE: NTS

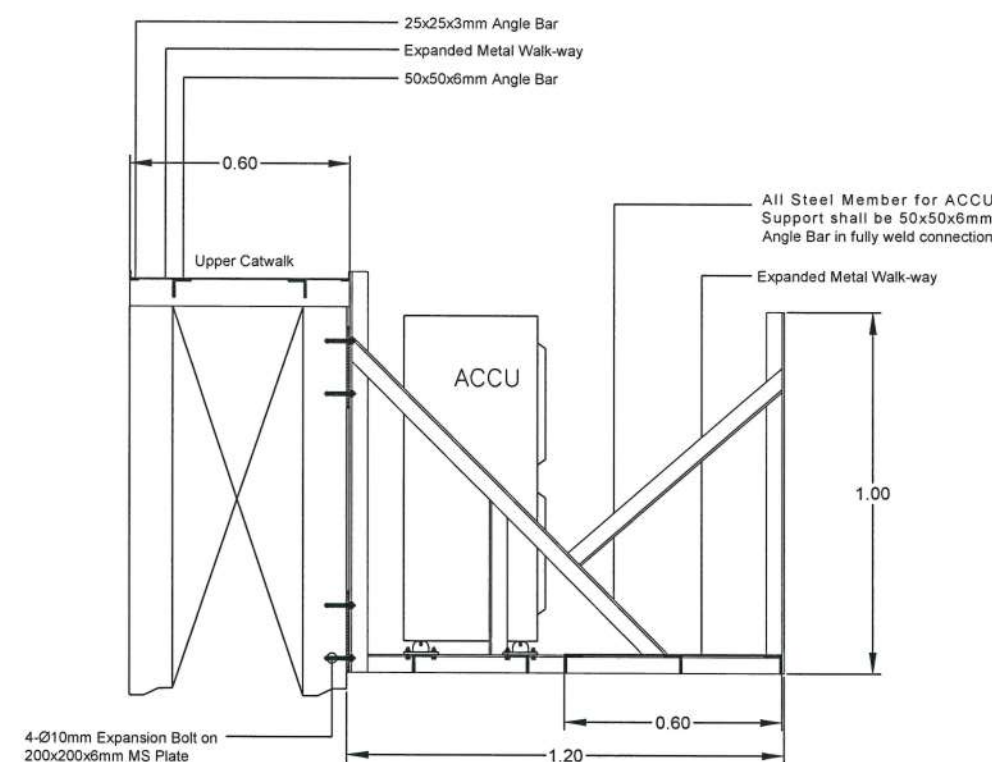

1 SECTION VIEW "A"  
S-1 S-1 SCALE: NTS