



**Republic of the Philippines
CIVIL AVIATION AUTHORITY OF THE PHILIPPINES**

**REQUEST FOR QUOTATION
NO.: RFQ-2023-017**

Date: April 28, 2023

Name of the Company : _____
Address : _____
Contact No. : _____
PhilGEPS Registration No. : _____

Sir/Madam:

Please quote your best offer (lowest net, price, taxes, and government discount terms included) and submit your Quotation duly signed by you or your duly authorized representative not later than **MAY 5, 2023 at 9:00AM** for:

Name of the Project : REHABILITATION OF GENDER NEUTRAL TOILETS AT LAOAG INTERNATIONAL AIRPORT AND BAGUIO AIRPORT
Location : LAOAG INTERNATIONAL AIRPORT AND BAGUIO AIRPORT
Terms of Reference :

Sealed quotations must be submitted either personally to Ms. Hazelle May C. Andres, Head, Secretariat of the Bids and Awards Committee of Laoag International Airport (BAC-LIA) or e-mail at areacenter1_bac@caap.gov.ph. For any clarification, do not hesitate to contact us through the contact information seen below.

Aside from the Terms and Conditions provided at the back portion of this RFQ, please observed the following general conditions:

1. The following documents must be attached upon submission of the Quotation:
 - a) Mayor's Permit
 - b) PhilGEPS Certificate of Registration
2. All quotations shall be considered as fixed price and not subject to price escalation during the contract implementation.
3. Payment shall be made through check.

ATTY. RIZZA JOY S. VALLESTERO
Chairperson, Bids and Awards Committee

After having carefully read and accepted the Terms and Conditions, I/We submit our quotations for the following item/s:

ITEM DESCRIPTION (SPECIFY THE BRAND AND MODEL OF YOUR OFFER/PROPOSAL, IF APPLICABLE)	APPROVED BUDGET OF THE CONTRACT (ABC)	OFFER*						REMARKS
		PRICE				Compliance w/ Technical Specifications		
		QTY	UNIT	Unit Price	Total Price	Yes	No	
1. Supply of labor and materials which will be used for the project titled: "REHABILITATION OF GENDER NEUTRAL TOILETS AT LAOAG INTERNATIONAL AIRPORT AND BAGUIO AIRPORT"	₱443,734.18							



**Republic of the Philippines
CIVIL AVIATION AUTHORITY OF THE PHILIPPINES**

Scope of Works: 1. Painting Works 2. Ceiling Works 3. Roofing Works 4. Electrical Works 5. Plumbing Works 6. Fixtures 7. OSHP Number of Days to Complete: Thirty-Six (36) Calendar Days								
TOTAL ABC	₱443,734.18							
GRAND TOTAL:								

Note: Quotation for each item must not exceed the ABC per item

Signature over Printed Name
Supplier/Dealer/Contractor

TERMS AND CONDITIONS

- Bidders shall provide correct and accurate information required in this form.
- Price quotation/s must be valid for a period of Thirty (30) calendar days from the date of submission.
- Price quotation/s shall be denominated in Philippine Peso which includes all taxes, duties and/or levies payable.
- Quotations exceeding the ABC shall be rejected.
- Award of contract shall be made to the lowest quotation (for goods and infrastructure) or, the highest rated offer (for consulting services) which complies with the minimum technical specifications and other terms and conditions stated herein. Further, the most advantageous to the government to the point of quality of materials and prices as well as the responsiveness of the bids shall be the basis of the award.
- The Head of the Procuring Entity reserves the right to reject any and all bids, declare a failure of bidding or not award the contract in any of the following conditions set forth by Sec. 41 (Reservation Clause) of the Revised IRR of RA 9184.*
- The Supply Office of LIA shall have the right to inspect and to test the goods to confirm their conformity to the technical specifications.
- Date of Completion/Delivery:* In case of an approved POW, within the period stated therein. While, in cases of regular procurement, within 7-10 days or less, after the issuance of the Purchase Order. Further, any request of extension shall be sent to the End-User/Implementing Facility concern.
- Mode and Terms of Payment:* Within ten (10) working days after the supplies/materials and labor/service have been inspected and accepted, respectively, through a check issued by the procuring entity.
- Liquidated damages equivalent to one tenth of one percent (0.001%) of the value of the goods not delivered within the prescribed delivery period shall be imposed per day of delay. This Office (LIA) shall rescind the contract once the cumulative amount of liquidated damages reaches ten percent (10%) of the amount of the contract, without prejudice to other courses of action and remedies open to it.

NOTE: The aforementioned Terms and Conditions shall be without prejudice to any provisions of a Contract which will be executed by and between the Procuring Entity and Contractor/Supplier/Dealer in order to conform with the requirements set forth by RA 9184.

AGENCY : Department of Transportation
/ CIVIL AVIATION AUTHORITY OF THE PHILIPPINES
PROJECT : Rehabilitation of gender neutral toilets at Laoag and Baguio Airports
LOCATION : Laoag International Airport/ Baguio Airport
SUBJECT : BILL OF QUANTITY/DETAILED ESTIMATE

I. PAINTING WORKS

QUANTITY **475.0 SQ.MTR**

A. DIRECT COST

1.	MATERIALS	QUANTITY	UNIT COST	AMOUNT
Laoag International Airport & Baguio Airport GAD Toilet				
<i>Elastomeric Paint Finish (Exterior Wall & Boards)</i>				
1	Acrylic Latex Paint	gal	/gal	
3	Paint Roller with pan 9"	pc.	/pc.	
4	Paint Brush 4"	pc.	/pc.	
5	Rugs	kgs	/kgs	
6	Abrasive Sand Paper #100 for masonry	pc.	/pc.	
<i>Semi-Gloss Latex Paint Finish (Interior Wall and Ceiling)</i>				
7	Flat Latex Paint	gal	/gal	
8	Semi-Gloss Latex Paint	gal	/gal	
9	Paint Brush 3"	pc.	/pc.	
<i>Steel</i>				
10	Quick Dry Enamel (Chocolate Brown)	gal	/gal	
11	Paint Thinner	gal	/gal	
MATERIAL COST				
2.	EQUIPMENT	QUANTITY	UNIT COST	AMOUNT
1	Scaffolding (5sets)	days	/days	
EQUIPMENT COST				
3.	LABOR	NO. OF DAYS	UNIT COST	AMOUNT
	No. of Manpower			
1	Skilled Painter	days	/days	
2	Common laborer	days	/days	
LABOR COST				
TOTAL DIRECT COST				

B. INDIRECT COST

1.	OCM(Overhead, Contingencies, Miscellaneous)			
2.	CONTRACTORS PROFIT			
			TOTAL MARK-UP	
3.	Value Added Tax, VAT (OCM + Contractor's Profit + Direct Cost)	5%		
TOTAL INDIRECT COST				

C. TOTAL COST

1.	DIRECT COST + INDIRECT COST	
TOTAL UNIT COST		

AGENCY : Department of Transportation
 / CIVIL AVIATION AUTHORITY OF THE PHILIPPINES
PROJECT : Rehabilitation of gender neutral toilets at Laoag and Baguio Airports
LOCATION : Laoag International Airport/ Baguio Airport
SUBJECT : BILL OF QUANTITY/DETAILED ESTIMATE

II. CEILING WORKS

QUANTITY 36.0 SQ.MTR

A. DIRECT COST

1. MATERIALS		QUANTITY	UNIT COST	AMOUNT
Laoag International Airport GAD Toilet				
1	4.5mm thk Ficem Board 4' x 8'	pc.	pc.	
2	Wall Angle Ga. 24-25 x 25mm 3m	pc.	pc.	
3	Carrying Channel Ga. 26-12.5 x 38mm x 5m	pc.	pc.	
4	Double Furring Channel Ga. 26-19 x 50mm x 5m	pc.	pc.	
5	Double Furring Clips	pc.	pc.	
6	Blind Rivets 3/8"	pc.	pc.	
7	Paper Tape 500ft	pc.	pc.	
MATERIAL COST				

2. EQUIPMENT		QUANTITY	UNIT COST	AMOUNT
1	Angle Grinder	days	/days	
EQUIPMENT COST				

3. LABOR		NO. OF DAYS	UNIT COST	AMOUNT
	No. of Manpower			
1	Skilled Worker	days	/days	
2	Common Laborer	days	/days	
LABOR COST				

TOTAL DIRECT COST

B. INDIRECT COST

1.	OCM(Overhead, Contingencies, Miscellaneous)			
2.	CONTRACTORS PROFIT			
			TOTAL MARK-UP	

3.	Value Added Tax, VAT (OCM + Contractor's Profit + Direct Cost)	5%		
----	----------------------------------------------------------------	----	--	--

TOTAL INDIRECT COST

C. TOTAL COST

1.	DIRECT COST + INDIRECT COST			
----	------------------------------------	--	--	--

TOTAL UNIT COST

AGENCY : Department of Transportation
/ CIVIL AVIATION AUTHORITY OF THE PHILIPPINES
PROJECT : Rehabilitation of gender neutral toilets at Laoag and Baguio Airports
LOCATION : Laoag International Airport/ Baguio Airport
SUBJECT : BILL OF QUANTITY/DETAILED ESTIMATE

III. ROOFING WORKS

QUANTITY 36.0 SQ.MTR

A. DIRECT COST

1. MATERIALS		QUANTITY	UNIT COST	AMOUNT
Laoag International Airport GAD Toilet				
1	0.5thk Ribtype Roofing Sheet, Pre-painted	ln.m	/ln.m	
2	0.5thk Wall Flashing, Pre-painted	sheets	/sheets	
3	2 1/2" Texcrew	pcs	/pcs	
4	Sealant	tubes	/tubes	
5	6x1.22x2.44 Polycarbonate, Blue	sheets	/sheets	
MATERIAL COST				

2. EQUIPMENT		QUANTITY	UNIT COST	AMOUNT
1	Angle Grinder	days	/days	
2	Electric Drill	days	/days	
EQUIPMENT COST				

3. LABOR		NO. OF DAYS	UNIT COST	AMOUNT
	No. of Manpower			
1	Skilled Worker	days	/days	
2	Common Laborer	days	/days	
LABOR COST				

TOTAL DIRECT COST

B. INDIRECT COST

1.	OCM(Overhead, Contingencies, Miscellaneous)			
2.	CONTRACTORS PROFIT			
			TOTAL MARK-UP	

3.	Value Added Tax, VAT (OCM + Contractor's Profit + Direct Cost)	5%		
----	----------------------------------------------------------------	----	--	--

TOTAL INDIRECT COST

C. TOTAL COST

1.	DIRECT COST + INDIRECT COST			
----	-----------------------------	--	--	--

TOTAL UNIT COST

AGENCY : Department of Transportation
/ CIVIL AVIATION AUTHORITY OF THE PHILIPPINES
PROJECT : Rehabilitation of gender neutral toilets at Laoag and Baguio Airports
LOCATION : Laoag International Airport/ Baguio Airport
SUBJECT : BILL OF QUANTITY/DETAILED ESTIMATE

IV. ELECTRICAL WORKS

QUANTITY 1.0 LOT

A. DIRECT COST

1. MATERIALS		QUANTITY	UNIT COST	AMOUNT
<i>Laoag International Airport Gad Toilet</i>				
1	8.0mm ² THHN Wire	rolls	/rolls	
2	Nema 3R, Rain Type	set	/set	
3	30A Circuit Breaker	pc	/pc	
4	Electrical Tape, Big	pc	/pc	
5	Secondary Rock, 2 spool	set	/set	
6	32mm Orange PVC Pipe	pcs	/pcs	
7	1" Entrance Cap	pc	/pc	
8	Solvent Cement	can	/can	
9	1" GI Pipe, S40	pipe	/pipe	
10	Pressure Switch	unit	/unit	
11	Pressure Gage	unit	/unit	
MATERIAL COST				

2. EQUIPMENT		QUANTITY	UNIT COST	AMOUNT
1			/	
EQUIPMENT COST				

3. LABOR		NO. OF DAYS	UNIT COST	AMOUNT
	No. of Manpower			
1	Electrician	days	/days	
2	Common laborer	days	/days	
LABOR COST				

TOTAL DIRECT COST

B. INDIRECT COST

1.	OCM(Overhead, Contingencies, Miscellaneous)			
2.	CONTRACTORS PROFIT			
			TOTAL MARK-UP	
3.	Value Added Tax, VAT (OCM + Contractor's Profit + Direct Cost)	5%		
TOTAL INDIRECT COST				

C. TOTAL COST

1.	DIRECT COST + INDIRECT COST	
----	-----------------------------	--

TOTAL UNIT COST

AGENCY : Department of Transportation
/ CIVIL AVIATION AUTHORITY OF THE PHILIPPINES
PROJECT : Rehabilitation of gender neutral toilets at Laoag and Baguio Airports
LOCATION : Laoag International Airport/ Baguio Airport
SUBJECT : BILL OF QUANTITY/DETAILED ESTIMATE

V. PLUMBING WORKS

QUANTITY 1.0 LOT

A. DIRECT COST

1. MATERIALS		QUANTITY	UNIT COST	AMOUNT
Laoag International Airport GAD Toilet				
1	32mm dia. PPR PN20	pcs	/pcs	
2	32mm Coupling, PPR	pcs	/pcs	
3	32mm Elbow, PPR Plain	pcs	/pcs	
4	32mm Valve	pcs	/pcs	
5	32mm union Patente, PPR Plain	pcs	/pcs	
6	32mmx20mm Coupling Reducer, PPR	pcs	/pcs	
7	32mm Tee, PPR Plain	pcs	/pcs	
8	1/4" F-Brass Connector	pcs	/pcs	
9	3/4x1/4 Reducer	pcs	/pcs	
10	1/2" Teflon	pcs	/pcs	
11	Check Valve	pcs	/pcs	
12	1" Ball Valve	pcs	/pcs	
13	1.0hp Electric Motor Pump	unit	/unit	
MATERIAL COST				
2. EQUIPMENT		QUANTITY	UNIT COST	AMOUNT
1			/	
EQUIPMENT COST				
3. LABOR		NO. OF DAYS	UNIT COST	AMOUNT
	No. of Manpower			
1	Skilled Worker	days	/days	
LABOR COST				
TOTAL DIRECT COST				

B. INDIRECT COST

1.	OCM(Overhead, Contingencies, Miscellaneous)			
2.	CONTRACTORS PROFIT			
			TOTAL MARK-UP	
3.	Value Added Tax, VAT (OCM + Contractor's Profit + Direct Cost)	5%		
TOTAL INDIRECT COST				

C. TOTAL COST

1.	DIRECT COST + INDIRECT COST	
TOTAL UNIT COST		

AGENCY : Department of Transportation
PROJECT : Rehabilitation of gender neutral toilets at Laoag and Baguio Airports
LOCATION : Laoag International Airport/ Baguio Airport
SUBJECT : BILL OF QUANTITY/DETAILED ESTIMATE

VI. INSTALLATION OF FIXTURES

QUANTITY 1.0 LOT

A. DIRECT COST

1. MATERIALS		QUANTITY		UNIT COST	AMOUNT
Laoag International Airport GAD Toilet					
<i>Plumbing Fixtures</i>					
1	Bidet spray w/ complete accessories, Chrome ABS body, Flexible hose 1200 x 1/2 x 1/2 w/ max working pressure of 75psi; spray head 102mmL x 62mmW & handspray wall holder 35mmØ	5	pcs	/pcs	
2	Surface-mount liquid Soap Dispenser - holds 1250ml refill, one hand push operations, Acrylonirile Butadiene Styrene (ABS), Heavy Duty	5	pcs	/pcs	
3	Lavatory Faucet, Stainless, Heavy Duty	6	pcs	/pcs	
<i>Electrical Fixtures</i>					
4	Pinlight concealed/recessed, w/o glass cover, w/ 7 watts LED Bulb, E27, Daylight	15	bulb	/bulb	
5	3 watts LED Bulb, E27, Warm white (for Wall Light)	2	bulb	/bulb	
6	30 watts Flood Light, LED	4	bulb	/bulb	
7	12" Exhaust Fan Ceiling Type (Ceiling Mounted)	5	pcs	/pcs	
Baguio Airport GAD Toilet					
<i>Plumbing Fixtures</i>					
8	Bidet spray w/ complete accessories, Chrome ABS body, Flexible hose 1200 x 1/2 x 1/2 w/ max working pressure of 75psi; spray head 102mmL x 62mmW & handspray wall holder 35mmØ	5	pcs	/pcs	
9	Surface-mount liquid Soap Dispenser - holds 1250ml refill, one hand push operations, Acrylonirile Butadiene Styrene (ABS), Heavy Duty	5	pcs	/pcs	
10	Lavatory Faucet, Stainless, Heavy Duty	6	pcs	/pcs	
<i>Electrical Fixtures</i>					
11	15 watts LED Bulb, E27, Daylight	15	bulb	/bulb	
12	3 watts LED Bulb, E27, Warm white (for Wall Light)	2	bulb	/bulb	
13	30 watts Flood Light, LED	4	bulb	/bulb	
14	12" Exhaust Fan Ceiling Type (Ceiling Mounted)	5	pcs	/pcs	
MATERIAL COST					
2. EQUIPMENT		QUANTITY		UNIT COST	AMOUNT
1	Minor Tools (10% of Labor Cost)		lot	/lot	
EQUIPMENT COST					
3. LABOR		NO. OF DAYS		UNIT COST	AMOUNT
	No. of Manpower				
1	Skilled Worker		days	/days	
LABOR COST					
TOTAL DIRECT COST					

B. INDIRECT COST

1. OCM(Overhead, Contingencies, Miscellaneous)			
2. CONTRACTORS PROFIT			
		TOTAL MARK-UP	
3. Value Added Tax, VAT (OCM + Contractor's Profit + Direct Cost)	5%		
TOTAL INDIRECT COST			

C. TOTAL COST

1. DIRECT COST + INDIRECT COST	
TOTAL UNIT COST	

AGENCY : Department of Transportation
 / CIVIL AVIATION AUTHORITY OF THE PHILIPPINES
PROJECT : Rehabilitation of gender neutral toilets at Laoag and Baguio Airports
LOCATION : Laoag International Airport/ Baguio Airport
SUBJECT : BILL OF QUANTITY/DETAILED ESTIMATE

VII. OCCUPATIONAL HEATH AND SAFETY PROGRAM

QUANTITY 1.0 LOT

A. DIRECT COST

1.	EQUIPMENT	QUANTITY	UNIT COST	AMOUNT
1	Reflectorized Vest, Safety Shoes, Hard Hat	sets	/sets	
EQUIPMENT COST				

TOTAL DIRECT COST

B. INDIRECT COST

1.	Value Added Tax, VAT (OCM + Contractor's Profit + Direct Cost)	5%		
----	----------------------------------------------------------------	----	--	--

TOTAL INDIRECT COST

C. TOTAL COST

1.	DIRECT COST + INDIRECT COST			
----	-----------------------------	--	--	--

TOTAL UNIT COST

AGENCY: Department of Transportation
CIVIL AVIATION AUTHORITY OF THE PHILIPPINES
PROJECT: Rehabilitation of Gender Neutral Toilets at Laoag and Baguio Airport
LOCATION: Laoag International Airport/ Baguio Airport
SUBJECT: SCOPE OF WORKS

1.0 GENERAL

- The works to be accomplished by the successful bidders shall consist of furnishing, supervision of labor, materials, supplies, tools and equipment to complete the Scope of Works of the **Rehabilitation of Gender Neutral Toilets at Laoag and Baguio Airports**
- All Scope of Works must be according to plans and specifications. The quality and types of materials must conform to the specifications and must be approved first by the Engineer In-charge assigned by CAAP-LIA
- The Contractor shall be responsible in providing safety perimeter fence or security fences, personal protective equipment (PPE) for staffs and workers on site while construction is ongoing. Safety reports should be prepared regularly.
- Contractor shall provide accomplishment work pictures (Printed/Soft Copy: before, during and after) for documentation to the the Engineer-in-charge assigned by CAAP-LIA.

2.0 LOCATION OF THE PROJECT

- The Contract to be bid is located at Laoag International Airport.

3.0 SCOPE OF WORKS

- The details of work are at best enumerated below, but be noted that the Contract includes all works and services although not specifically mentioned herein, but are needed to fully complete the Project.
- The Project covers the supply of labor, materials, mobilization/demobilization, tools/equipment, and construction related permits necessary for **Rehabilitation of gender neutral toilets at Laoag and Baguio Airports** with the following scope of works which shall be done in accordance with the approved plans, specifications and provision of contract to wit: (Work shall include but is not limited to the following)

4.0 CIVIL/STRUCTURAL WORKS

I. PAINTING WORKS

- The work includes all materials, labor, equipment and performance all Painting. The contractor/service provider shall undertake the painting of outer walls, columns, canopy and ceiling for GAD Toilet located at Laoag International Airport and Baguio Airport. (Please see attached Plan and PoW for complete details and specifications).

II. CEILING WORKS

- The work includes all materials, labor, equipment and performance for Ceiling works. The contractor/service provider shall undertake the construction of ceiling studs and ceiling board for GAD Toilet located at Laoag International Airport Only (Please see attached Plan and PoW for complete details and specifications).

III. ROOFING WORKS

- The work includes all materials, labor, equipment and performance for Roofing. The contractor/service provider shall undertake repair/replacement of existing roofing for GAD Toilet Located at Laoag International Airport only (Please see attached Plan and PoW for complete details and specifications).

IV. ELECTRICAL WORKS

- The work includes all materials, labor, equipment and performance for Electrical. The contractor/service provider shall undertake the Wiring of the relocation of electric pump station located at former CARGO Office. The wiring source would be the tap at staffhouse. (Please see attached Plan and PoW for complete details and specifications).

V. PLUMBING WORKS


- The work includes all materials, labor, equipment and performance for Plumbing. The contractor/service provider shall undertake the installation of new Tank and new Electric Motor Pump. This also includes the repiping of water system from GAD Toilet to former CARGO office. In addition, repair of 1 leaking water closet at GAD Toilet(CT) located at Laoag International Airport only (Please see attached Plan and PoW for complete details and specifications).

VI. FIXTURES WORKS


- The work includes all materials, labor, equipment and performance for Installation of Fixtures. The contractor/service provider shall undertake the replacement of fixtures included in the POW. The items must be checked by the Provisional Member if it will comply or it is on standard specification in accordance to program of work before the installation (Please see attached Plan and PoW for complete details and specifications).

VII. OCCUPATIONAL HEALTH AND SAFETY PROGRAM

- Every personnel that will be working on the restricted area shall wear necessary Personal Protective Equipment. Safety officer will be present during the Implementation of the Project.

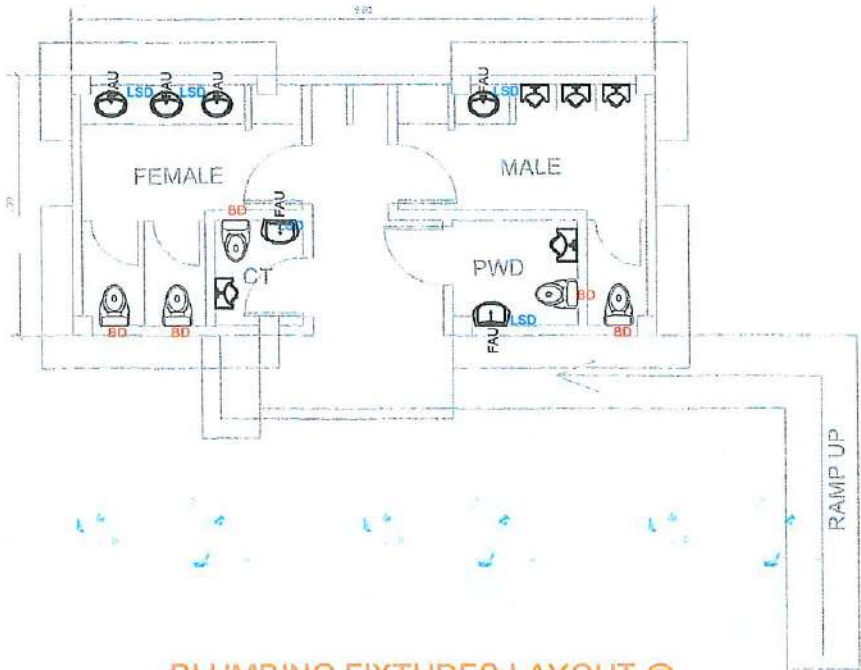

PLUMBING FIXTURES LAYOUT @
GAD TOILET (LAOAG INTERNATIONAL
AIRPORT)

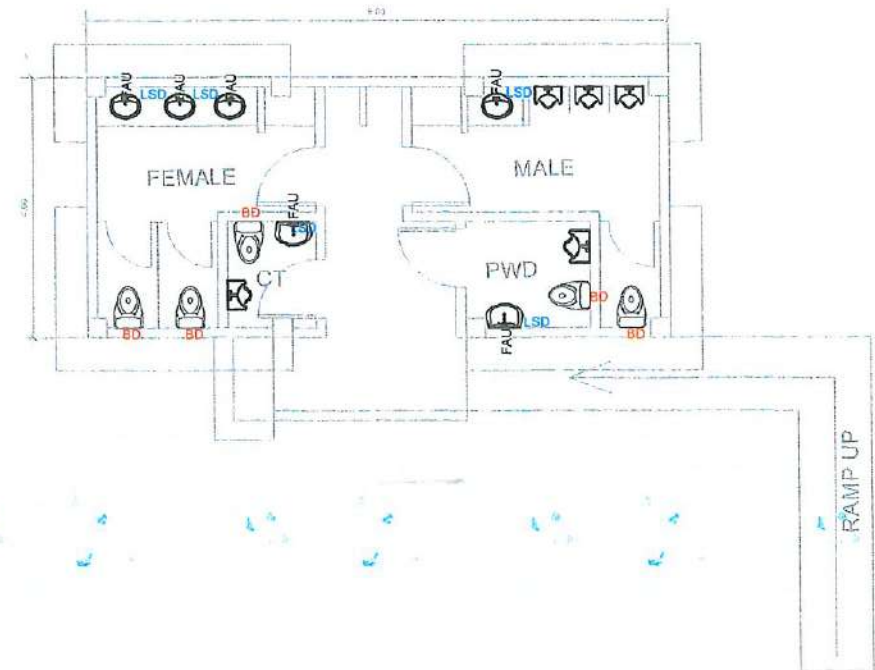


PLUMBING FIXTURES LAYOUT @
GAD TOILET (BAGUIO AIRPORT)



- LEGEND:
- FAU - Faucet
 - BD - Bidet
 - LSD - Liquid Soap Dispenser

NOTE:
ALL LABELED FIXTURES WILL BE
SUBJECTED FOR REPLACEMENT


OLD PARKING AREA

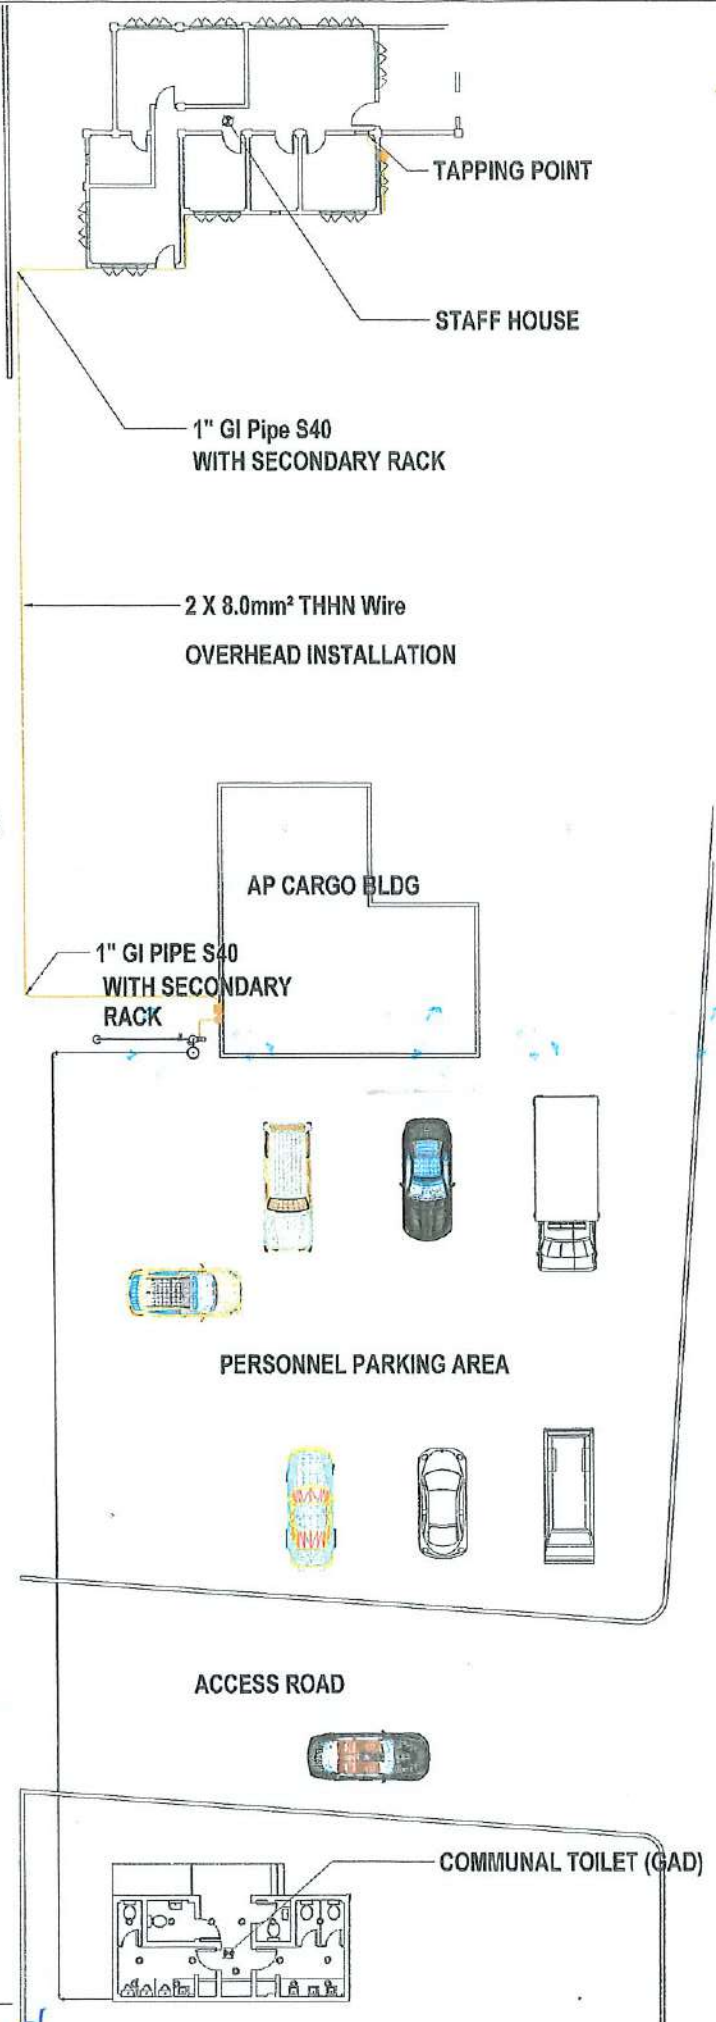

① **ELECTRIC MOTOR POWER SUPPLY**
1 : 100




1 VICINITY MAP
1:100

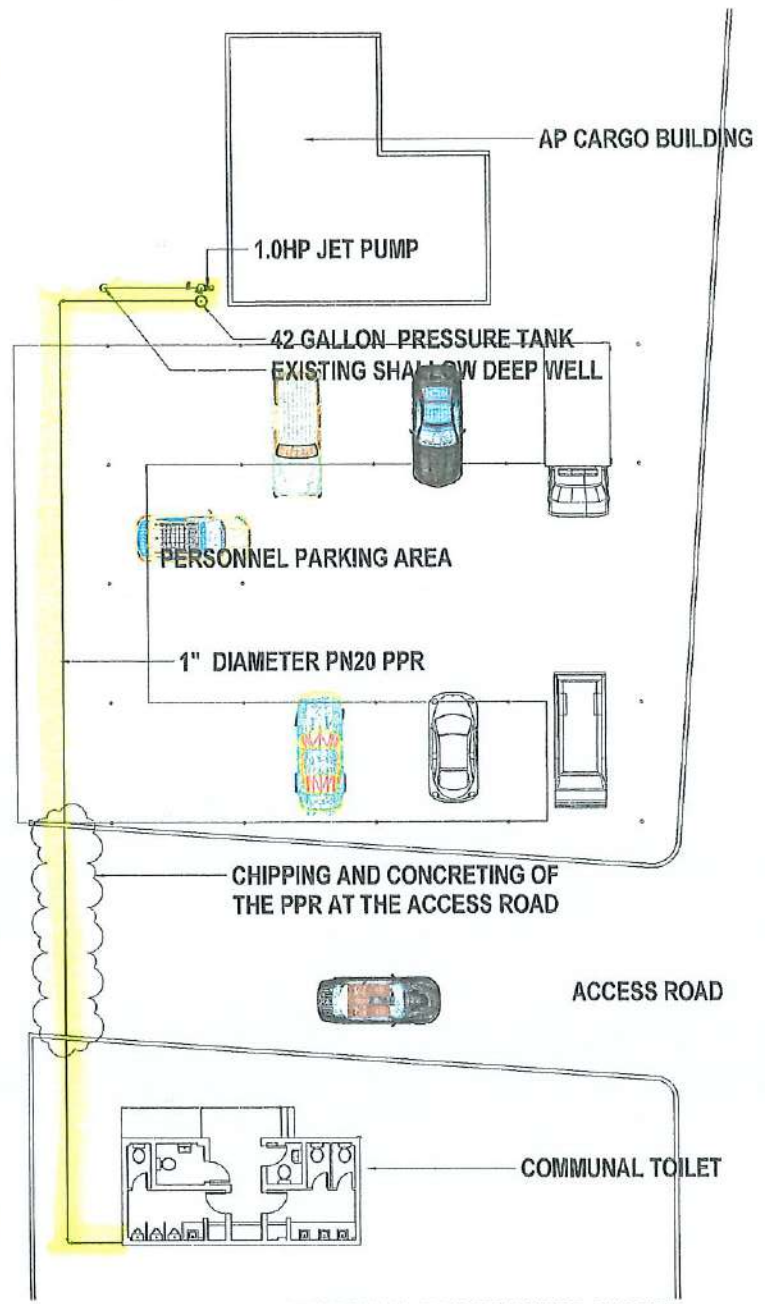

2 COMMUNAL TOILET WATER SYSTEM
1:100

LAOAG INTERNATIONAL AIRPORT

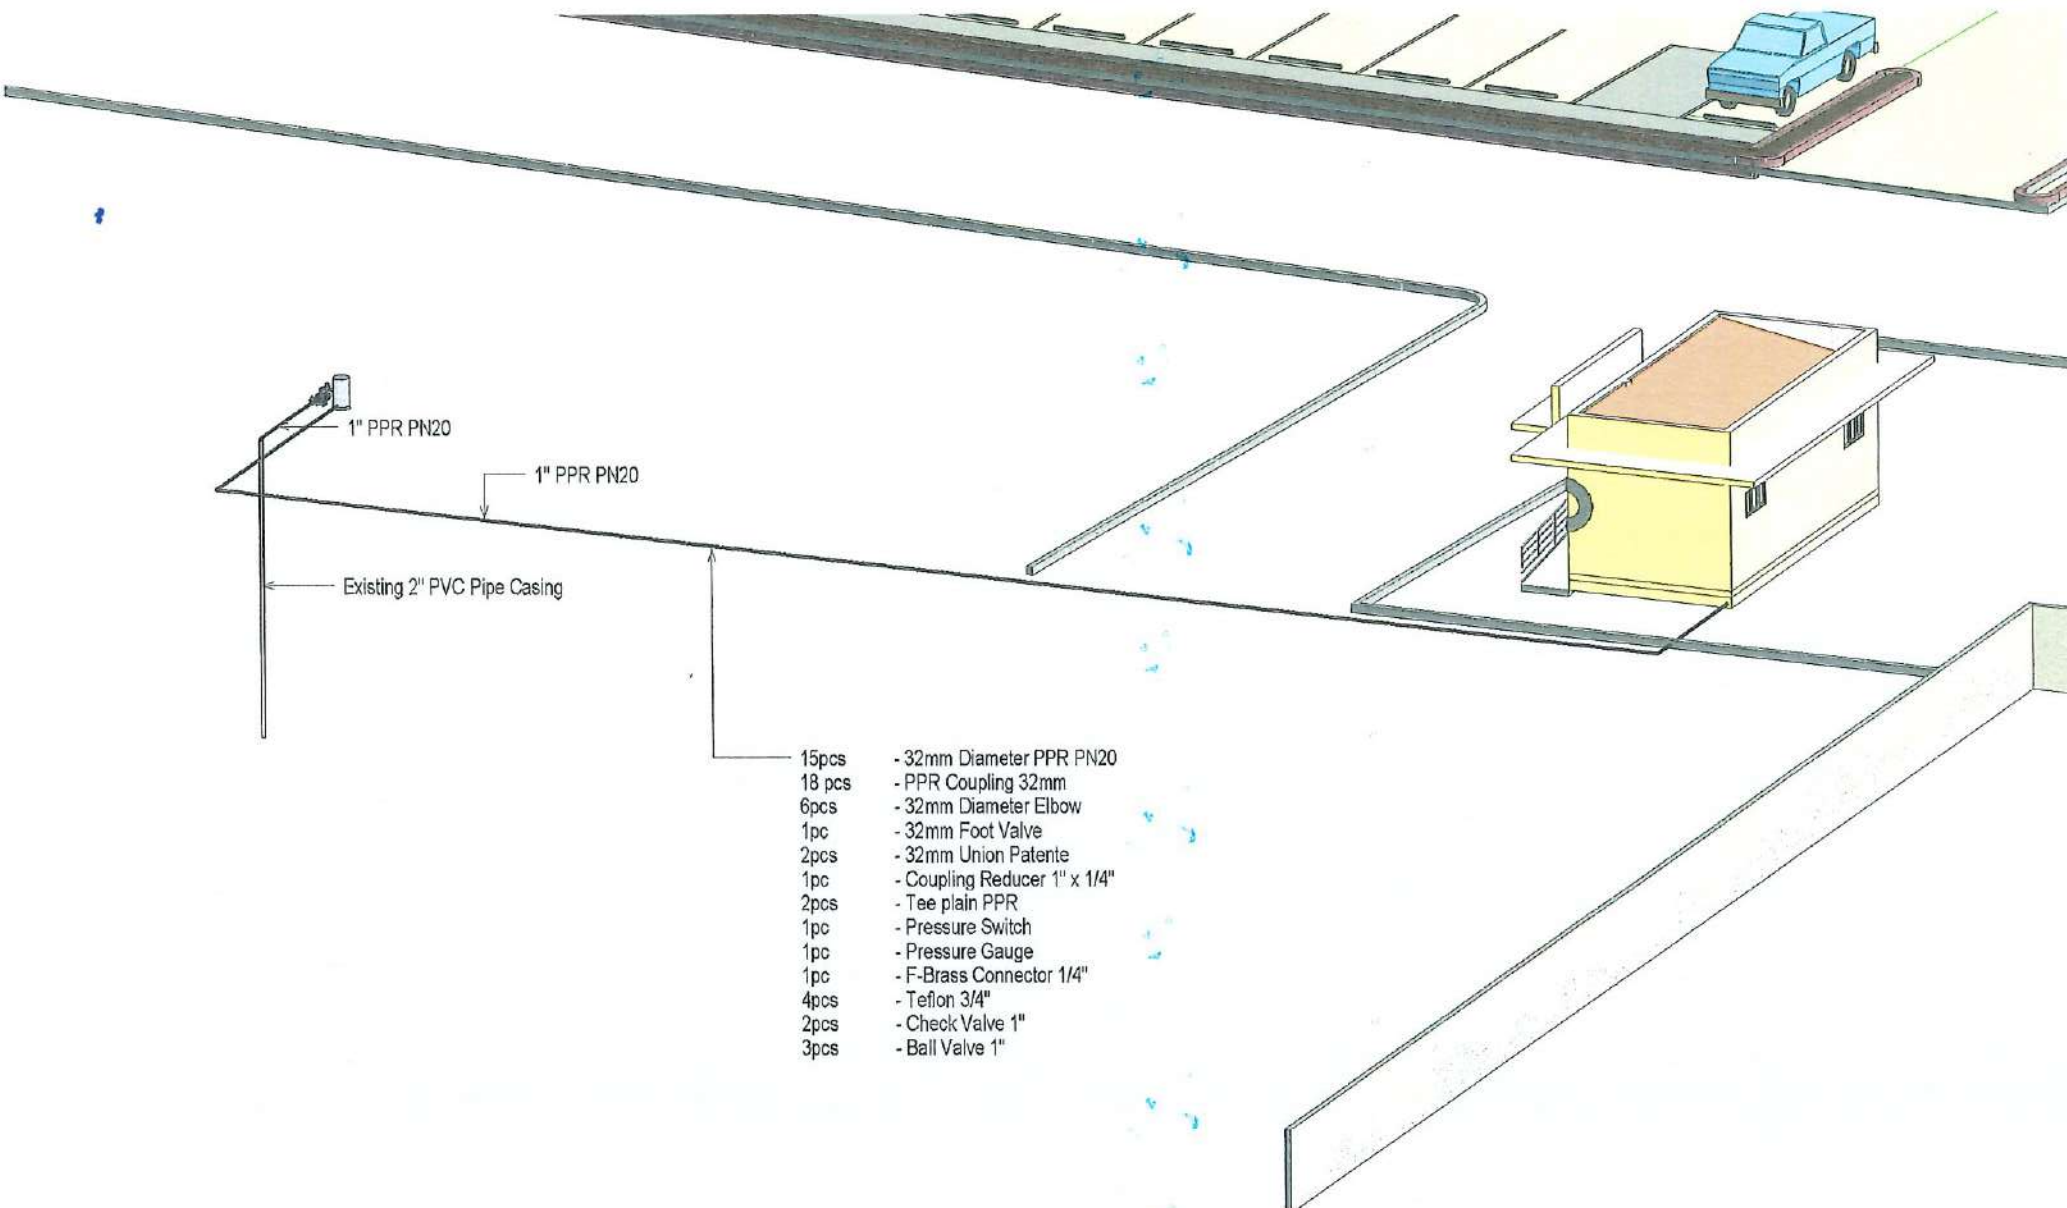

1" PPR PN20

1" PPR PN20

Existing 2" PVC Pipe Casing

- 15pcs - 32mm Diameter PPR PN20
- 18 pcs - PPR Coupling 32mm
- 6pcs - 32mm Diameter Elbow
- 1pc - 32mm Foot Valve
- 2pcs - 32mm Union Patente
- 1pc - Coupling Reducer 1" x 1/4"
- 2pcs - Tee plain PPR
- 1pc - Pressure Switch
- 1pc - Pressure Gauge
- 1pc - F-Brass Connector 1/4"
- 4pcs - Teflon 3/4"
- 2pcs - Check Valve 1"
- 3pcs - Ball Valve 1"