


1:90M

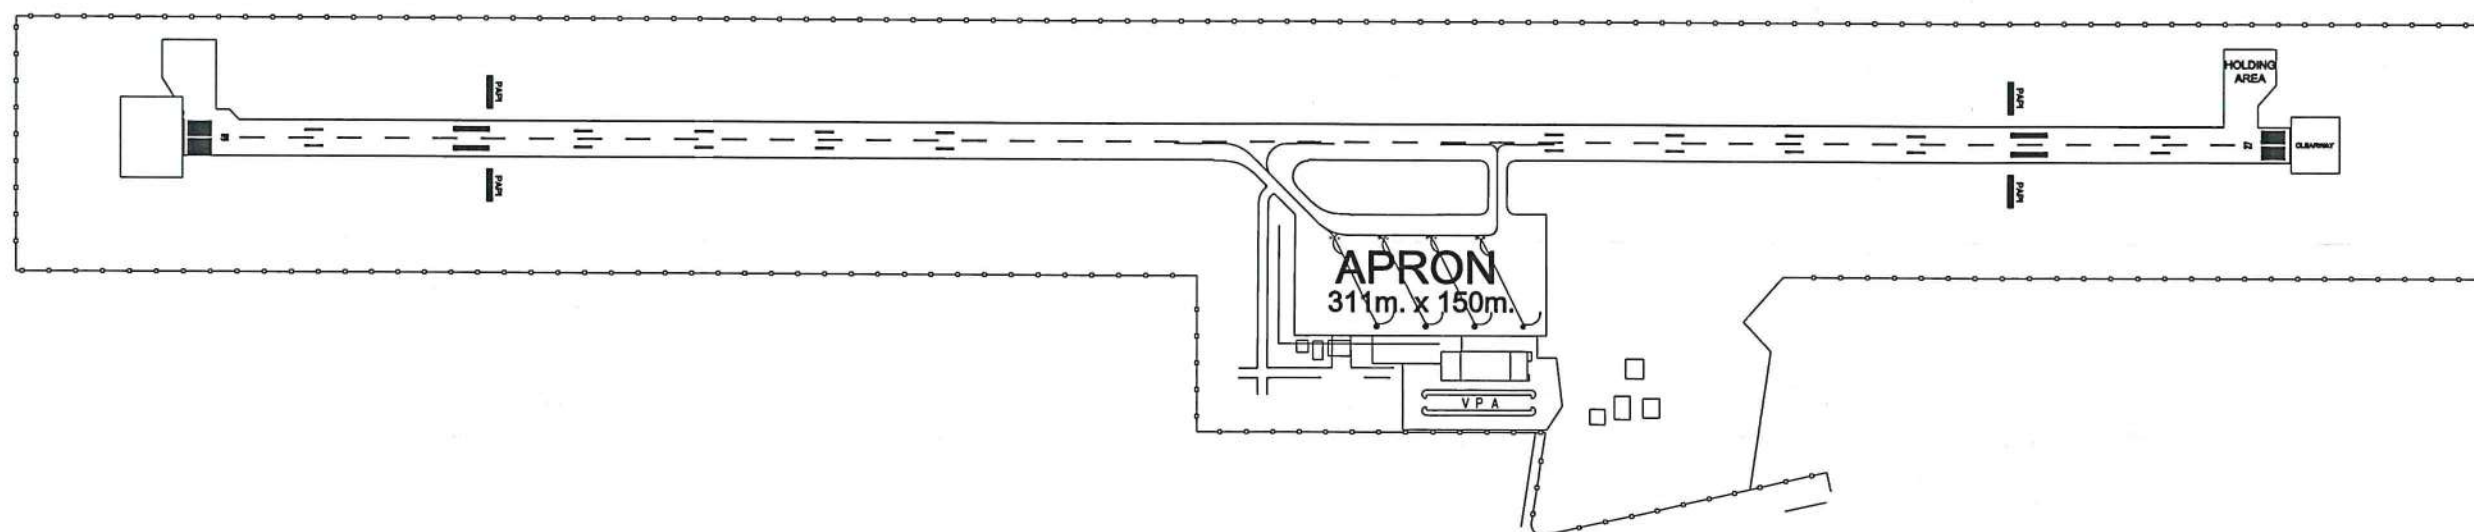

REPUBLIC OF THE PHILIPPINES
CIVIL AVIATION AUTHORITY OF THE PHILIPPINES
1588 BORN, LUNA BAKAY CITY

THIS DRAWING IS EXCLUSIVE PROPERTY
OF CIVIL AVIATION AUTHORITY OF THE
PHILIPPINES AND MUST NOT BE
REPRODUCED, EXHIBITED, LOANED OR
COPIED IN PART OR IN WHOLE WITHOUT
PROPER PERMISSION AND/OR WRITTEN
CONSENT FROM THE DIRECTOR GENERAL
CAAP

AERODROME DEVELOPMENT AND
MANAGEMENT SERVICE

INFRASTRUCTURE DEVELOPMENT AND DESIGN
DIVISION

DESIGN STAFF	INITIAL/DATE
DESIGNED BY:	DDD
DRAWN BY:	GOF
CHECKED BY:	EJR
DATE:	

REVIEWED BY:

RAUL R. CRUCEN
Division Chief III, IODD-A

SUBMITTED BY

ARNEL F. BORLAD
Department Manager III, AFD-AS

RECOMMENDED APPROVED

LT COL VALENTINO A DIONELA PAF (RET)
Assistant Director General II, ADMS

APPROVED BY _____

CAPTAIN MANUEL ANTONIO L. TAMAYO
Director General, CAAP

NOTES/REVISIONS:

PROJECT:
CONSTRUCTION OF RUNWAY TURN
AROUND PAD & CONTINUATION OF
STRIP GRADE CORRECTION AT
ZAMBOANGA INT'L AIRPORT

LOCATION:

ZAMBOANGA AIRPORT,
ZAMBOANGA DEL SUR


SHEET CONTENTS:

• AS SHOWN

DRAWING SCALE:

AS SHOWN

SHEET NO:

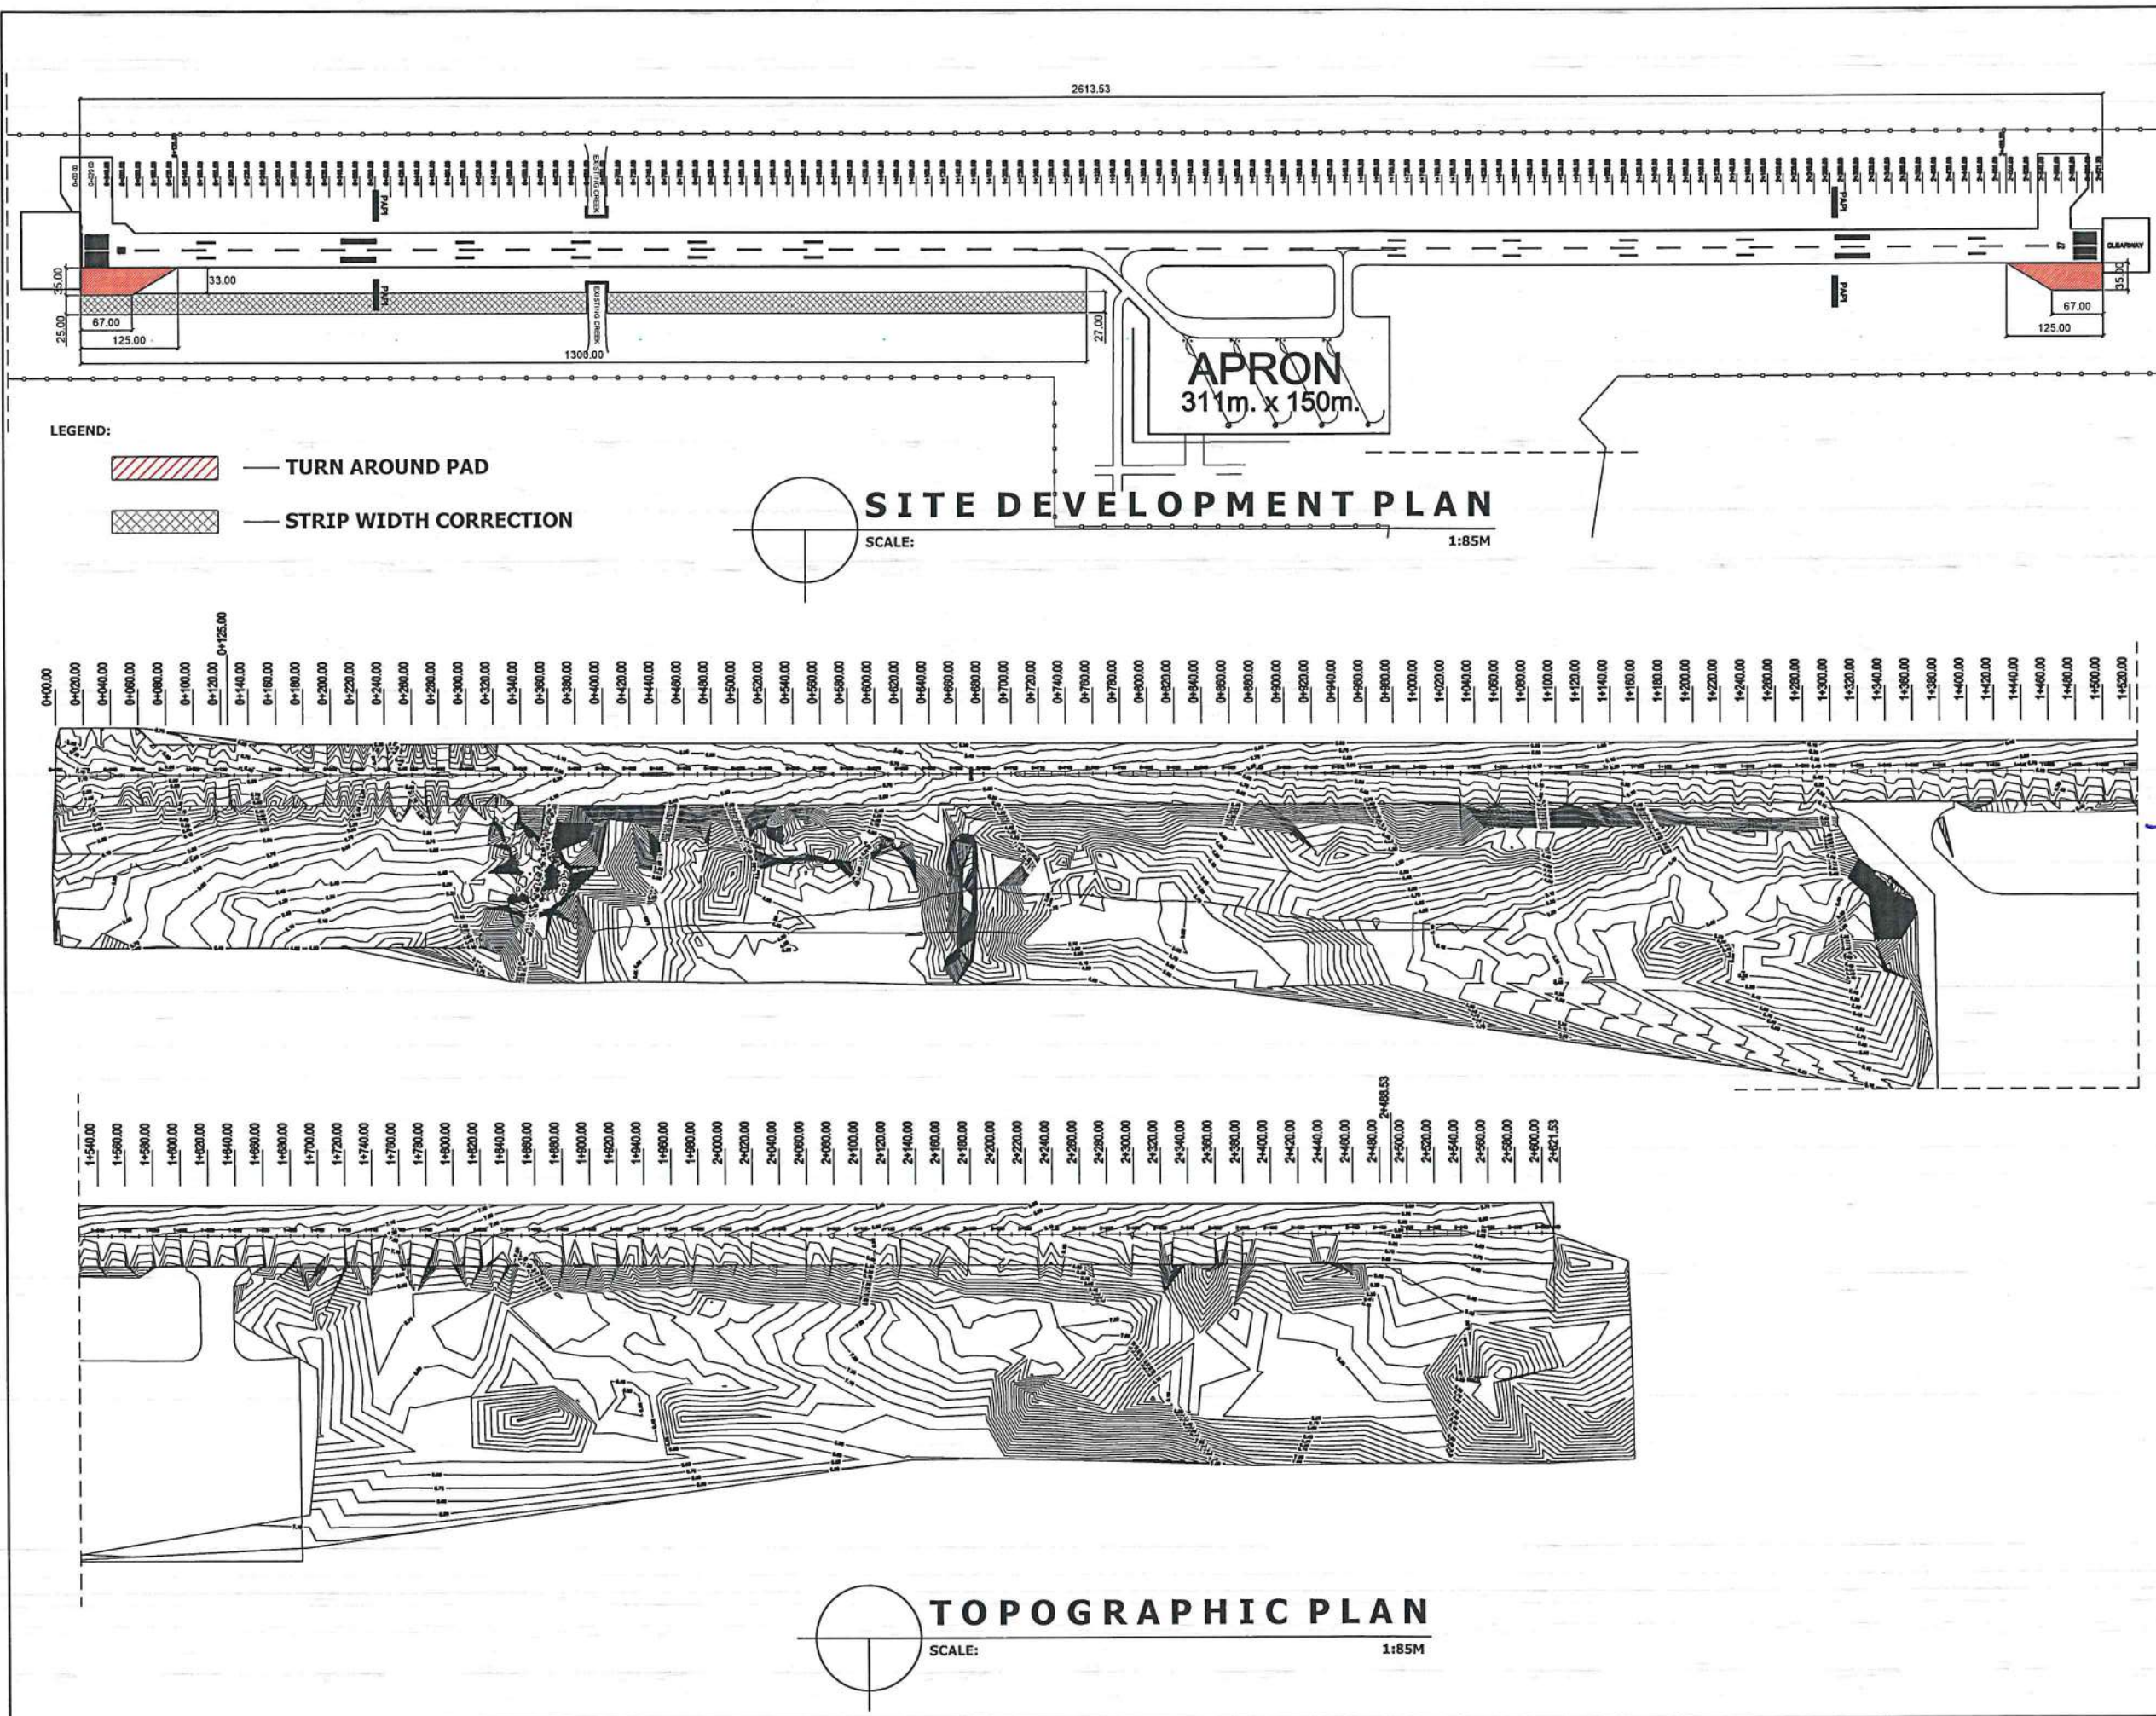

THIS DRAWING IS EXCLUSIVE PROPERTY OF CIVIL AVIATION AUTHORITY OF THE PHILIPPINES AND MUST NOT BE REPRODUCED, EXHIBITED, LOANED OR COPIED IN PART OR IN WHOLE WITHOUT PROPER PERMISSION AND/OR WRITTEN CONSENT FROM THE DIRECTOR GENERAL CAAP.

AERODROME DEVELOPMENT AND MANAGEMENT SERVICE

INFRASTRUCTURE DEVELOPMENT AND DESIGN DIVISION

DESIGN STAFF	INITIAL/DATE
DESIGNED BY: IDDD	
DRAWN BY: GOF	
CHECKED BY: E.D.R.	
DATE:	

REVIEWED BY: 
RAUL R. CRUCENA
 Division Chief III, IDDD-ADMS

SUBMITTED BY: 
ARNEL F. BORLADO
 Department Manager III, AED-ADMS

RECOMMENDED APPROVED: 
LT COL VALENTINO A. DIONELA PAF (RET)
 Assistant Director General II, ADMS

APPROVED BY: 
CAPTAIN MANUEL ANTONIO L. TAMAYO
 Director General, CAAP

NOTES/REVISIONS:

PROJECT:
 CONSTRUCTION OF RUNWAY TURN AROUND PAD & CONTINUATION OF STRIP GRADE CORRECTION AT ZAMBOANGA INT'L AIRPORT

LOCATION:
 ZAMBOANGA AIRPORT,
 ZAMBOANGA DEL SUR

SHEET CONTENTS:

DRAWING SCALE:	SHEET NO.
AS SHOWN	



CIVIL AVIATION AUTHORITY OF THE PHILIPPINES
MANILA, 1000

THIS DRAWING IS EXCLUSIVE PROPERTY OF CIVIL AVIATION AUTHORITY OF THE PHILIPPINES AND MUST NOT BE REPRODUCED, EXHIBITED, LOANED OR COPIED IN PART OR IN WHOLE WITHOUT PROPER PERMISSION AND/OR WRITTEN CONSENT FROM THE DIRECTOR GENERAL CAAP.

AERODROME DEVELOPMENT AND MANAGEMENT SERVICE

INFRASTRUCTURE DEVELOPMENT AND DESIGN DIVISION

DESIGN STAFF	INITIAL/DATE
DESIGNED BY:	IND
DRAWN BY:	GOF
CHECKED BY:	EJDR

DATE:

REVIEWED BY:

RAUL R. GRUCENA
Division Chief III, IDDD-ADMS

SUBMITTED BY:

ARNEL F. BORLADO
Department Manager III, AED-ADMS

RECOMMENDED APPROVED:

LT COL VALENTINO A. DIONELA PAF (RET)
Assistant Director General II, ADMS

APPROVED BY:

CAPTAIN MANUEL ANTONIO L. TAMAYO
Deputy General, CAAP

NOTES/REVISIONS:

PROJECT:
CONSTRUCTION OF RUNWAY TURN AROUND PAD & CONTINUATION OF STRIP GRADE CORRECTION AT ZAMBOANGA INT'L AIRPORT










LOCATION:
ZAMBOANGA AIRPORT,
ZAMBOANGA DEL SUR

SHEET CONTENTS:

SECTION VIEW

DRAWING SCALE: SHEET NO:


AS SHOWN

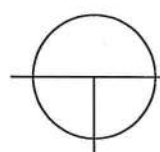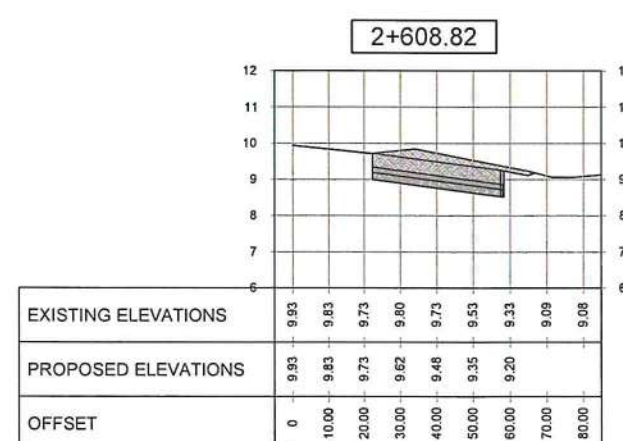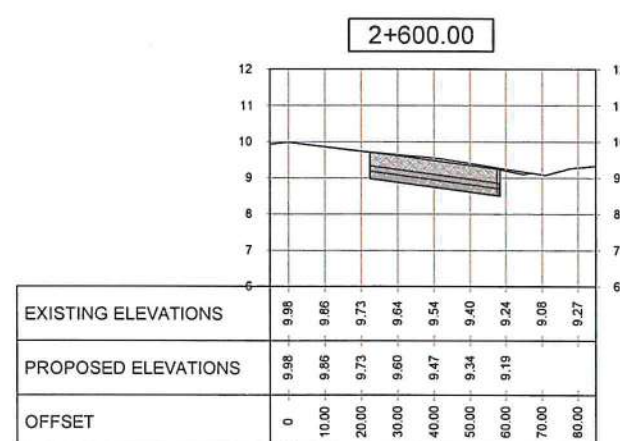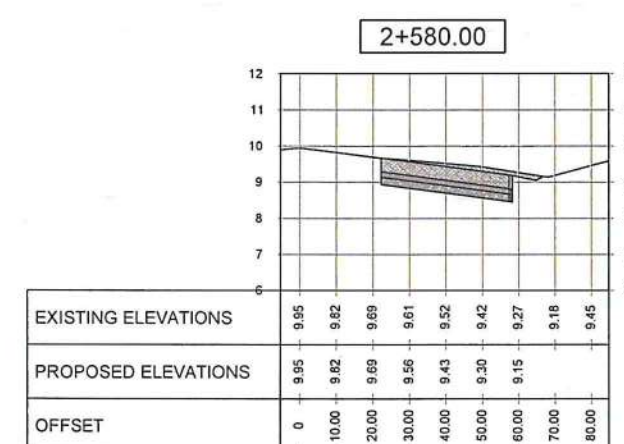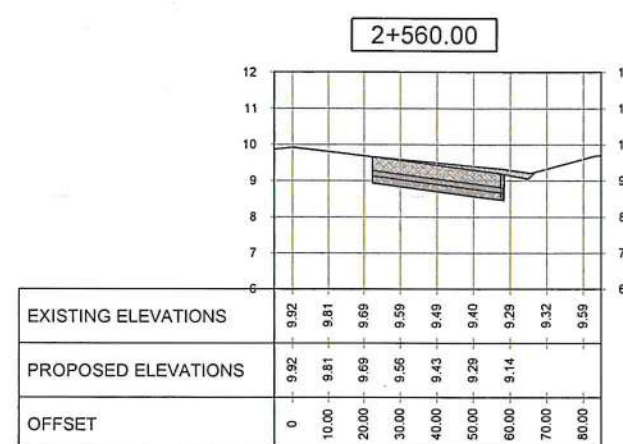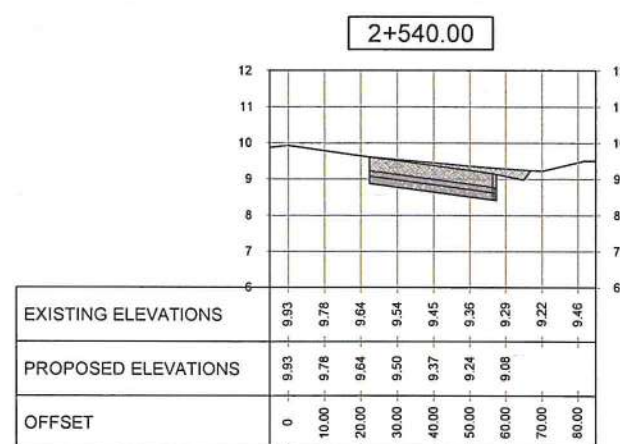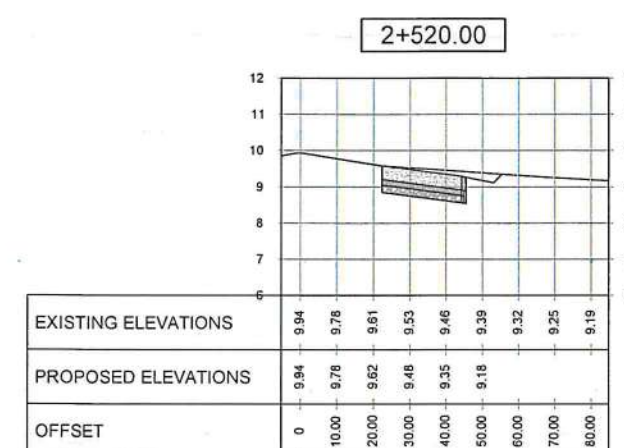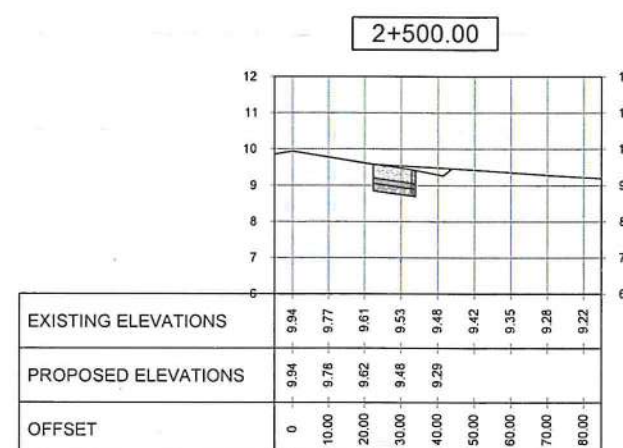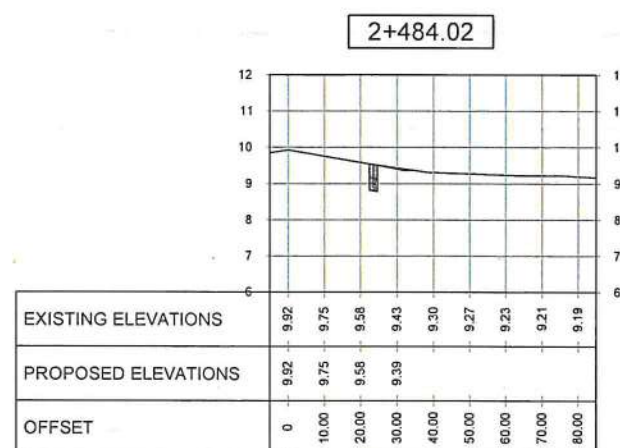


SECTION VIEW OF TURN-AROUND PAD @ RWY27

SCALE:

1:20M

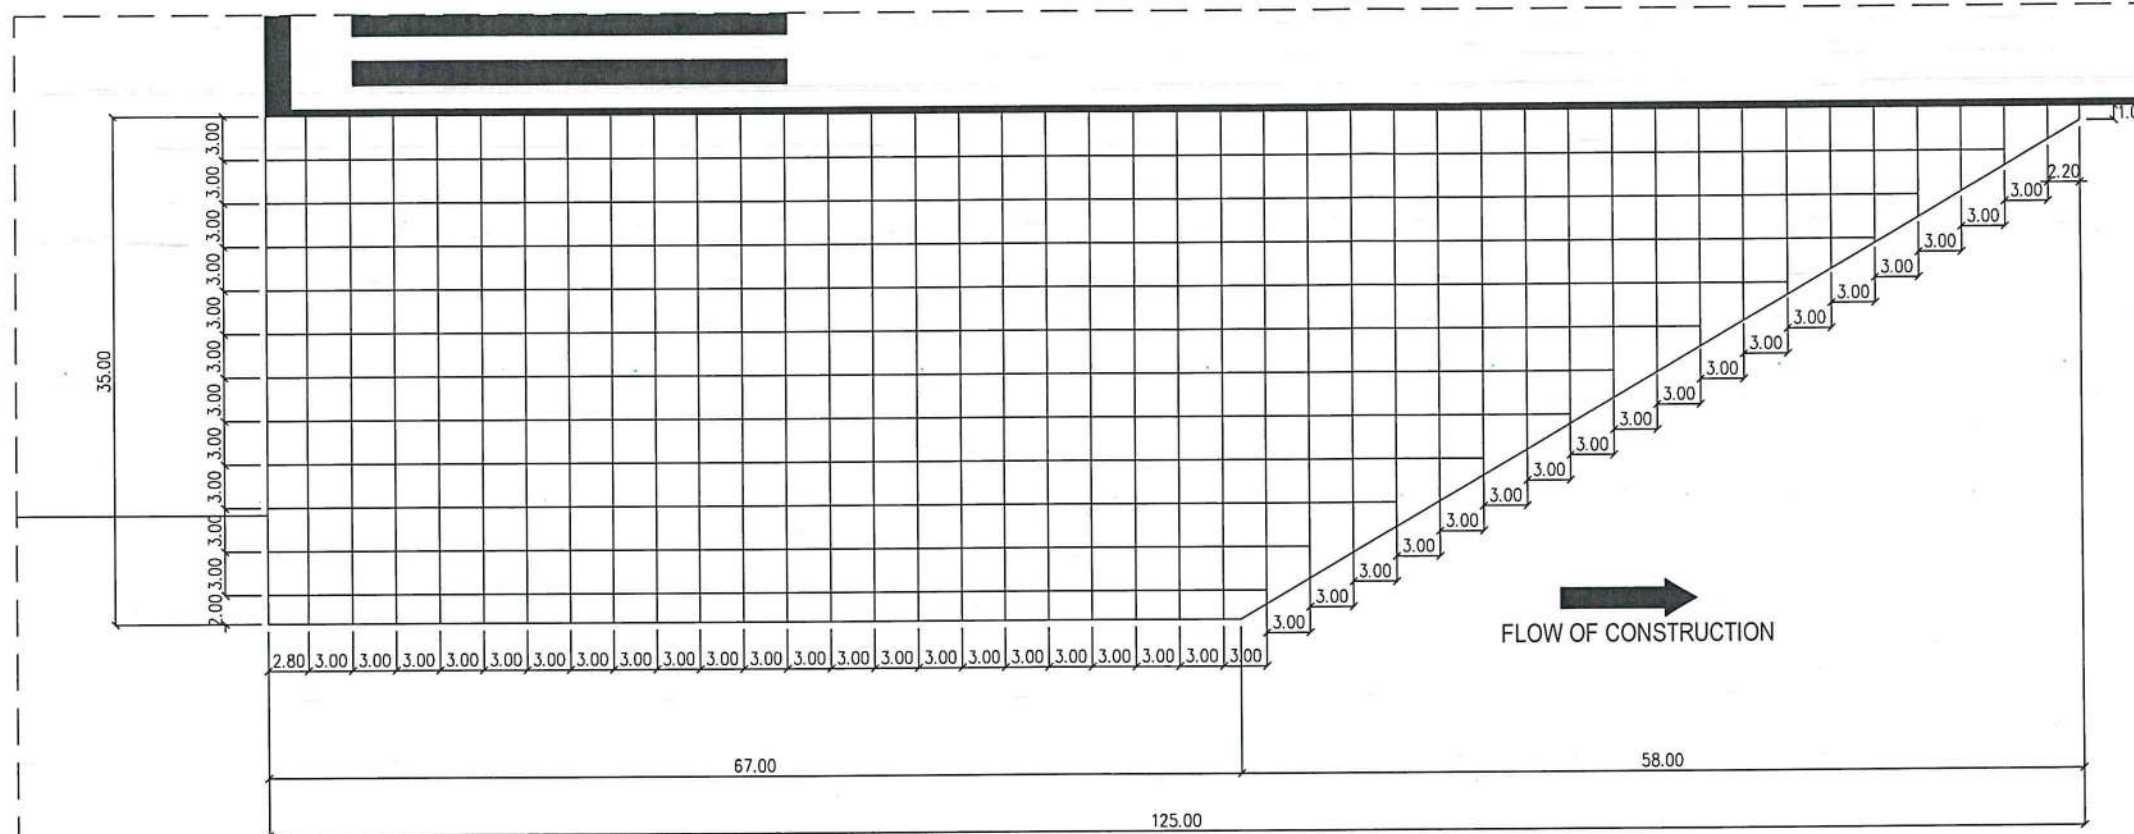

TURN AROUND PAD @ RWY 09

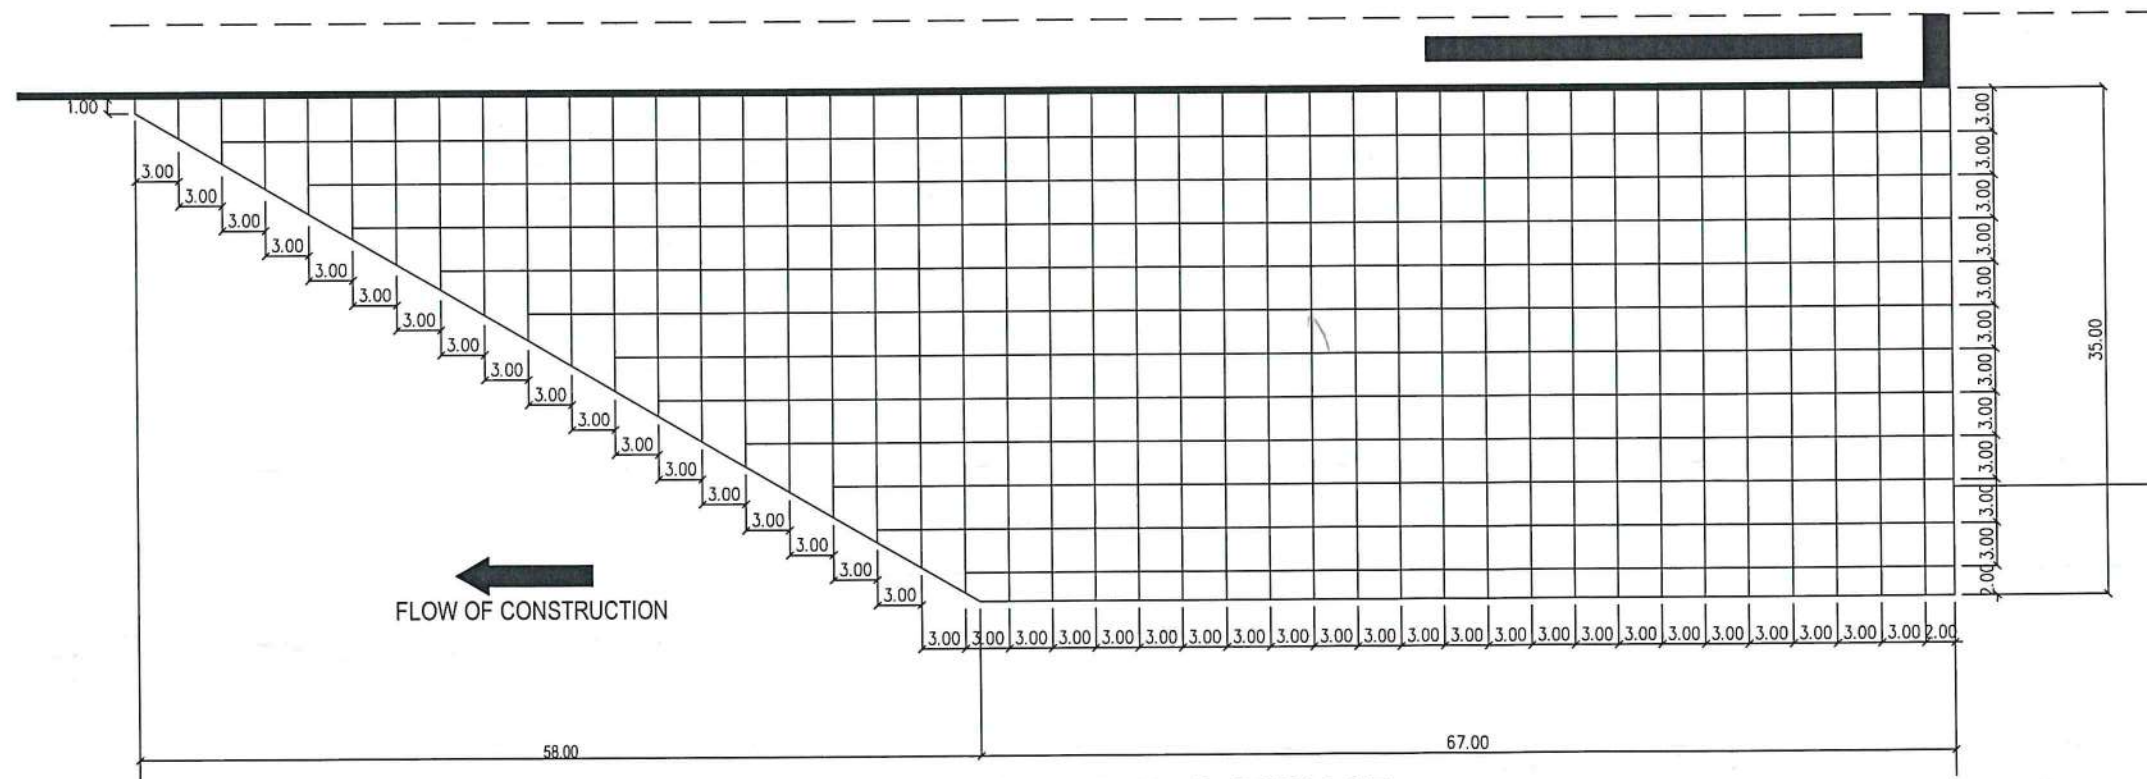

TURN AROUND PAD @ RWY 27

BLOCKING PLAN
SCALE: 1:5M

THIS DRAWING IS EXCLUSIVE PROPERTY OF CIVIL AVIATION AUTHORITY OF THE PHILIPPINES AND MUST NOT BE REPRODUCED, EXHIBITED, LOANED OR COPIED IN PART OR IN WHOLE WITHOUT PROPER PERMISSION AND/OR WRITTEN CONSENT FROM THE DIRECTOR GENERAL CAAP.

AERODROME DEVELOPMENT AND MANAGEMENT SERVICE

INFRASTRUCTURE DEVELOPMENT AND DESIGN DIVISION

DESIGN STAFF	INITIAL/DATE
DESIGNED BY: IDDO	
DRAWN BY: GOF	
CHECKED BY: EJOR	
DATE:	

REVIEWED BY:
RAUL R. CRUCENA
Division Chief III, IDDO-ADMS

SUBMITTED BY:
ARNEL F. BORLADO
Department Manager III, AED-ADMS

RECOMMENDED APPROVED:
LT COL VALENTINO A DIONELA PAF (RET)
Assistant Director General II, ADMS

APPROVED BY:
CAPTAIN MANUEL ANTONIO L. TAMAYO
Director General, CAAP

NOTES/REVISIONS:

PROJECT:
CONSTRUCTION OF RUNWAY TURN AROUND PAD & CONTINUATION OF STRIP GRADE CORRECTION AT ZAMBOANGA INT'L AIRPORT

LOCATION:
ZAMBOANGA AIRPORT,
ZAMBOANGA DEL SUR










SHEET CONTENTS:

DRAWING SCALE: AS SHOWN
SHEET NO:

DIMENSIONS AND SPACING OF STEEL DOWELS						
PAVEMENT THICKNESS	DOWELS					
	CONTRACTION JOINTS			CONSTRUCTION JOINTS		
	DIAMETER Ø	LENGTH	SPACING	DIAMETER Ø	LENGTH	SPACING
7.5"-15" (191mm-380mm)	1" (25mm)	18" (460mm)	12" (305mm)	1" (25mm)	18" (460mm)	12" (305mm)

NOTES:

1. ALL STEEL DOWELS SHALL BE SUPPORTED AND HELD IN PLACE IN AN APPROVED ASSEMBLY.
2. ALL STEEL DOWELS SHALL BE OF GRADE 60 (60,000 psi / 414 MPa).
3. ALL FORMED JOINTS SHALL BE FINISHED WITH RADIUS OF 6mm OR 13mm.
4. ALL GROOVES OF CONTRACTION JOINTS SHALL BE SAWED WITHIN 24 HOURS.
5. WHERE PAVING OPERATIONS ARE DELAYED OR STOPPED, PROVIDE DOWELED CONSTRUCTION JOINT.
6. CONCRETE BLOCKING SHALL BE 3.0m BY 3.0m, UNLESS OTHERWISE GOVERNED BY ABUTTING EDGE.
7. ALL PAVING JOINTS SHALL BE FILLED WITH JOINT SEALANT AS SPECIFIED.
8. PROVIDE PIN HOLDERS EVERY 1.5M AT TRANSVERSE JOINTS

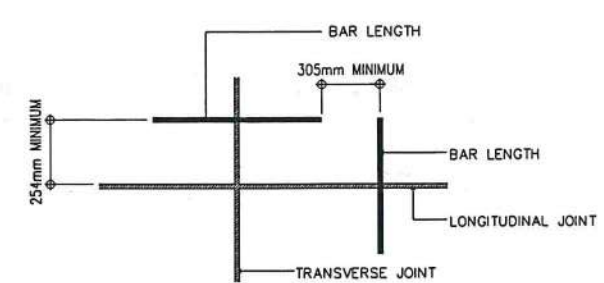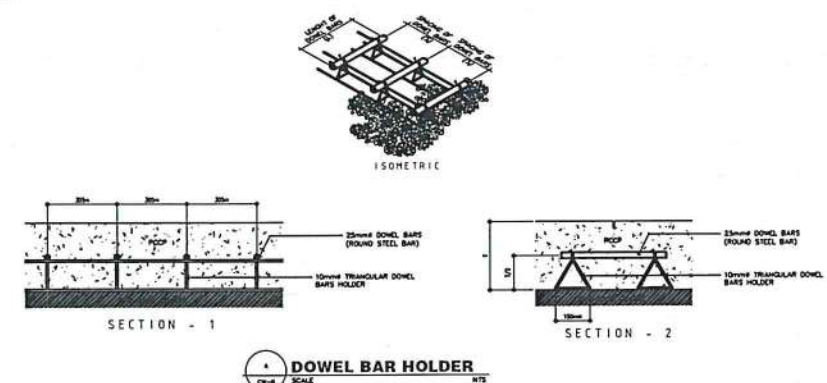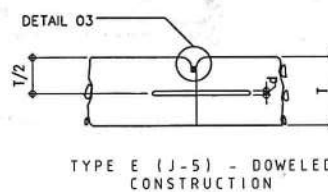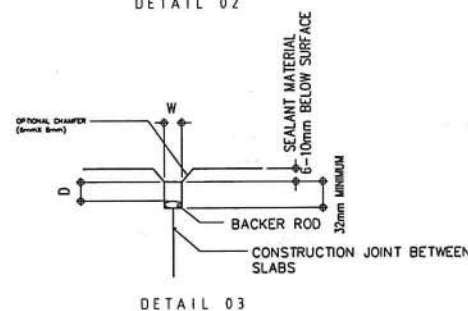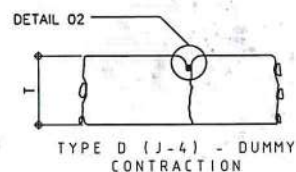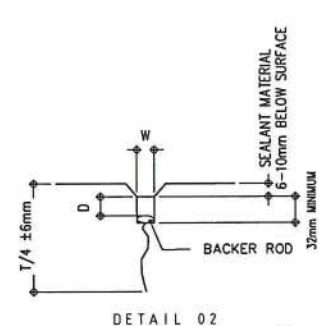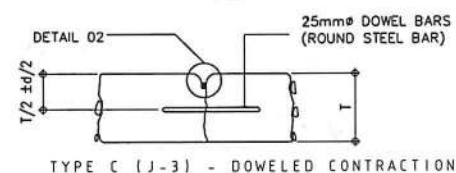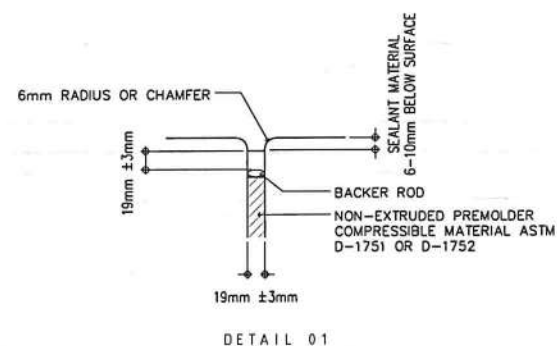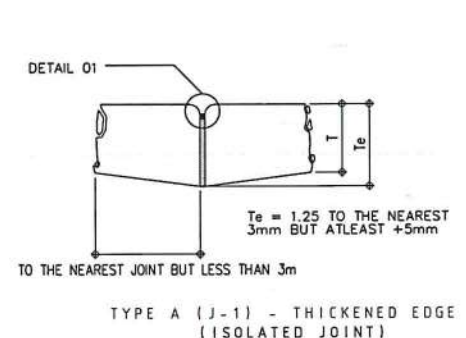

THIS DRAWING IS EXCLUSIVE PROPERTY OF CIVIL AVIATION AUTHORITY OF THE PHILIPPINES AND MUST NOT BE REPRODUCED, EXHIBITED, LOANED OR COPIED IN PART OR IN WHOLE WITHOUT PROPER PERMISSION AND/OR WRITTEN CONSENT FROM THE DIRECTOR GENERAL CAAP.

AERODROME DEVELOPMENT AND MANAGEMENT SERVICE

INFRASTRUCTURE DEVELOPMENT AND DESIGN DIVISION

DESIGN STAFF	INITIAL/DATE
DESIGNED BY: IDDD	
DRAWN BY: GOF	
CHECKED BY: EJOR	
DATE:	

REVIEWED BY: RAUL R. CRUCENA, Division Chief III, IDDD-ADMS

SUBMITTED BY: ARNEL F. BORLADO, Department Manager III, AED-ADMS

RECOMMENDED APPROVED: LT COL VALENTINO A. DIONELA PAF (RET), Assistant Director General II, ADMS

APPROVED BY: CAPTAIN MANUEL ANTONIO L. TAMAYO, Director General, CAAP

NOTES/REVISIONS:

PROJECT: CONSTRUCTION OF RUNWAY TURN AROUND PAD & CONTINUATION OF STRIP GRADE CORRECTION AT ZAMBOANGA INT'L AIRPORT

LOCATION: ZAMBOANGA AIRPORT, ZAMBOANGA DEL SUR

SHEET CONTENTS:

DRAWING SCALE: AS SHOWN

SHEET NO:



CIVIL AVIATION AUTHORITY OF THE PHILIPPINES
MANILA, 1000 PASAY CITY

THIS DRAWING IS EXCLUSIVE PROPERTY OF CIVIL AVIATION AUTHORITY OF THE PHILIPPINES AND MUST NOT BE REPRODUCED, EXHIBITED, LOANED OR COPIED IN PART OR IN WHOLE WITHOUT PROPER PERMISSION AND/OR WRITTEN CONSENT FROM THE DIRECTOR GENERAL CAAP.

AERODROME DEVELOPMENT AND MANAGEMENT SERVICE

INFRASTRUCTURE DEVELOPMENT AND DESIGN DIVISION

DESIGN STAFF	INITIAL/DATE
DESIGNED BY: IDDD	
DRAWN BY: GOF	
CHECKED BY: EJOR	
DATE:	

REVIEWED BY:
RAUL R. BRUCENA
Division Chief III, IDDD-ADMS

SUBMITTED BY:
ARNEL F. BORLADO
Department Manager III, AED-ADMS

RECOMMENDED APPROVED:
LT COL VALENTINO A. DIONELA PAF (RET)
Assistant Director General II, ADMS

APPROVED BY:
CAPTAIN MANUEL ANTONIO L. TAMAYO
Director General, CAAP




NOTES/REVISIONS:



PROJECT:
CONSTRUCTION OF RUNWAY TURN AROUND PAD & CONTINUATION OF STRIP GRADE CORRECTION AT ZAMBOANGA INT'L AIRPORT

LOCATION:
ZAMBOANGA AIRPORT,
ZAMBOANGA DEL SUR

SHEET CONTENTS:

DRAWING SCALE:	SHEET NO:
AS SHOWN	

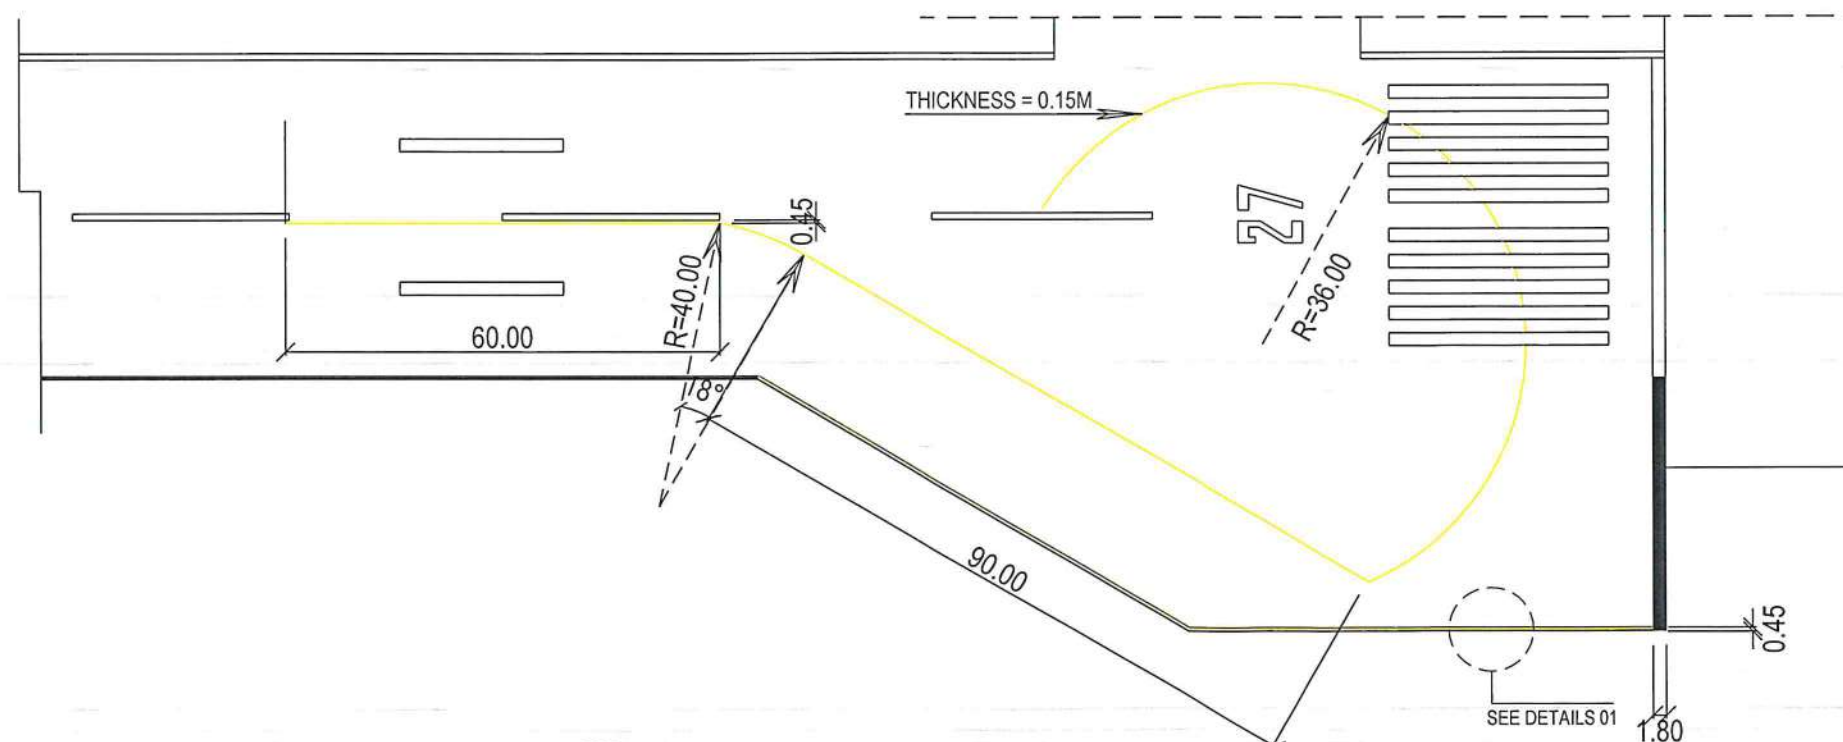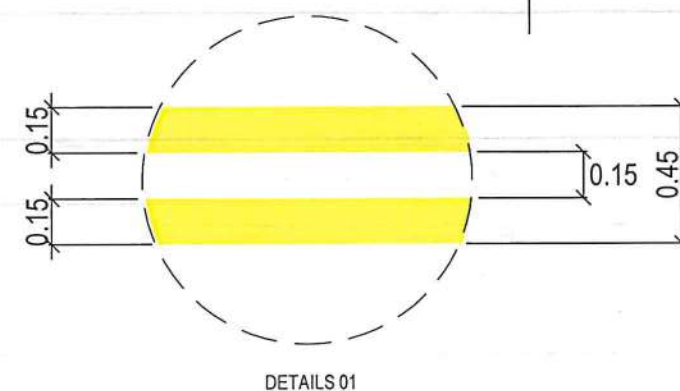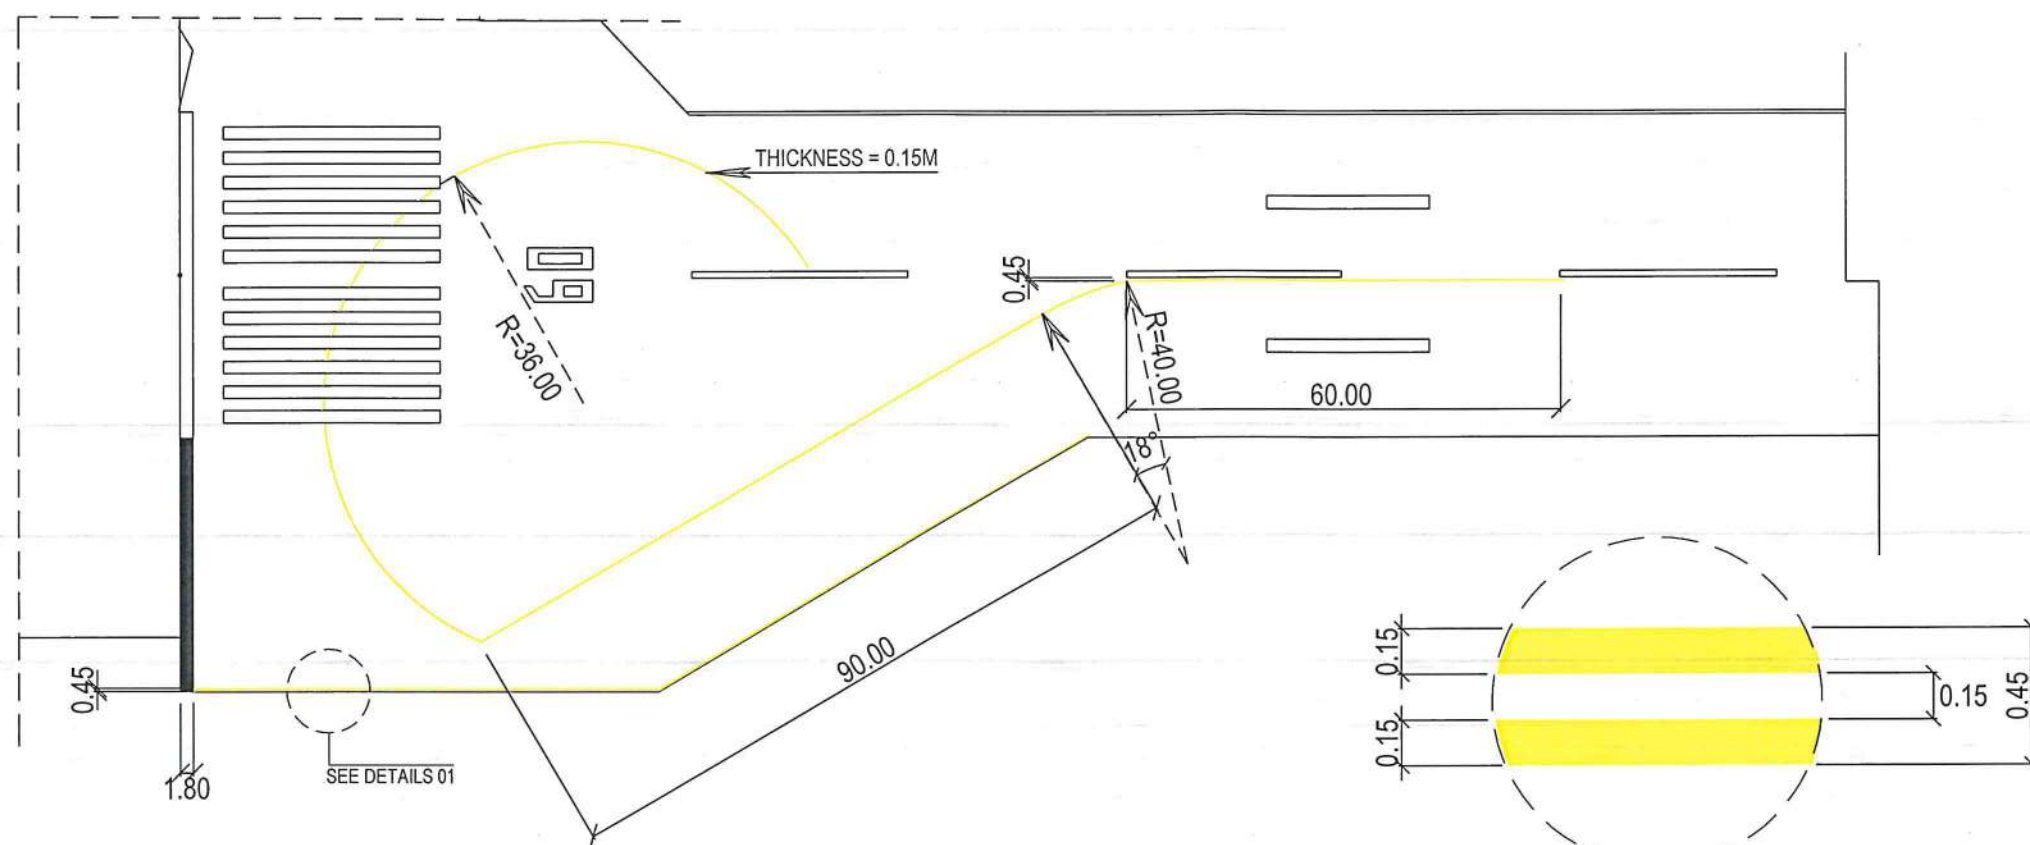

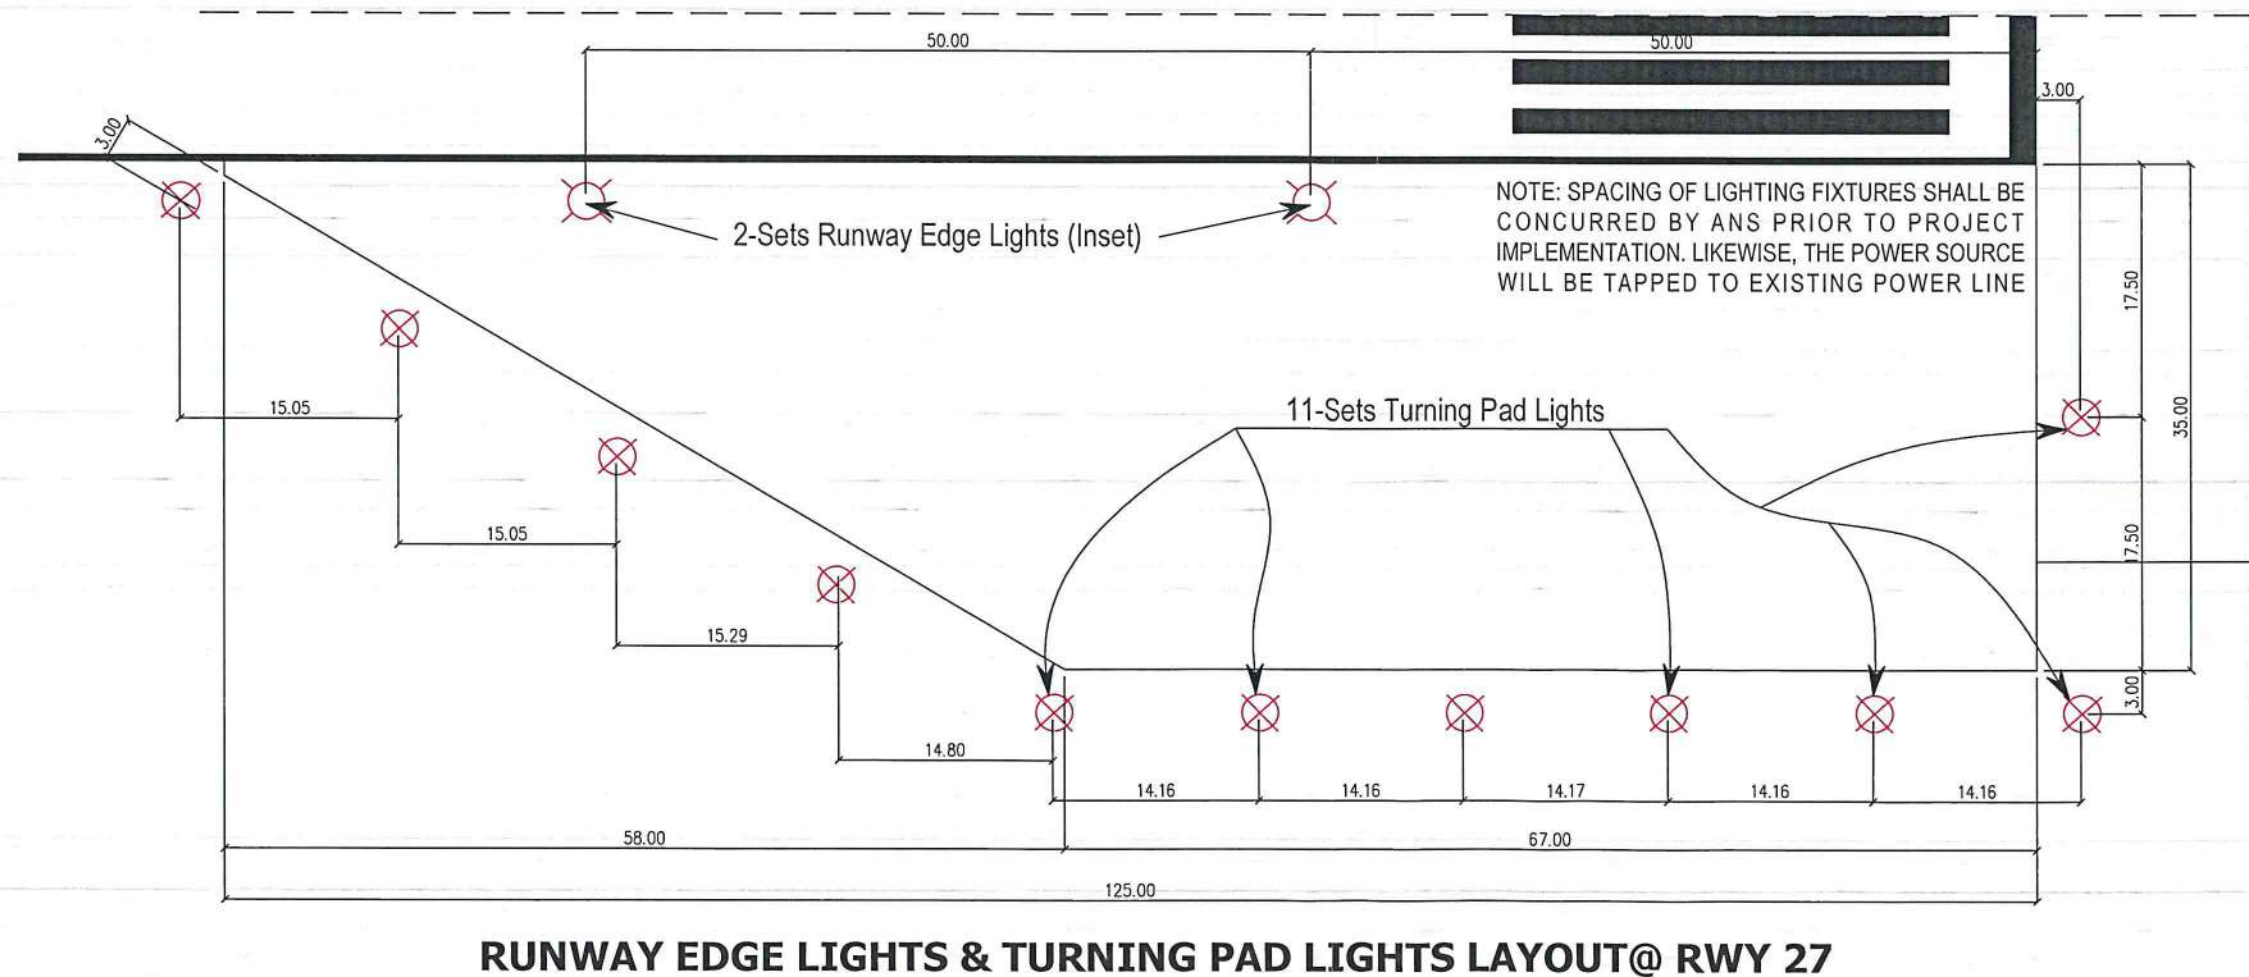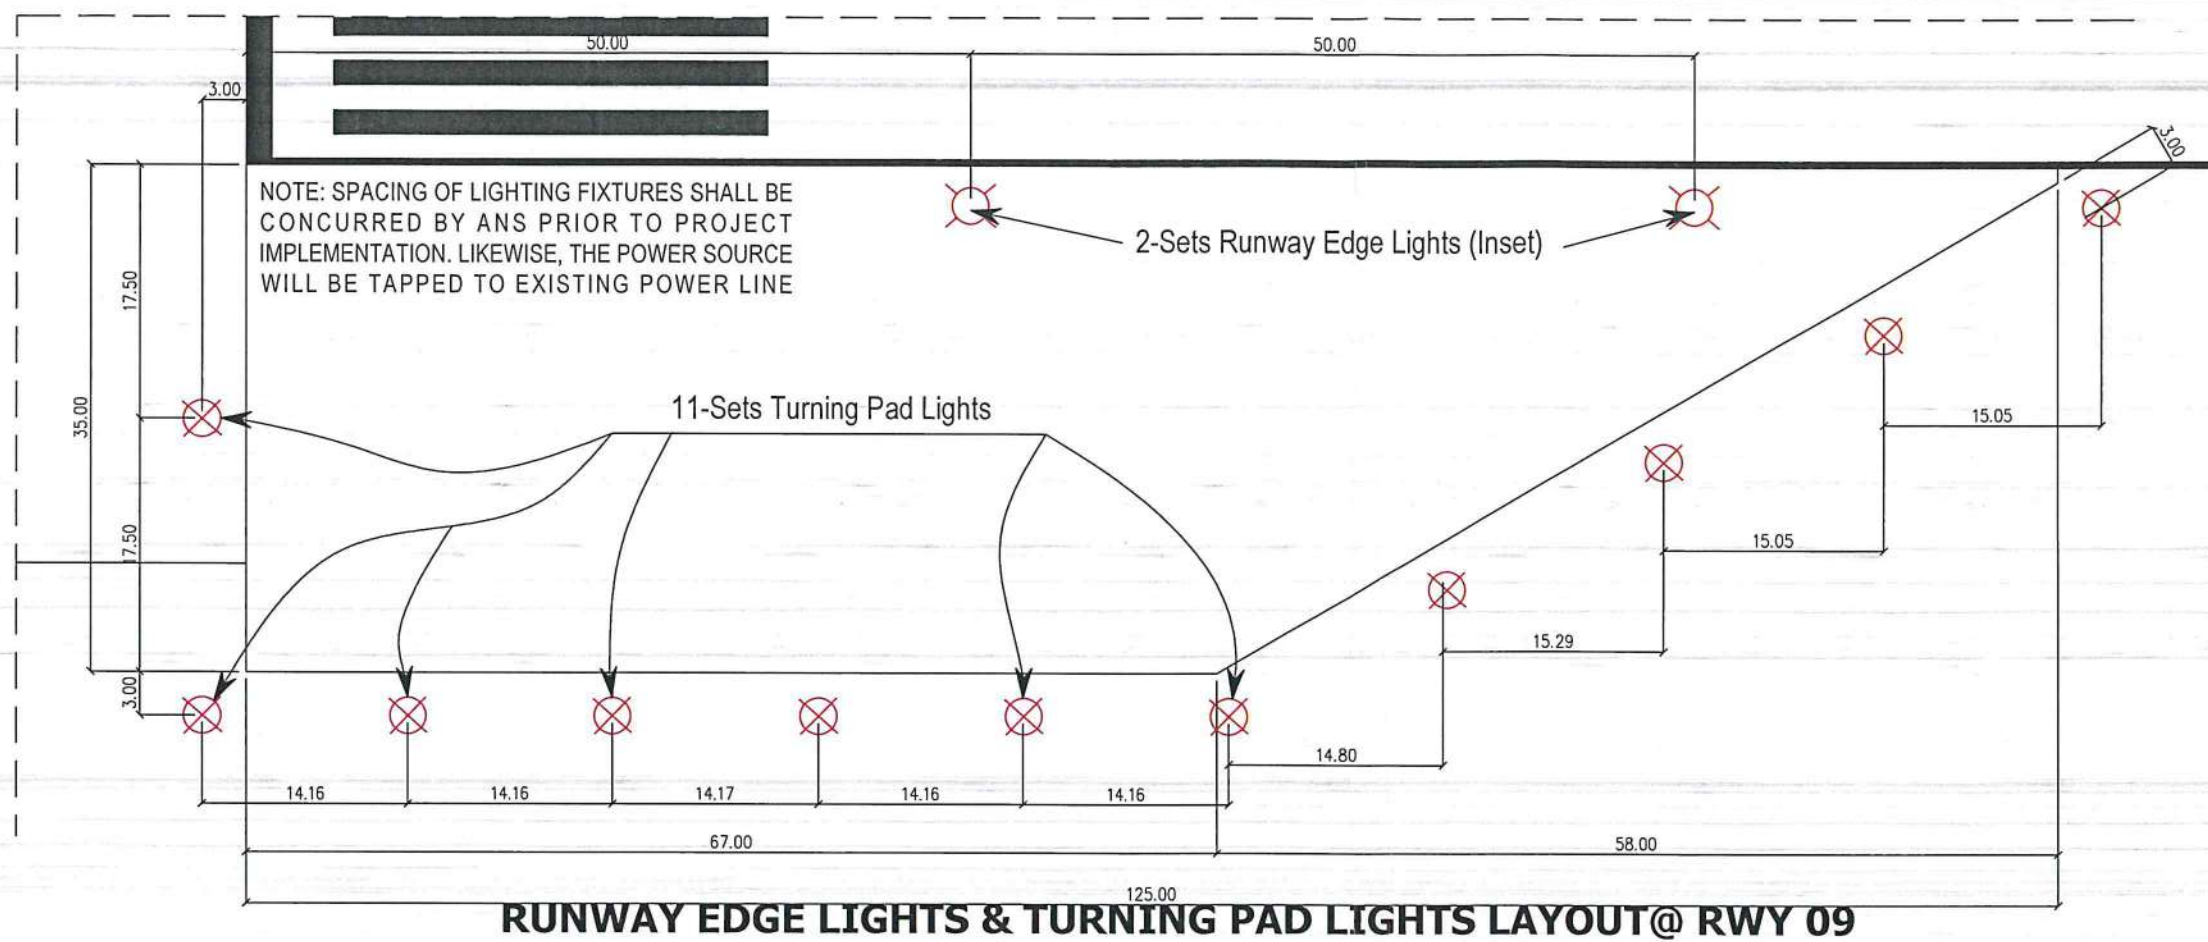

THIS DRAWING IS EXCLUSIVE PROPERTY
OF CIVIL AVIATION AUTHORITY OF THE
PHILIPPINES AND MUST NOT BE
REPRODUCED, EXHIBITED, LOANED OR
COPIED IN PART OR IN WHOLE WITHOUT
PROPER PERMISSION AND/OR WRITTEN
CONSENT FROM THE DIRECTOR GENERAL
CAAP.

AERODROME DEVELOPMENT AND
MANAGEMENT SERVICE

INFRASTRUCTURE DEVELOPMENT AND DESIGN
DIVISION

DESIGN STAFF	INITIAL/DATE
--------------	--------------

DESIGNED BY:	INDD
--------------	------

DRAWN BY:	GQF
-----------	-----

CHECKED BY:	EJDJR
-------------	-------

DATE:	
-------	--

REVIEWED BY: _____

RAUL R. CRUCENA
Division Chief III, IODD-ADMS

SUBMITTED BY:

ARNEL F. BORLADO
Department Manager III, AED-ADM

CONCURRED BY:

GARY M. JADIE
Acting Chief, ANS

RECOMMENDED APPROVED:

LT COL VALENTINO A DIONELA PAF (RET.
Assistant Director General II, ADMS

APPROVED BY:

CAPTAIN MANUEL ANTONIO L. TAMAYO
Director General CAAP

NOTES/REVISIONS:











PROJECT:
CONSTRUCTION OF RUNWAY TURN
AROUND PAD & CONTINUATION OF
STRIP GRADE CORRECTION AT
ZAMBOANGA INT'L AIRPORT

LOCATION:
ZAMBOANGA AIRPORT,
ZAMBOANGA DEL SUR

SHEET CONTENTS:

DRAWING SCALE:	SHEET NO:
----------------	-----------

AS SHOWN

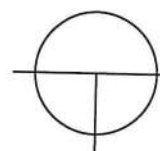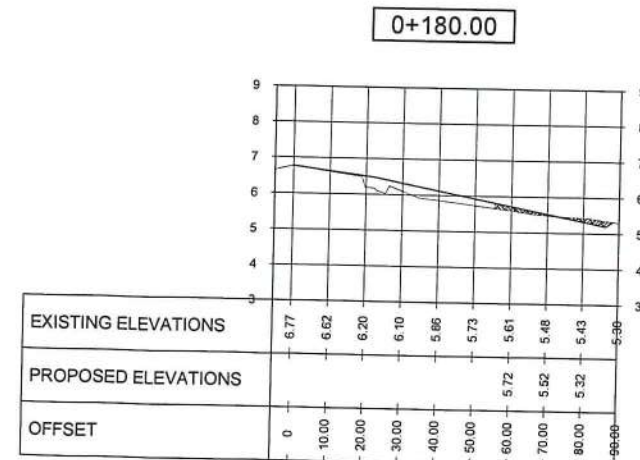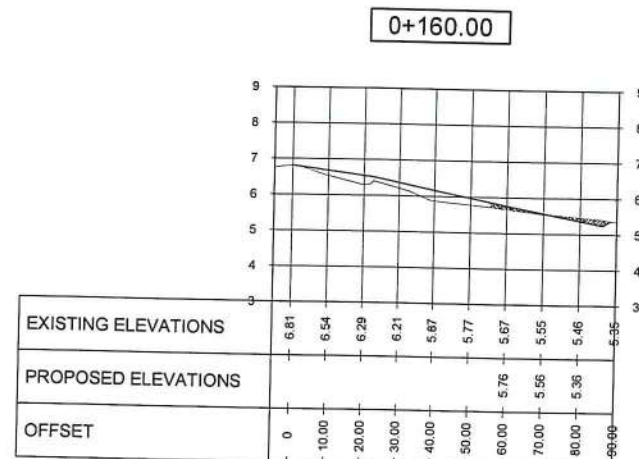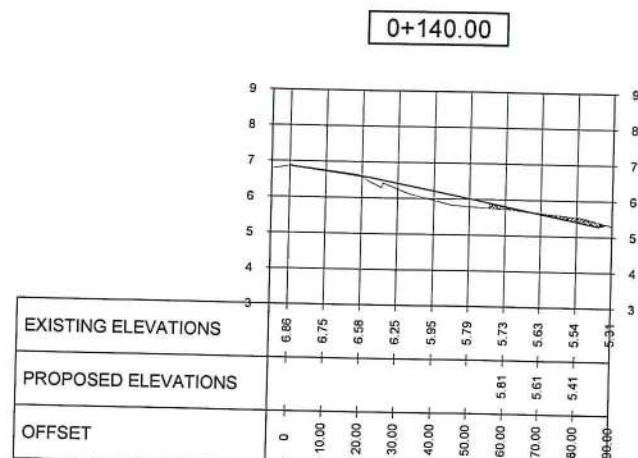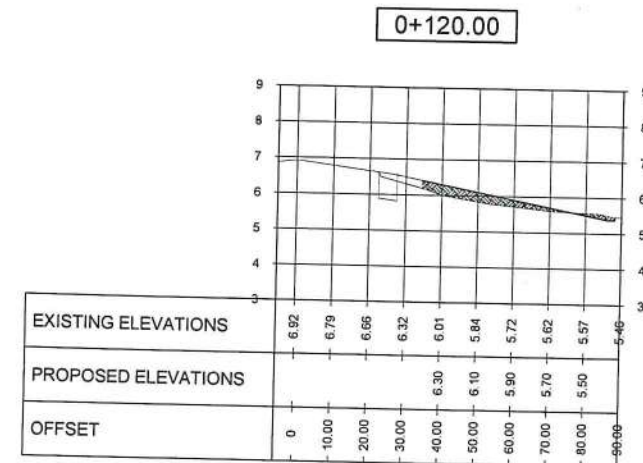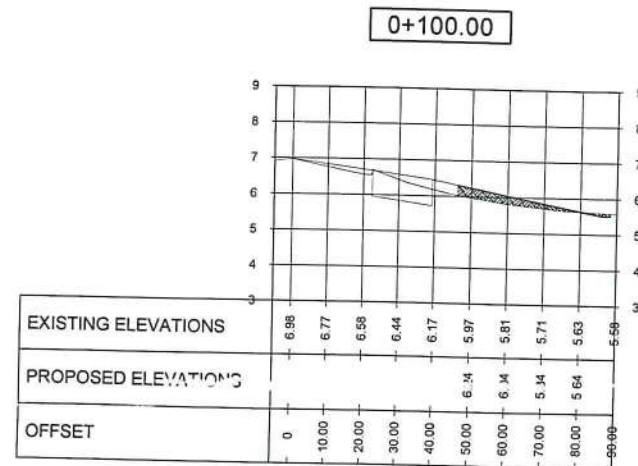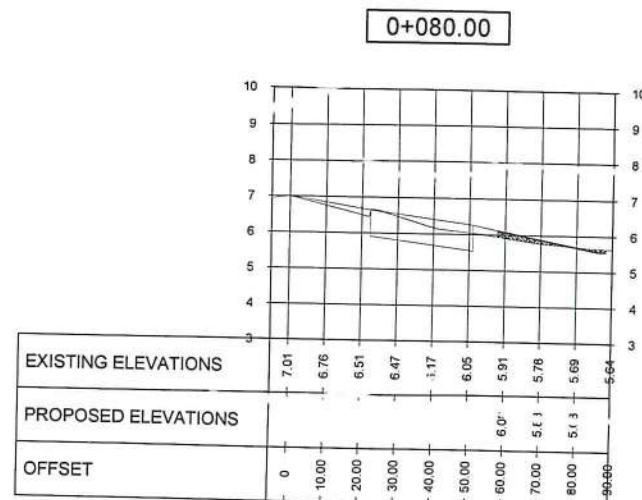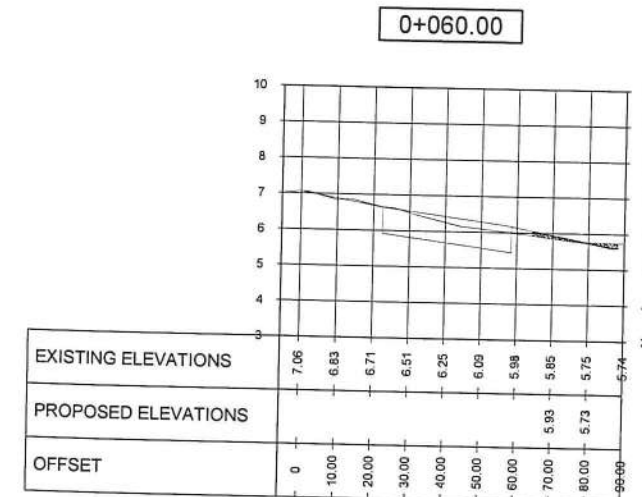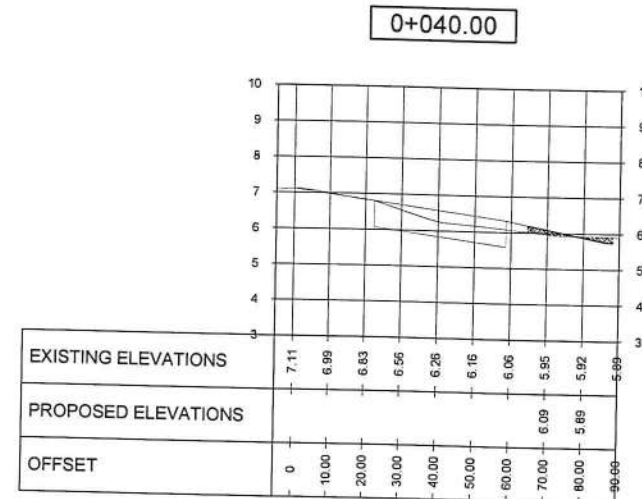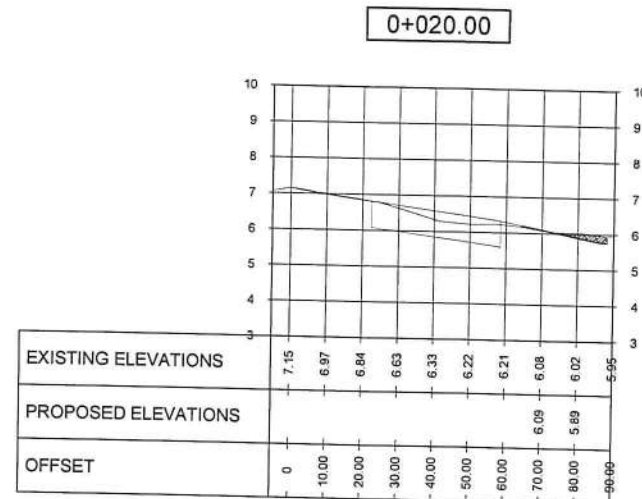

RUNWAY STRIP WIDTH CORRECTION

SCALE:

1:20M



THIS DRAWING IS EXCLUSIVE PROPERTY OF CIVIL AVIATION AUTHORITY OF THE PHILIPPINES AND MUST NOT BE REPRODUCED, EXHIBITED, LOANED OR COPIED IN PART OR IN WHOLE WITHOUT PROPER PERMISSION AND/OR WRITTEN CONSENT FROM THE DIRECTOR GENERAL CAAP.

AERODROME DEVELOPMENT AND MANAGEMENT SERVICE

INFRASTRUCTURE DEVELOPMENT AND DESIGN DIVISION

DESIGN STAFF INITIAL/DATE

DESIGNED BY: IDDD
DRAWN BY: GGF
CHECKED BY: EJOR

DATE:

REVIEWED BY:

RAUL R. GRUCENA
Division Chief III, IDDD-ADMS

SUBMITTED BY:
ARNEL F. BORLADO
Department Manager III, AEO-ADMS

RECOMMENDED APPROVED:

LT COL VALENTINO A. DIONELA PAF (RET)
Assistant Director General II, ADMS

APPROVED BY:

CAPTAIN MANUEL ANTONIO L. TAMAYO
Director General, CAAP

NOTES/REVISIONS:

PROJECT:
CONSTRUCTION OF RUNWAY TURN AROUND PAD & CONTINUATION OF STRIP GRADE CORRECTION AT ZAMBOANGA INT'L AIRPORT











LOCATION:
ZAMBOANGA AIRPORT,
ZAMBOANGA DEL SUR

SHEET CONTENTS:

SECTION VIEW

DRAWING SCALE: SHEET NO:

AS SHOWN

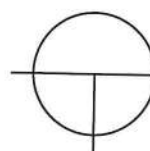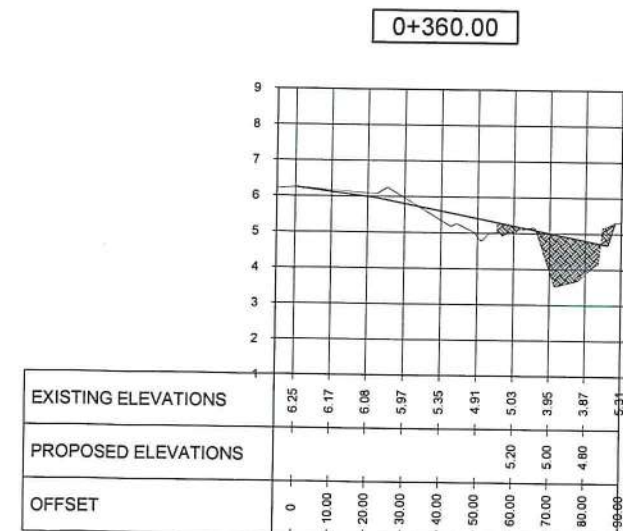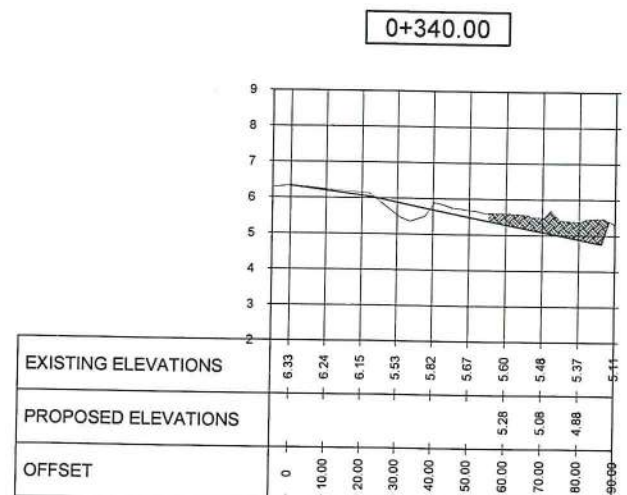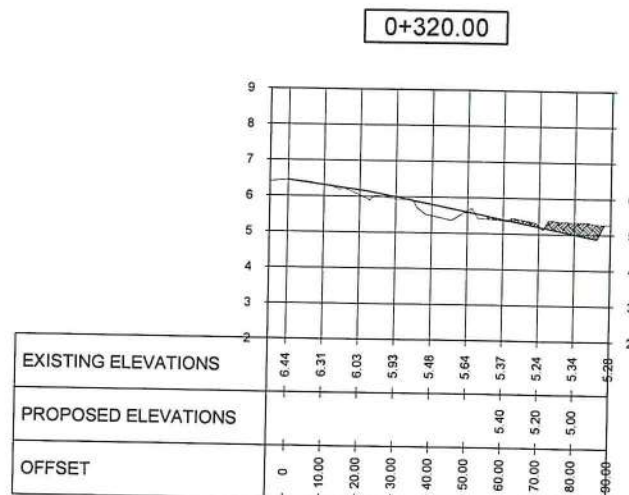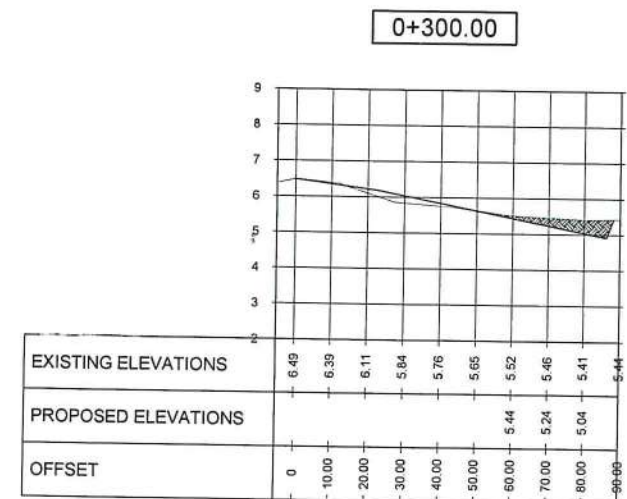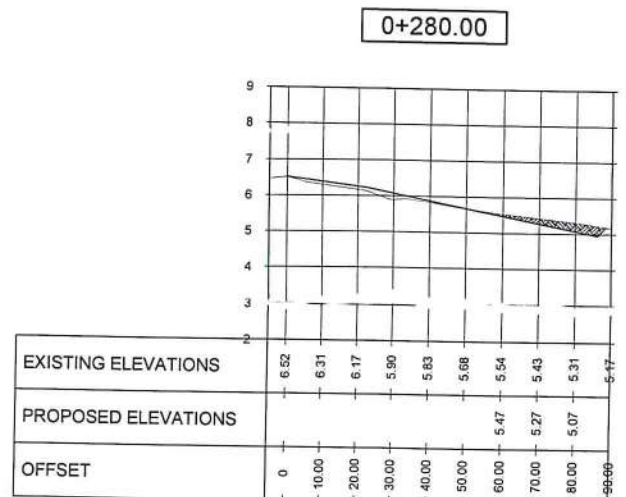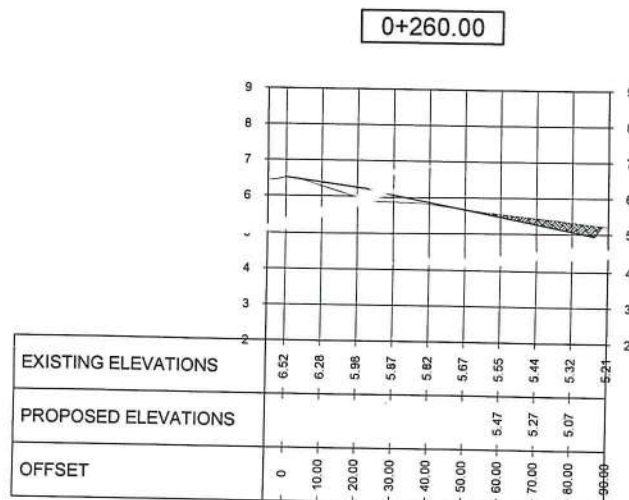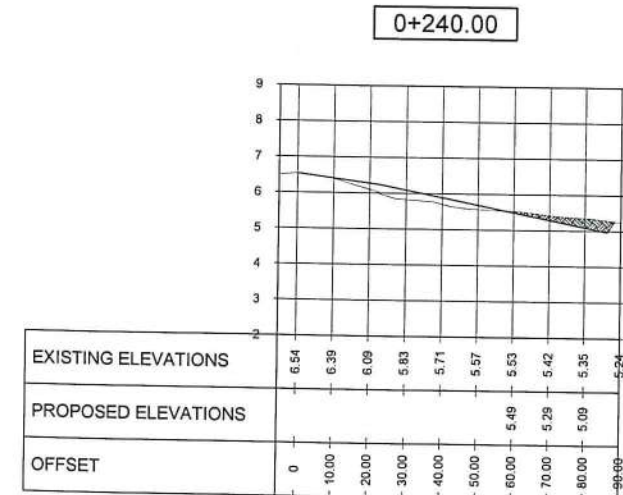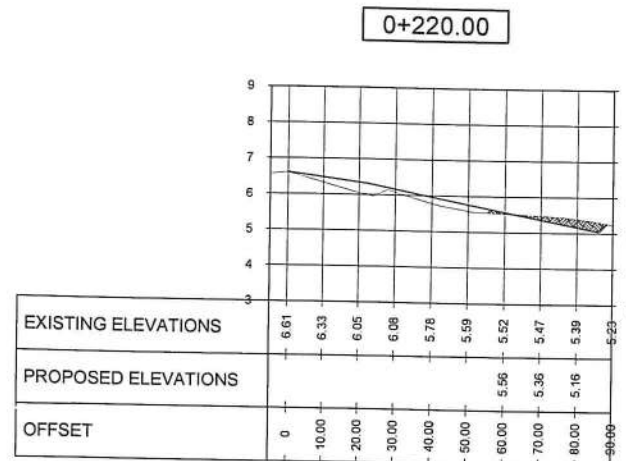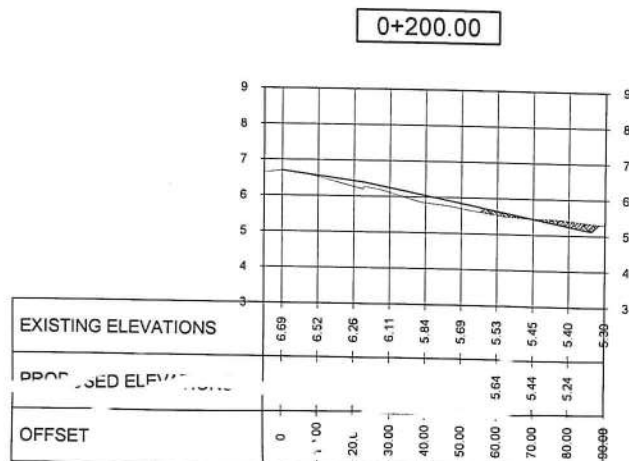

RUNWAY STRIP WIDTH CORRECTION

SCALE:

1:20M



THIS DRAWING IS EXCLUSIVE PROPERTY OF CIVIL AVIATION AUTHORITY OF THE PHILIPPINES AND MUST NOT BE REPRODUCED, EXHIBITED, LOANED OR COPIED IN PART OR IN WHOLE WITHOUT PROPER PERMISSION AND/OR WRITTEN CONSENT FROM THE DIRECTOR GENERAL CAAP.

AERODROME DEVELOPMENT AND MANAGEMENT SERVICE

INFRASTRUCTURE DEVELOPMENT AND DESIGN DIVISION

DESIGN STAFF INITIAL/DATE

DESIGNED BY: IDDO

DRAWN BY: GGF

CHECKED BY: EJD

DATE:

REVIEWED BY:

RAUL R. CRUCENA
Division Chief III, IDDD-ADMS

SUBMITTED BY:

ARNEL F. BORLADO
Department Manager III, AED-ADMS

RECOMMENDED APPROVED:

LT COL VALENTINO A. DIONELA PAF (RET)
Assistant Director General II, ADMS

APPROVED BY:

CAPTAIN MANUEL ANTONIO L. TAMAYO
Director General, CAAP

NOTES/REVISIONS:

PROJECT:
CONSTRUCTION OF RUNWAY TURN AROUND PAD & CONTINUATION OF STRIP GRADE CORRECTION AT ZAMBOANGA INT'L AIRPORT

LOCATION:
ZAMBOANGA AIRPORT,
ZAMBOANGA DEL SUR

SHEET CONTENTS:

SECTION VIEW

DRAWING SCALE: SHEET NO:

AS SHOWN



CIVIL AVIATION AUTHORITY OF THE PHILIPPINES
MANILA, 1000 PASAY CITY

THIS DRAWING IS EXCLUSIVE PROPERTY
OF CIVIL AVIATION AUTHORITY OF THE
PHILIPPINES AND MUST NOT BE
REPRODUCED, EXHIBITED, LOANED OR
COPIED IN PART OR IN WHOLE WITHOUT
PROPER PERMISSION AND/OR WRITTEN
CONSENT FROM THE DIRECTOR GENERAL
CAAP.

AERODROME DEVELOPMENT AND MANAGEMENT SERVICE

INFRASTRUCTURE DEVELOPMENT AND DESIGN
DIVISION

DESIGN STAFF
DESIGNED BY: IDDO
DRAWN BY: GOF
CHECKED BY: EJDJR
DATE:

REVIEWED BY:
RAUL R. CRUCENA
Division Chief III, IDDO-ADMS

SUBMITTED BY:
ARNEL F. BORLADO
Department Manager III, AED-ADMS

RECOMMENDED APPROVED:
LT COL-VALENTINO A DIONELA PAF (RET)
Assistant Director General II, ADMS

APPROVED BY:
CAPTAIN MANUEL ANTONIO L. TAMAYO
Director General, CAAP

NOTES/REVISIONS:











PROJECT:
CONSTRUCTION OF RUNWAY TURN
AROUND PAD & CONTINUATION OF
STRIP GRADE CORRECTION AT
ZAMBOANGA INT'L AIRPORT

LOCATION:
ZAMBOANGA AIRPORT,
ZAMBOANGA DEL SUR

SHEET CONTENTS:

SECTION VIEW











DRAWING SCALE: AS SHOWN
SHEET NO:

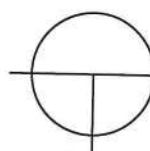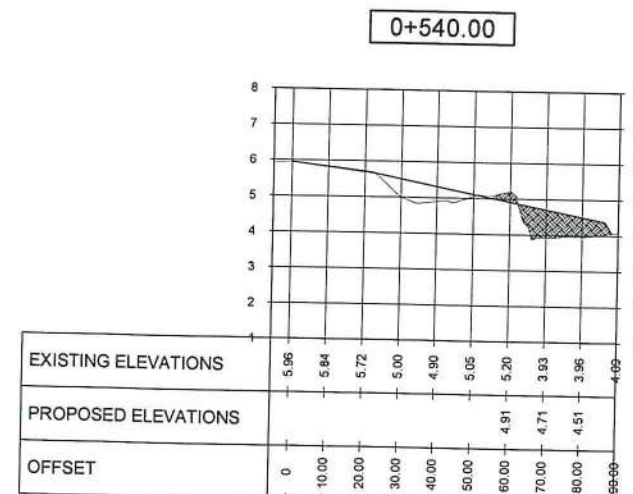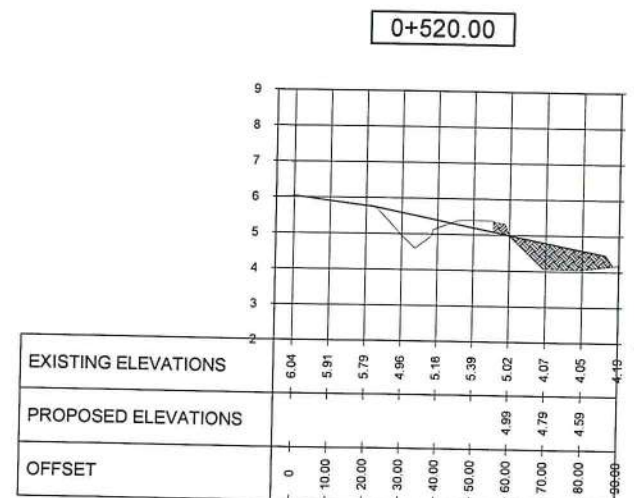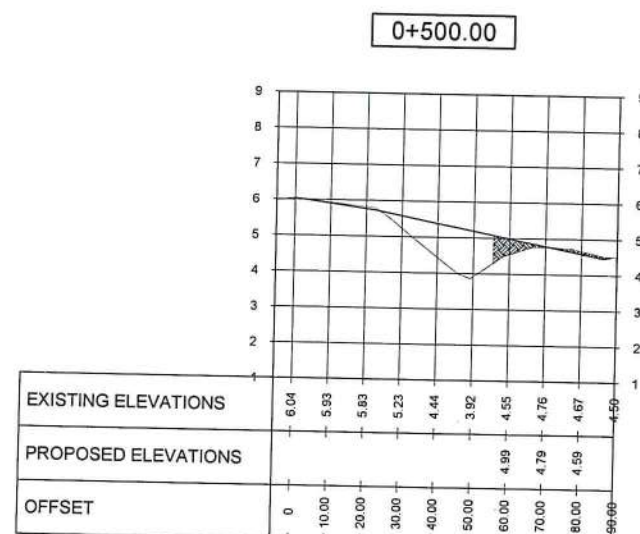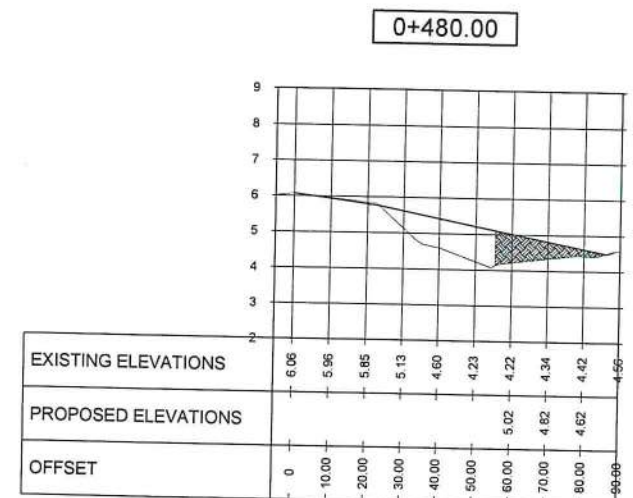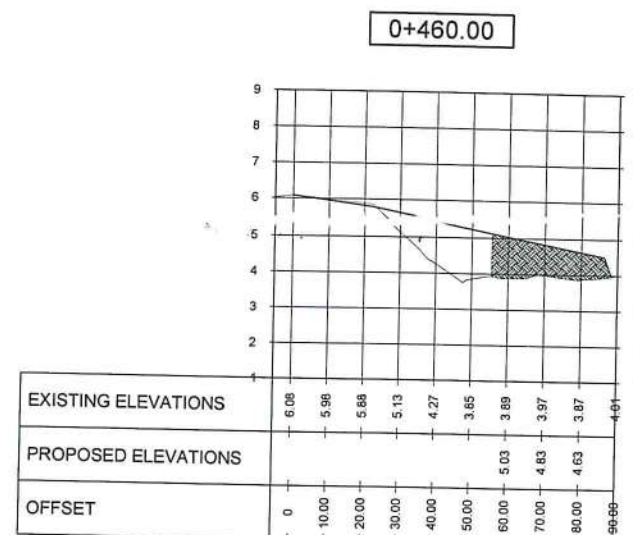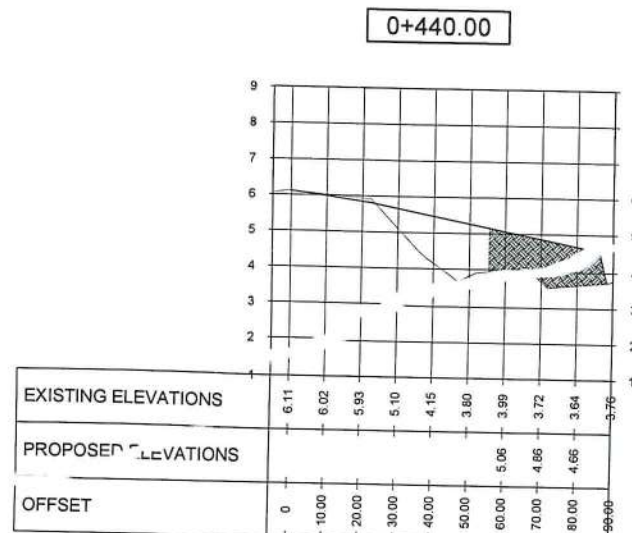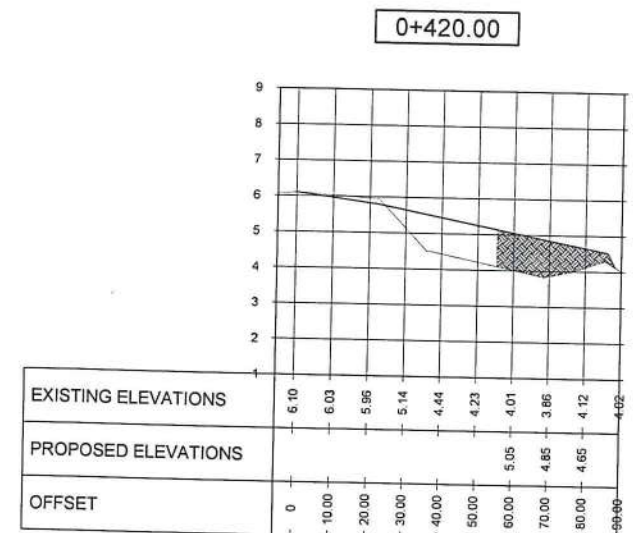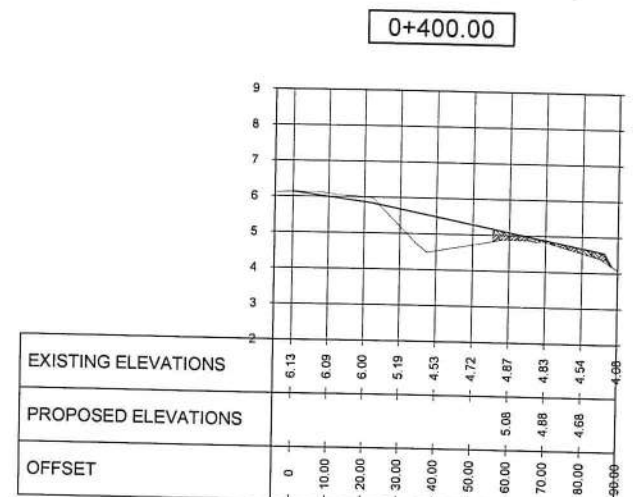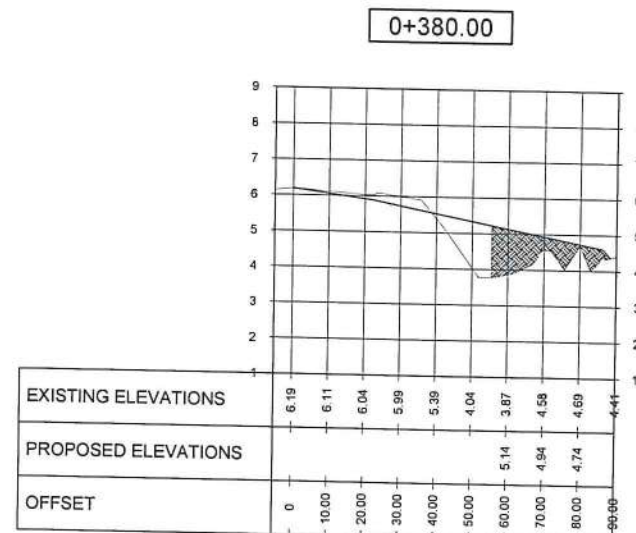

RUNWAY STRIP WIDTH CORRECTION

SCALE:

1:20M

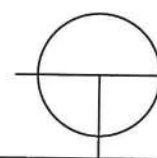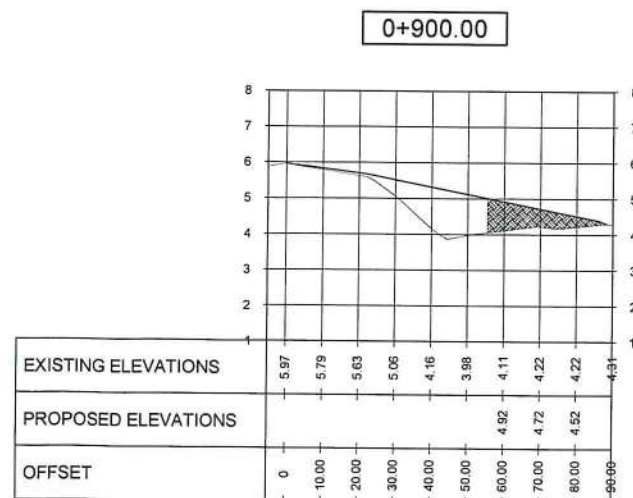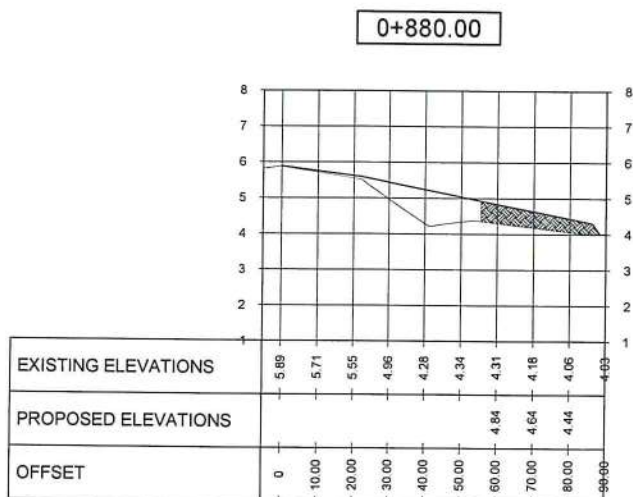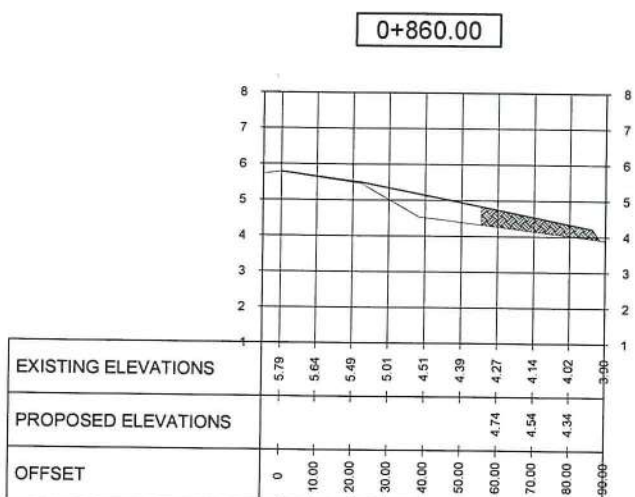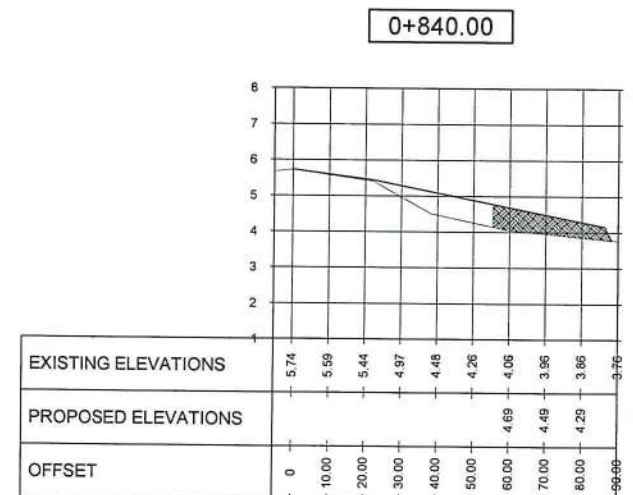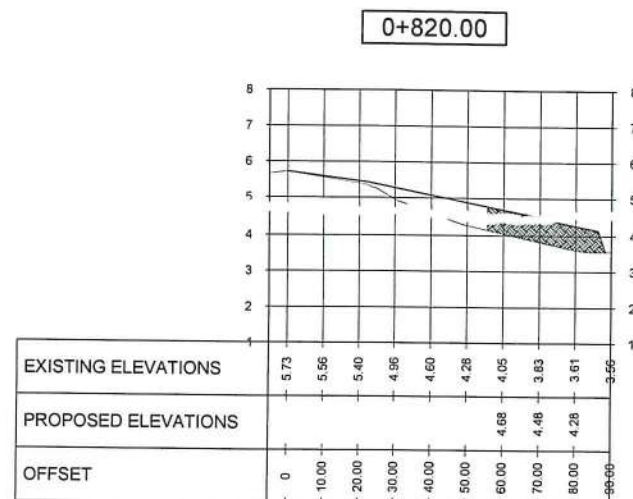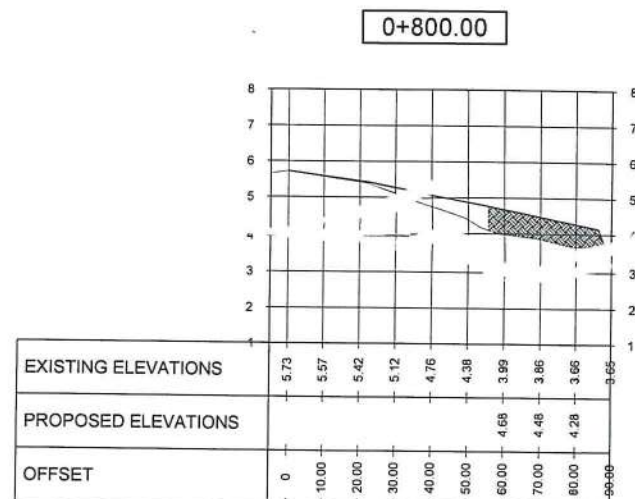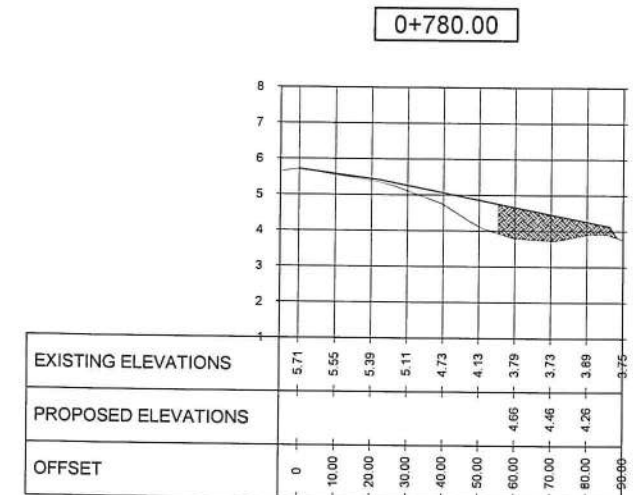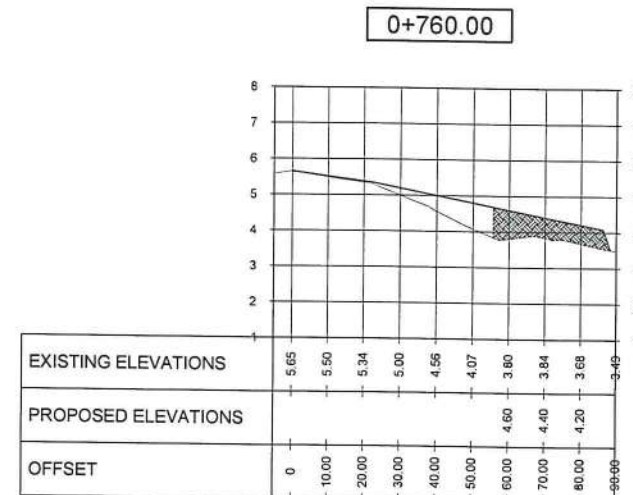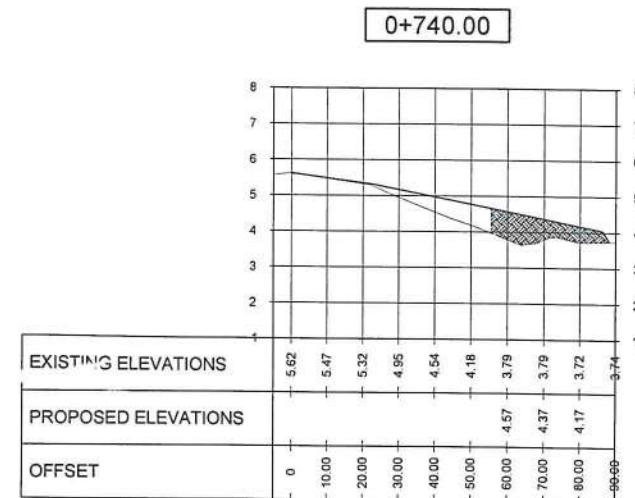

RUNWAY STRIP WIDTH CORRECTION

SCALE: 1:20M



CIVIL AVIATION AUTHORITY OF THE PHILIPPINES
BAGONG PILIPINAS

THIS DRAWING IS EXCLUSIVE PROPERTY OF CIVIL AVIATION AUTHORITY OF THE PHILIPPINES AND MUST NOT BE REPRODUCED, EXHIBITED, LOANED OR COPIED IN PART OR IN WHOLE WITHOUT PROPER PERMISSION AND/OR WRITTEN CONSENT FROM THE DIRECTOR GENERAL CAAP.

AERODROME DEVELOPMENT AND MANAGEMENT SERVICE

INFRASTRUCTURE DEVELOPMENT AND DESIGN DIVISION

DESIGN STAFF
DESIGNED BY: IDDD
DRAWN BY: GGF
CHECKED BY: EJJR

DATE:
REVIEWED BY:
RAUL R. GRUCENA
Division Chief III, IODD-ADMS

SUBMITTED BY:
ARNEL F. BORLADO
Department Manager III, AED-ADMS

RECOMMENDED APPROVED:
LT COL VALENTINO A DIONELA PAF (RET)
Assistant Director General II, ADMS

APPROVED BY:
CAPTAIN MANUEL ANTONIO L. TAMAYO
Director General, CAAP

NOTES/REVISIONS:

PROJECT:
CONSTRUCTION OF RUNWAY TURN AROUND PAD & CONTINUATION OF STRIP GRADE CORRECTION AT ZAMBOANGA INT'L AIRPORT

LOCATION:
ZAMBOANGA AIRPORT, ZAMBOANGA DEL SUR

SHEET CONTENTS:

SECTION VIEW

DRAWING SCALE: AS SHOWN
SHEET NO:



CIVIL AVIATION AUTHORITY OF THE PHILIPPINES
1000 10th Street, 1000 10th Street

THIS DRAWING IS EXCLUSIVE PROPERTY OF CIVIL AVIATION AUTHORITY OF THE PHILIPPINES AND MUST NOT BE REPRODUCED, EXHIBITED, LOANED OR COPIED IN PART OR IN WHOLE WITHOUT PROPER PERMISSION AND/OR WRITTEN CONSENT FROM THE DIRECTOR GENERAL CAAP.

AERODROME DEVELOPMENT AND MANAGEMENT SERVICE

INFRASTRUCTURE DEVELOPMENT AND DESIGN DIVISION

DESIGN STAFF
DESIGNED BY: IDDO
DRAWN BY: GGF
CHECKED BY: EJDJR

REVIEWED BY:
RAUL R. CRUCENA
Division Chief III, IDDO-ADMS

SUBMITTED BY:
ARNEL F. BORLADO
Department Manager III, AED-ADMS

RECOMMENDED APPROVED:
LT COL VALENTINO A. DIONELA PAF (RET)
Assistant Director General II, ADMS

APPROVED BY:
CAPTAIN MANUEL ANTONIO L. TAMAYO
Director General CAAP

NOTES/REVISIONS:











PROJECT:
CONSTRUCTION OF RUNWAY TURN AROUND PAD & CONTINUATION OF STRIP GRADE CORRECTION AT ZAMBOANGA INT'L AIRPORT

LOCATION:
ZAMBOANGA AIRPORT,
ZAMBOANGA DEL SUR

SHEET CONTENTS:











SECTION VIEW

DRAWING SCALE: AS SHOWN
SHEET NO:

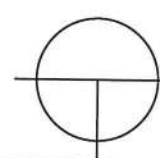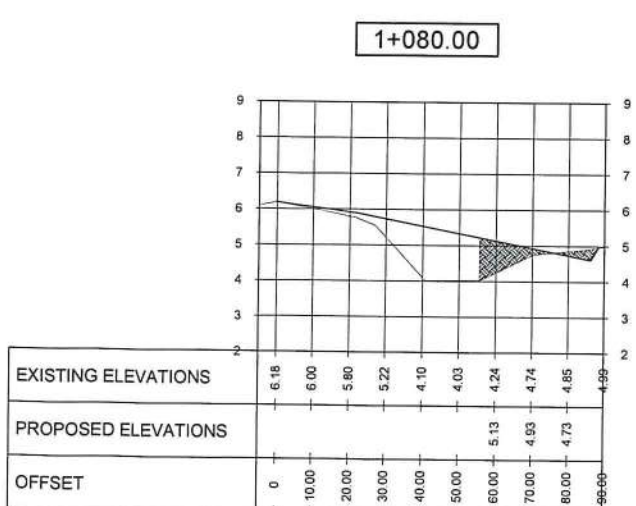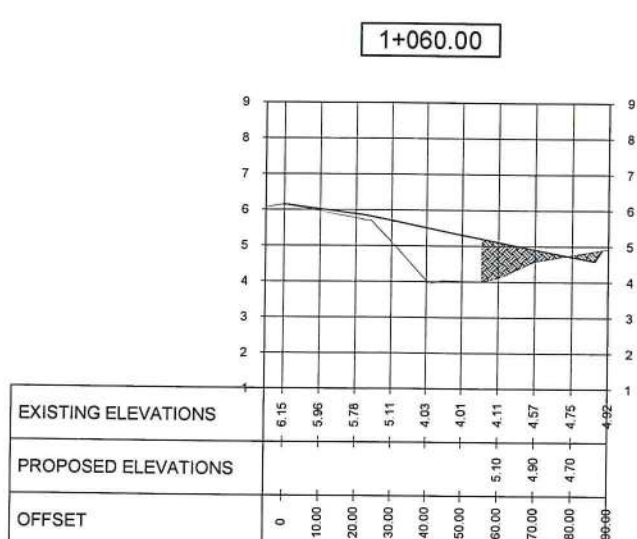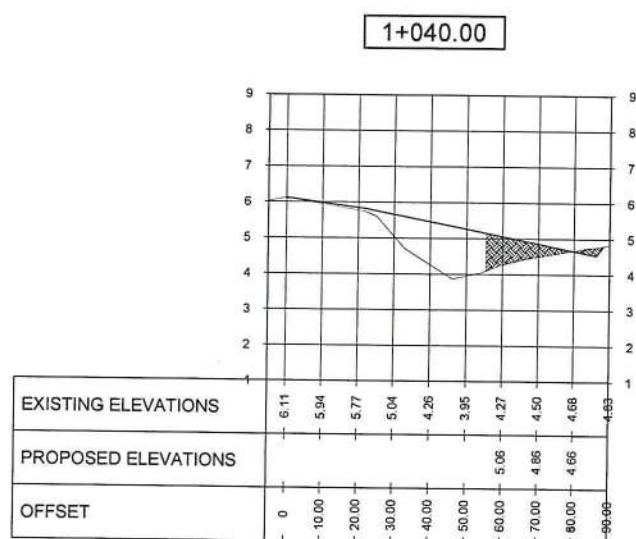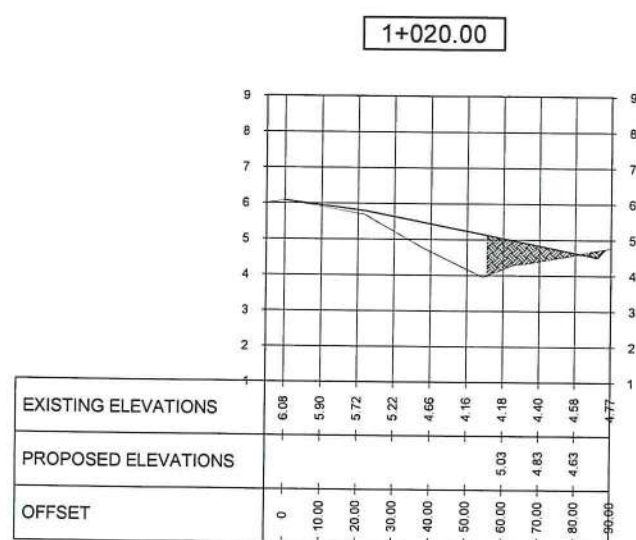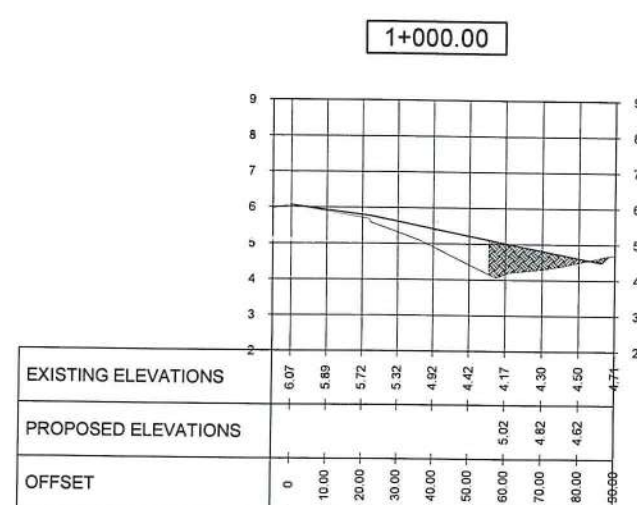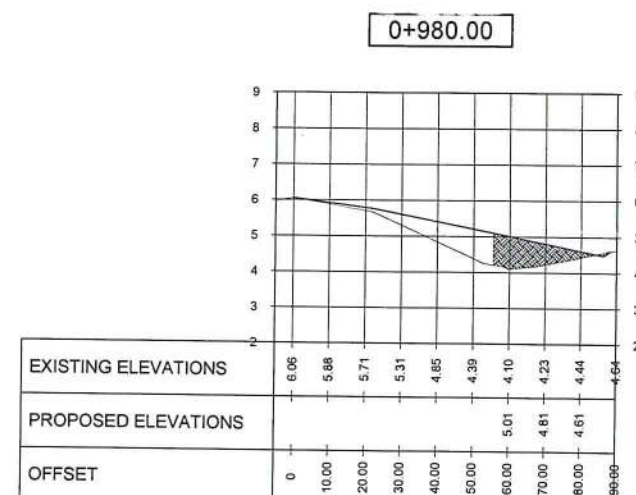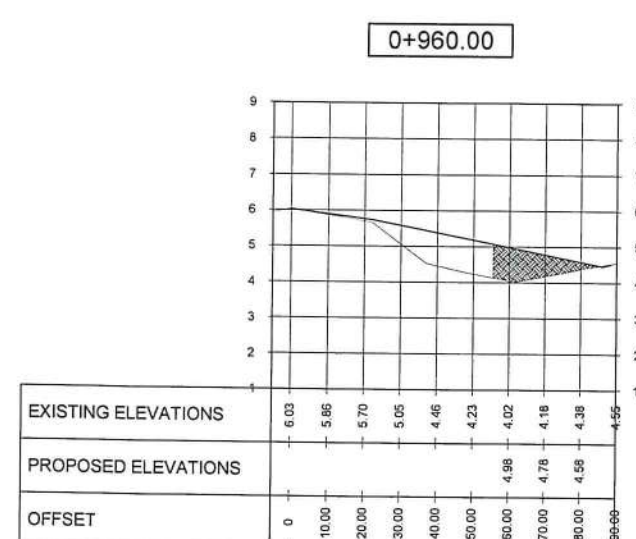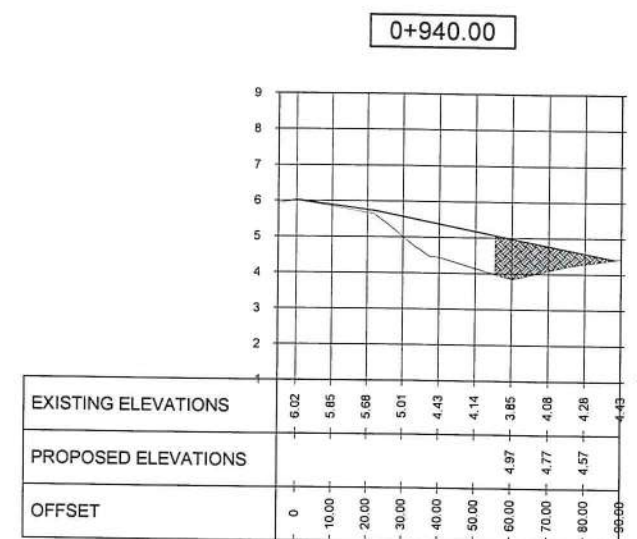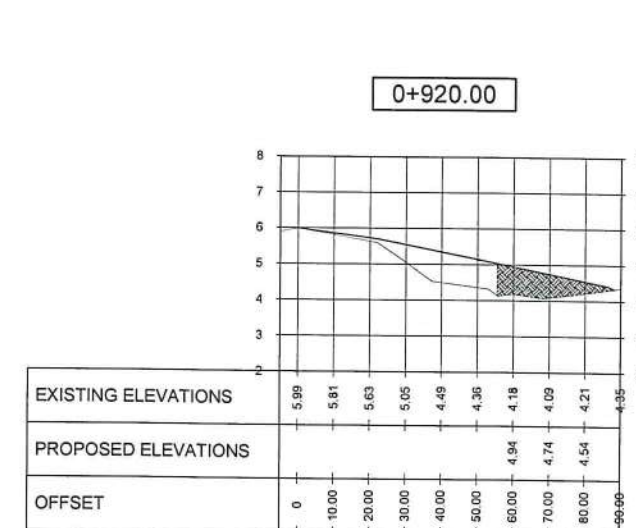

RUNWAY STRIP WIDTH CORRECTION

SCALE: 1:20M

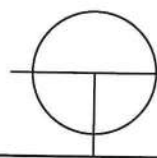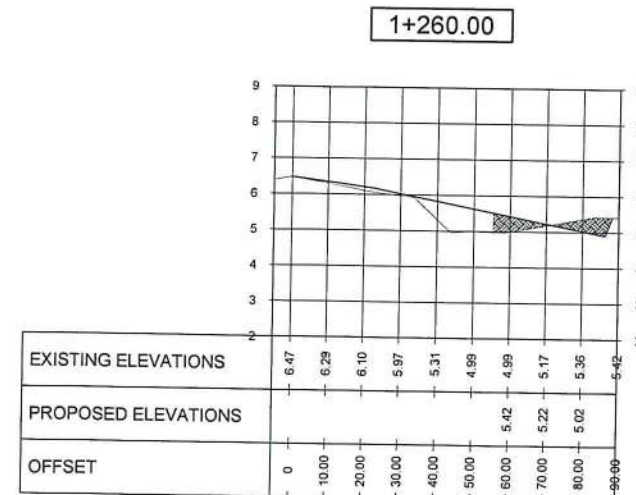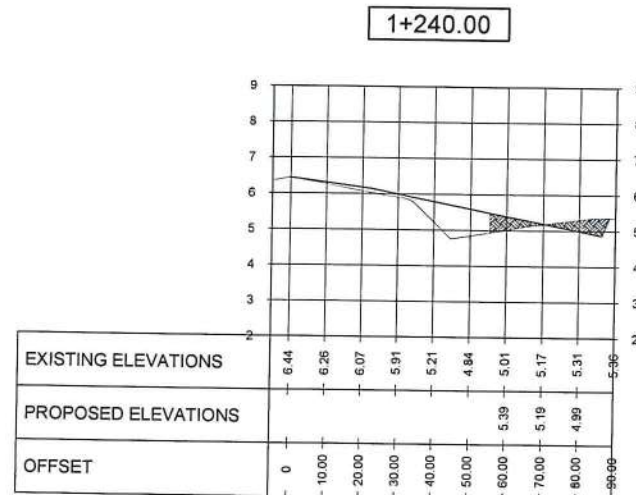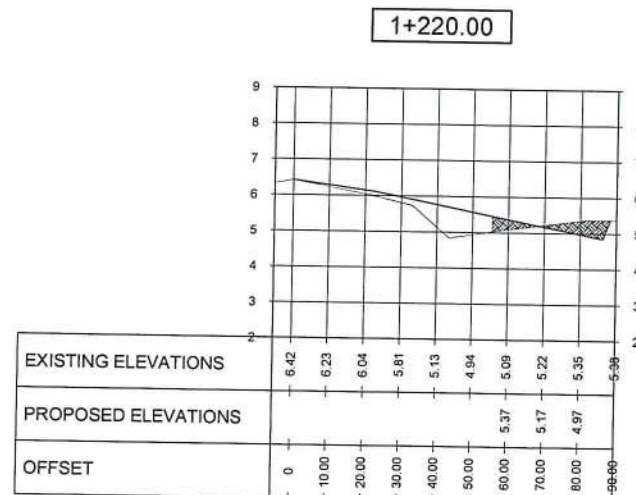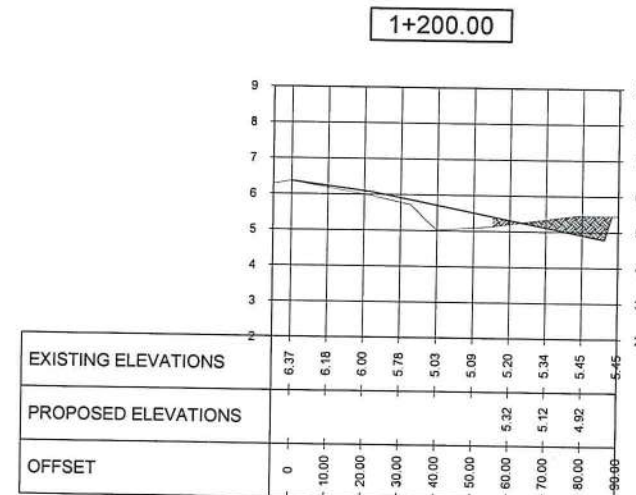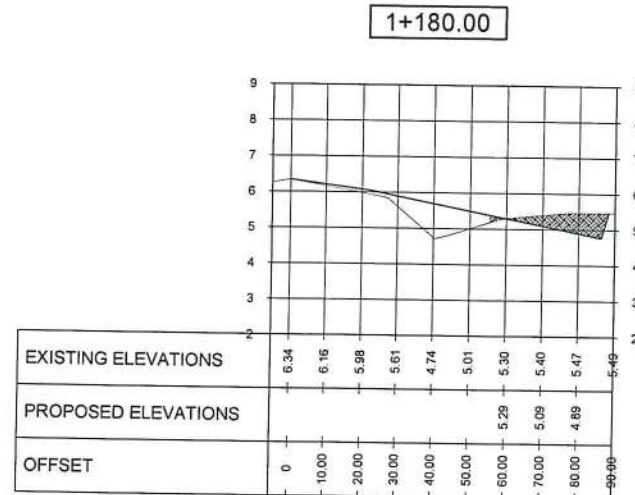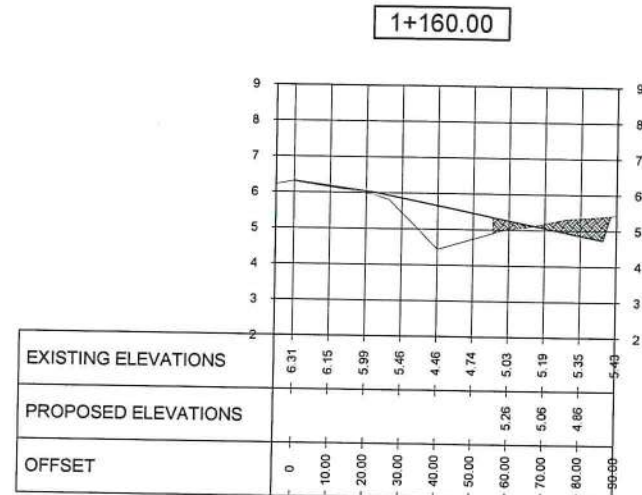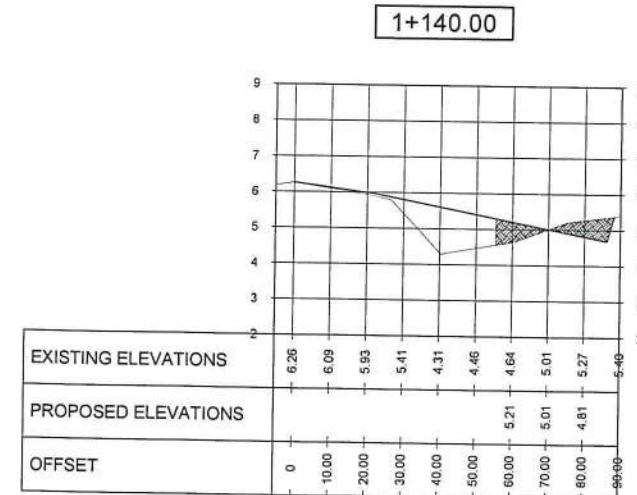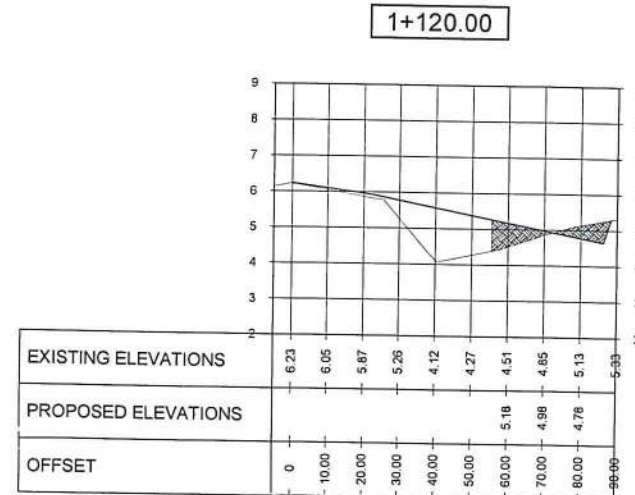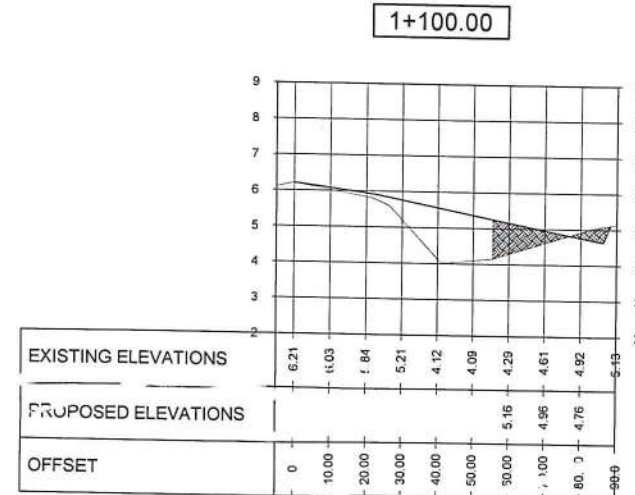

RUNWAY STRIP WIDTH CORRECTION

SCALE:

1:20M



CIVIL AVIATION AUTHORITY OF THE PHILIPPINES
1001 ROAD 1001 PASAY CITY

THIS DRAWING IS EXCLUSIVE PROPERTY OF CIVIL AVIATION AUTHORITY OF THE PHILIPPINES AND MUST NOT BE REPRODUCED, EXHIBITED, LOANED OR COPIED IN PART OR IN WHOLE WITHOUT PROPER PERMISSION AND/OR WRITTEN CONSENT FROM THE DIRECTOR GENERAL CAAP.

AERODROME DEVELOPMENT AND MANAGEMENT SERVICE

INFRASTRUCTURE DEVELOPMENT AND DESIGN DIVISION

DESIGN STAFF	INITIAL/DATE
DESIGNED BY: IDDD	
DRAWN BY: GGF	
CHECKED BY: EJJUR	

DATE:

REVIEWED BY:

RAUL R. CRUCENA
Division Chief III, IDDD-ADMS

SUBMITTED BY:

ARNEL F. BORLADO
Department Manager III, AED-ADMS

RECOMMENDED APPROVED:

LT COL VALENTINO A. DIONELA PAE (RET)
Assistant Director General II, ADMS

APPROVED BY:

CAPTAIN MANUEL ANTONIO L. TAMAYO
Director General, CAAP

NOTES/REVISIONS:

PROJECT:
CONSTRUCTION OF RUNWAY TURN AROUND PAD & CONTINUATION OF STRIP GRADE CORRECTION AT ZAMBOANGA INT'L AIRPORT

LOCATION:
ZAMBOANGA AIRPORT, ZAMBOANGA DEL SUR

SHEET CONTENTS:

SECTION VIEW

DRAWING SCALE: SHEET NO:

AS SHOWN



CIVIL AVIATION AUTHORITY OF THE PHILIPPINES
MARINA DEL SUR

THIS DRAWING IS EXCLUSIVE PROPERTY OF CIVIL AVIATION AUTHORITY OF THE PHILIPPINES AND MUST NOT BE REPRODUCED, EXHIBITED, LOANED OR COPIED IN PART OR IN WHOLE WITHOUT PROPER PERMISSION AND/OR WRITTEN CONSENT FROM THE DIRECTOR GENERAL CAAP.

AERODROME DEVELOPMENT AND MANAGEMENT SERVICE

INFRASTRUCTURE DEVELOPMENT AND DESIGN DIVISION

DESIGN STAFF INITIAL/DATE

DESIGNED BY: IDDO

DRAWN BY: GGF

CHECKED BY: EJDJR

DATE:

REVIEWED BY:

RAUL R. CRUCENA
Division Chief III, IDDO-ADMS

SUBMITTED BY:

ARNEL F. BORLADO
Department Manager III, AED-ADMS

RECOMMENDED APPROVED:

LT COL VALENTINO A. DIONELA PAF (RET)
Assistant Director General II, ADMS

APPROVED BY:

CAPTAIN MANUEL ANTONIO L. TAMAYO
Director General CAAP

NOTES/REVISIONS:


PROJECT:
CONSTRUCTION OF RUNWAY TURN AROUND PAD & CONTINUATION OF STRIP GRADE CORRECTION AT ZAMBOANGA INT'L AIRPORT

LOCATION:
ZAMBOANGA AIRPORT,
ZAMBOANGA DEL SUR


SHEET CONTENTS:

DRAWING SCALE: SHEET NO:


AS SHOWN

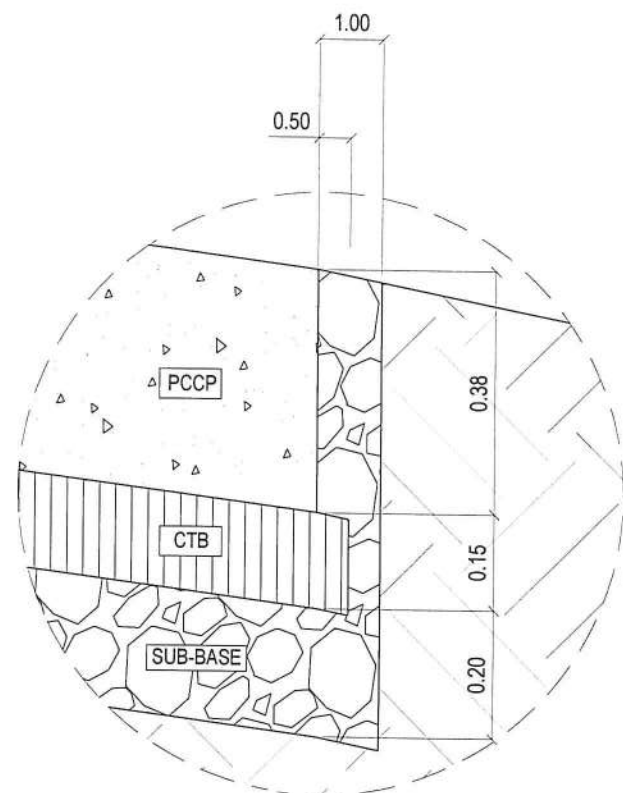

BLOW-UP DETAILS

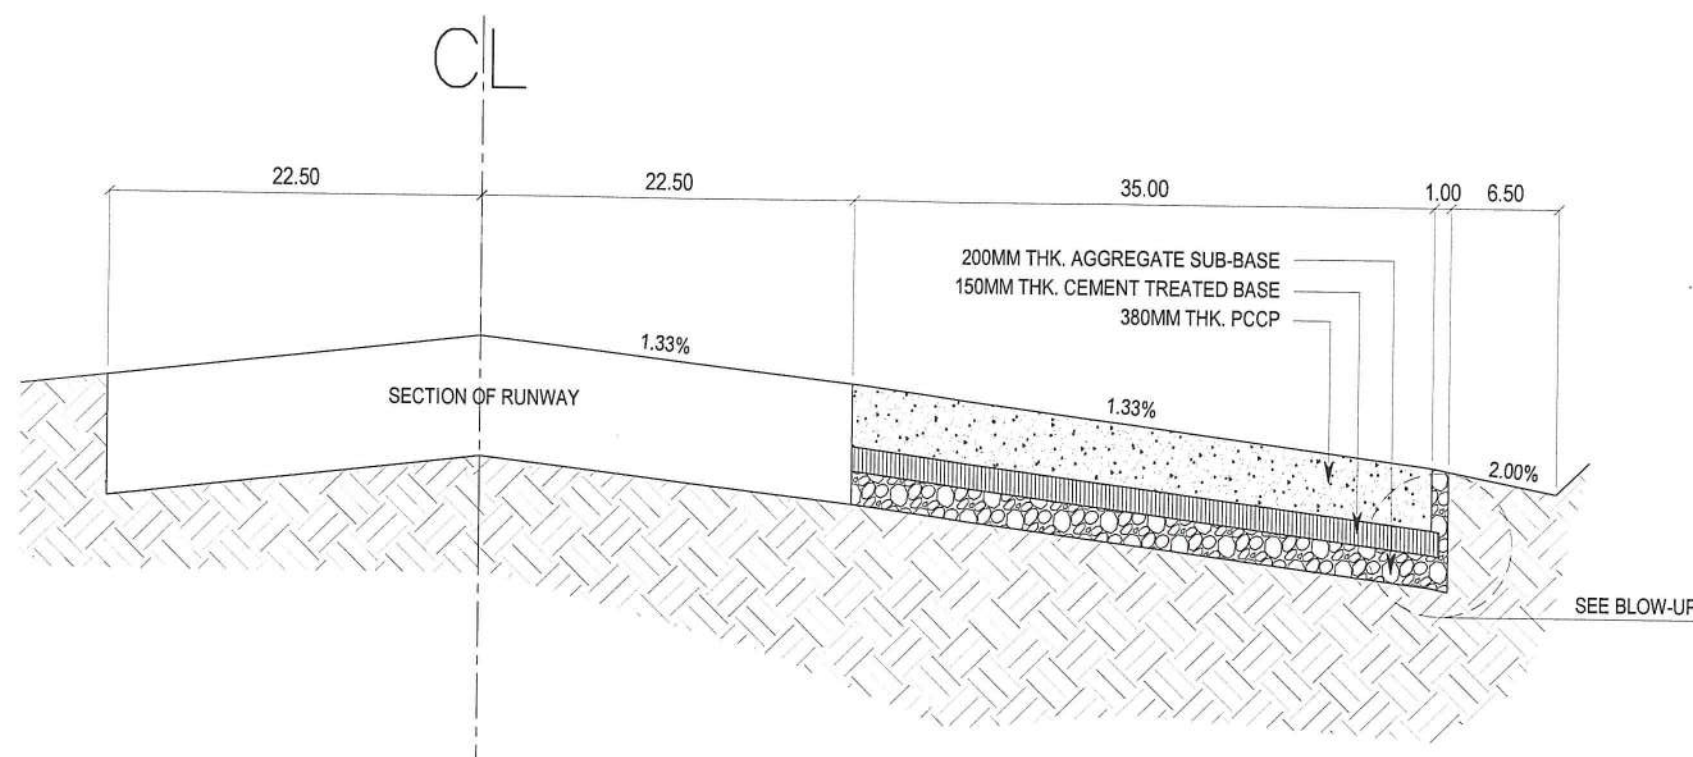

TURN AROUND PAD TYPICAL SECTION VIEW
SCALE: NTS.

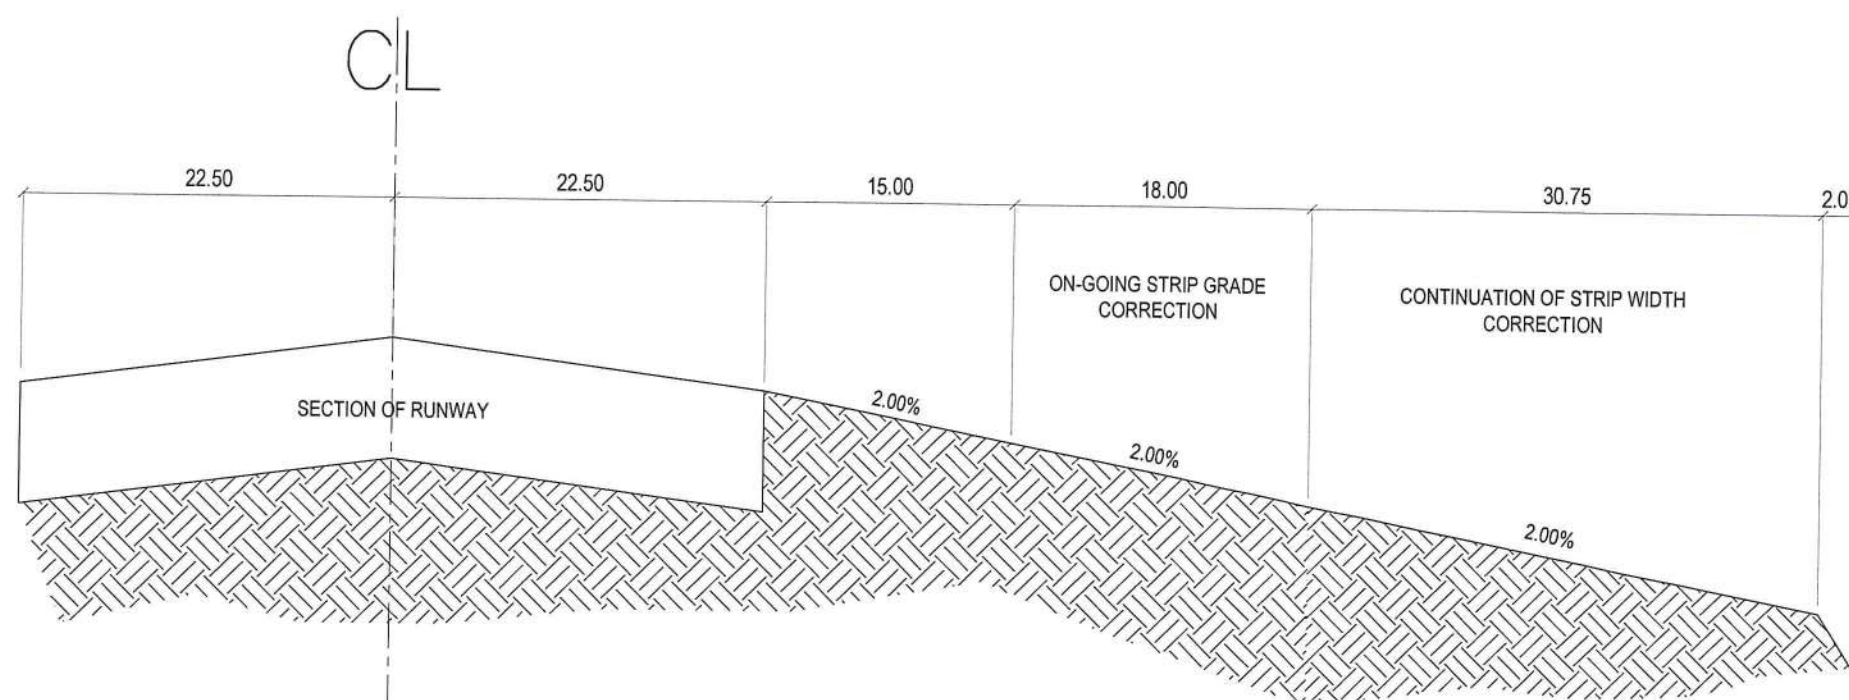

STRIP WIDTH CORRECTION TYPICAL SECTION VIEW
SCALE: NTS.