





**BID BULLETIN NO. 02**  
**CILO 2022-015**  
October 5, 2022


**Bid Bulletin No. 02 CILO 2022-015** (to be enclosed in the Technical Component) is hereby issued for the information of Prospective Bidders relative to the bidding for the project **CONSTRUCTION OF GUARD POST (VARIOUS ELEVATION) AT ILOILO INTERNATIONAL AIRPORT.**

- A. The attached Lay-out will form part of the Bidding Documents:
- B. All sealed envelopes must contain the Mode of Procurement: **COMPETITIVE BIDDING** for the project. Failure to comply with this requirement will be a ground for disqualification.
- C. The CAAP-BAC reserves the right to reject any or all bids, to waive defects or formality therein and to accept bids considered responsive and most advantageous to the Government.


  
ATTY. FRANCES SHANELLE SALINAS  
BAC Chairman

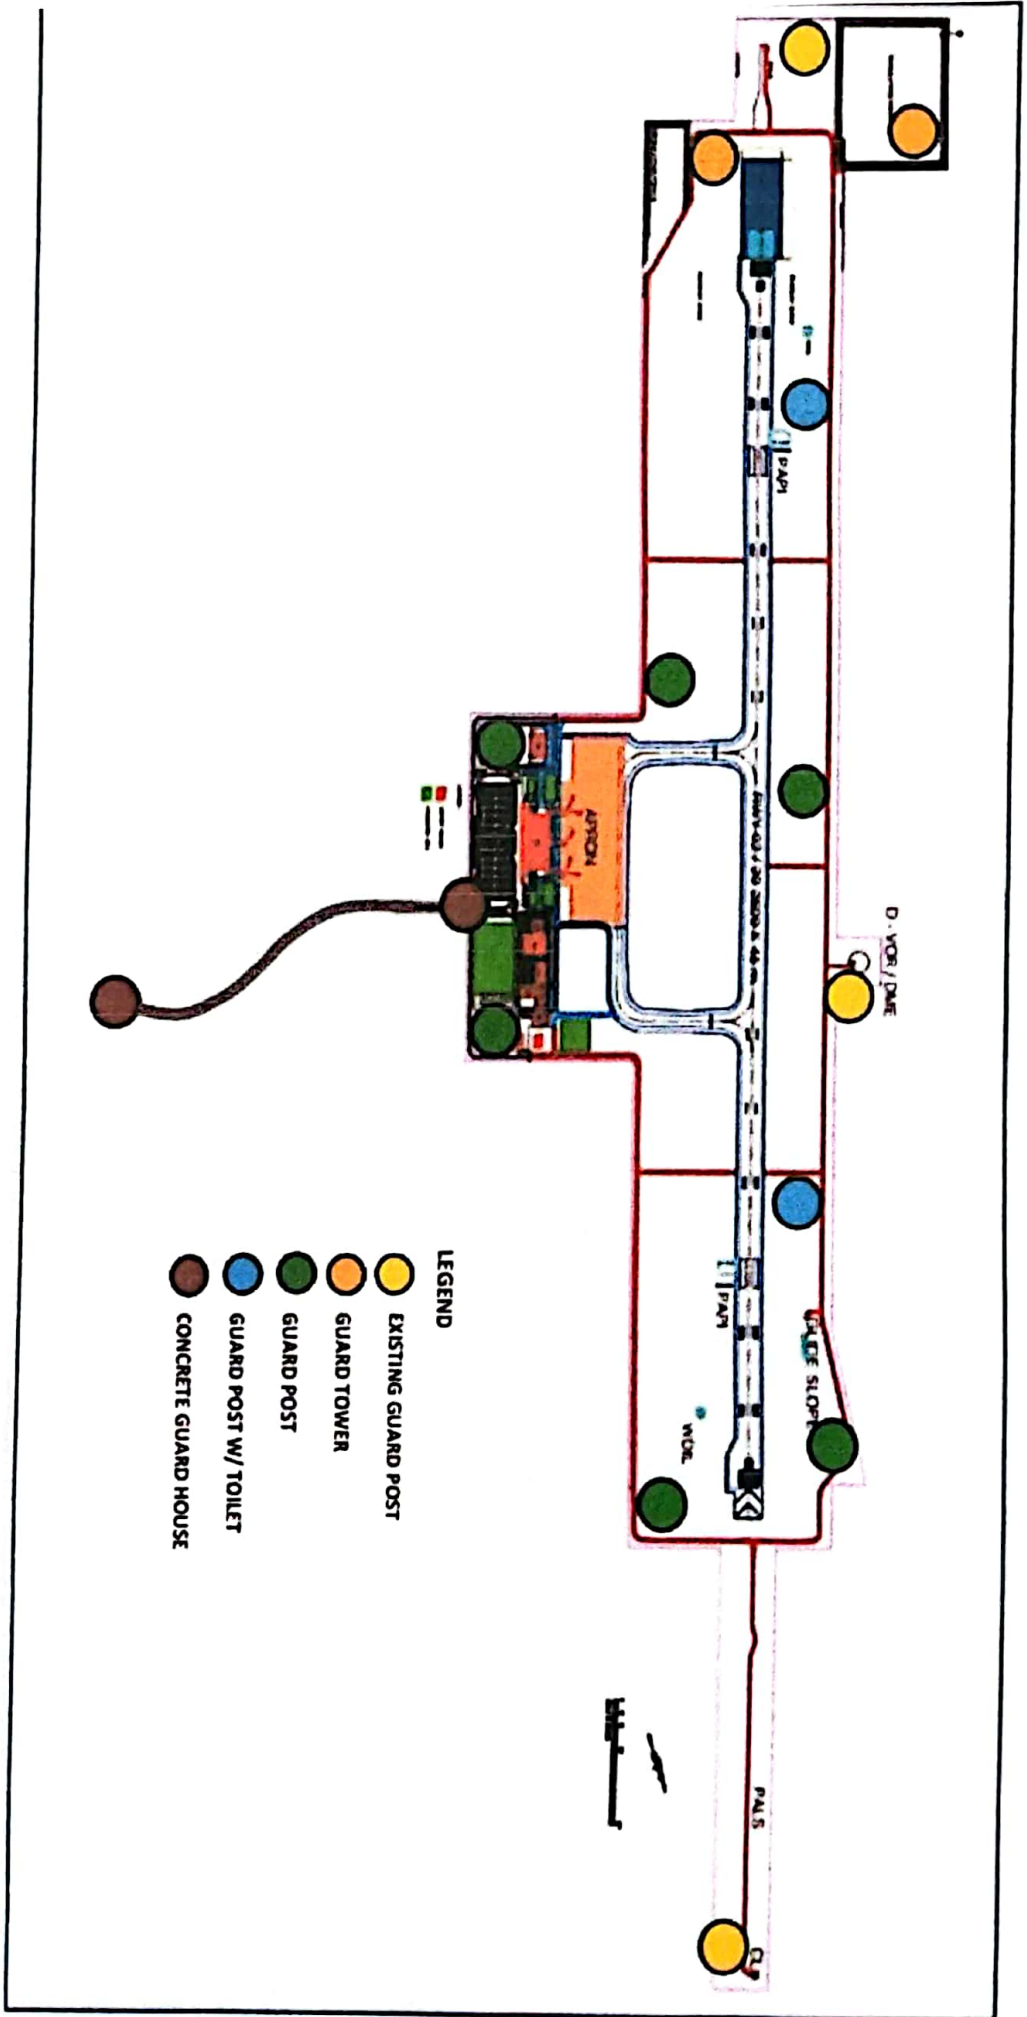

 


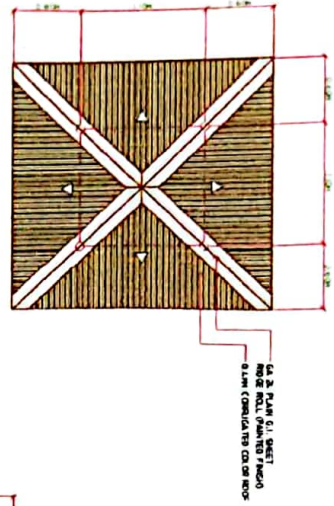


13 ROOF FRAMING PLAN  
1:25 MTS SCALE

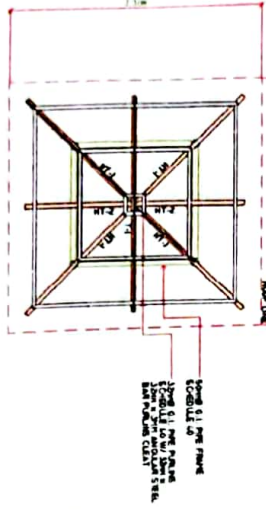


12 ROOF FRAMING PLAN  
1:25 MTS SCALE

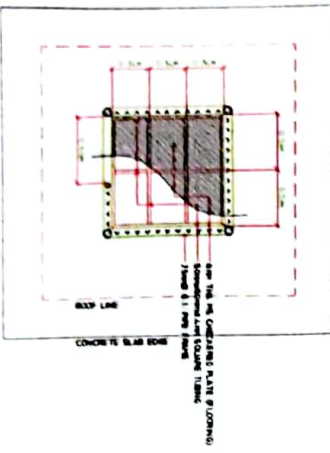


11 FLOOR FRAMING PLAN  
1:25 MTS SCALE

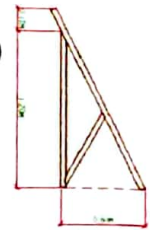


18 HT-1  
1:25 MTS SCALE

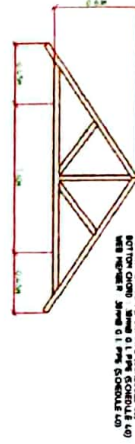


17 T-1  
1:25 MTS SCALE

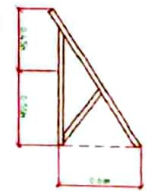


19 HT-2  
1:25 MTS SCALE

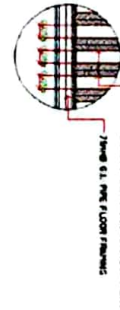


20 DETAIL CONNECTION  
1:25 MTS SCALE

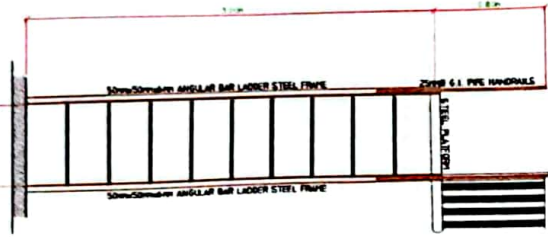

14 STEEL LADDER  
1:25 MTS SCALE

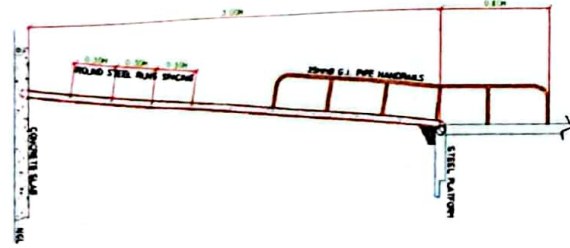

15 SECTION OF STEEL LADDER  
1:25 MTS SCALE

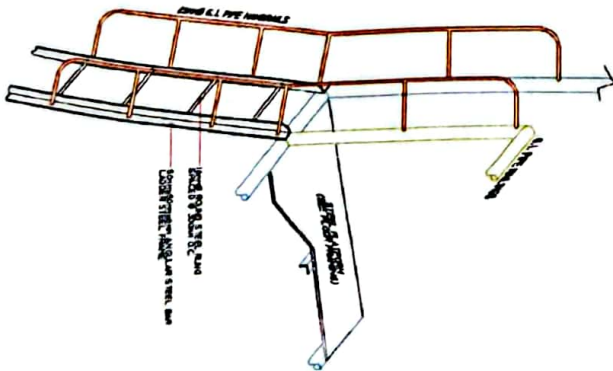

16 ISOMETRIC  
1:25 MTS SCALE





AEROPORQUE DEVELOPMENT AND MANAGEMENT SERVICE

INFRASTRUCTURE DEVELOPMENT AND DESIGN DIVISION


DRAWN BY

CHECKED BY

APPROVED BY













NOTES/REVISIONS

PROJECT: AIRFIELD GUARD POST  
LOCATION: LILIOLO INTERNATIONAL AIRPORT

SHEET CONTENTS: AS SHOWN

DRAWING SCALE	SHEET NO.	TOTAL SHEETS
AS SHOWN	3	3



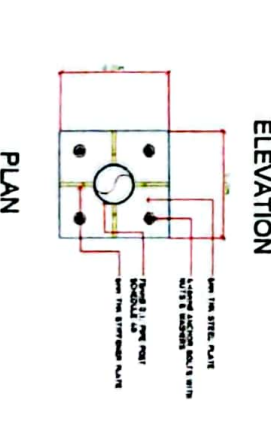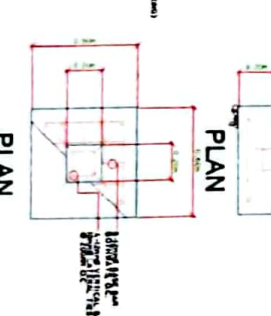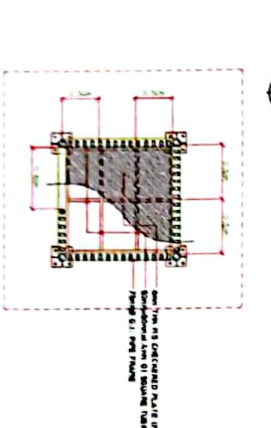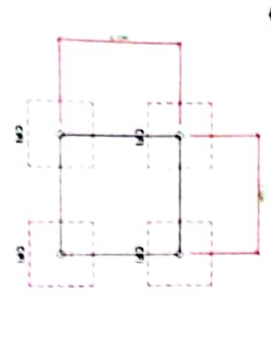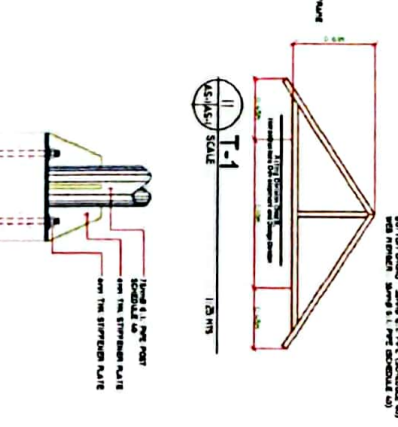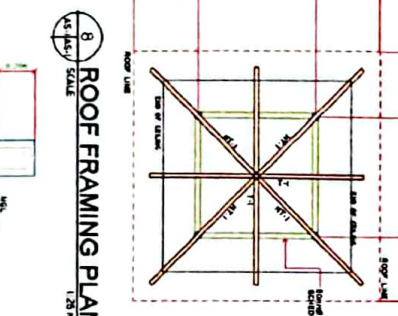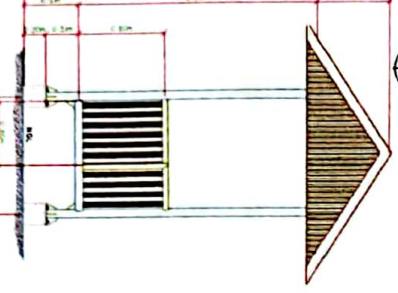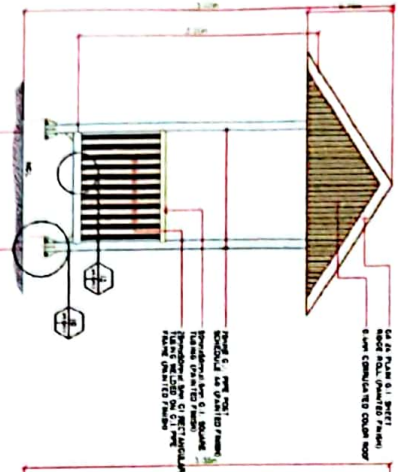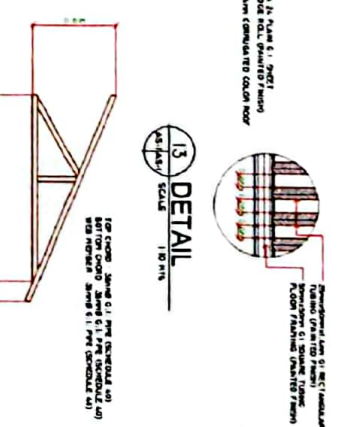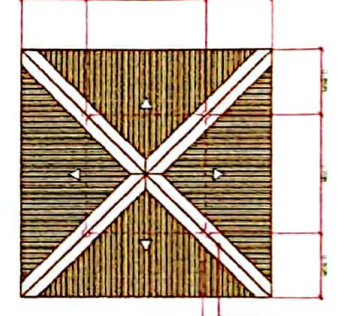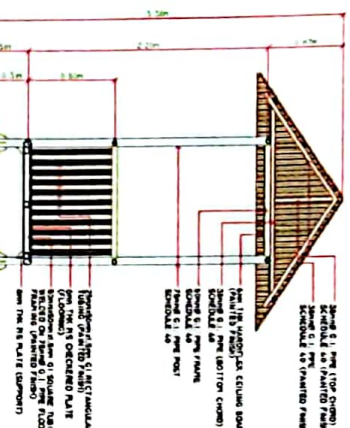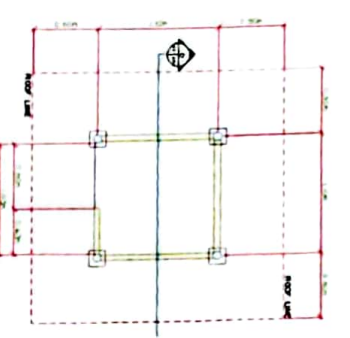

THIS DRAWING IS EXCLUSIVE PROPERTY OF THE CLIENT AND NOT TO BE REPRODUCED, EXCEPT AS AUTHORIZED BY THE CLIENT. ANY REPRODUCTION WITHOUT WRITTEN CONSENT FROM THE DESIGNER, CAM, IS PROHIBITED.

AERONAUTIC DEVELOPMENT AND MANAGEMENT SERVICE

INFRASTRUCTURE DEVELOPMENT AND DESIGN DIVISION

DESIGNED BY	DATE
DRAWN BY	DATE
CHECKED BY	DATE
APPROVED BY	DATE

RECOMMENDED APPROVAL

APPROVED

NOTED/REVISIONS

PROJECT: GUARD POST (TYPE 0)

LOCATION: ILOILO INTERNATIONAL AIRPORT

SHEET CONTENTS: AS SHOWN

PROJECT NO.	AS SHOWN
SHEET NO.	1
TOTAL SHEETS	1