


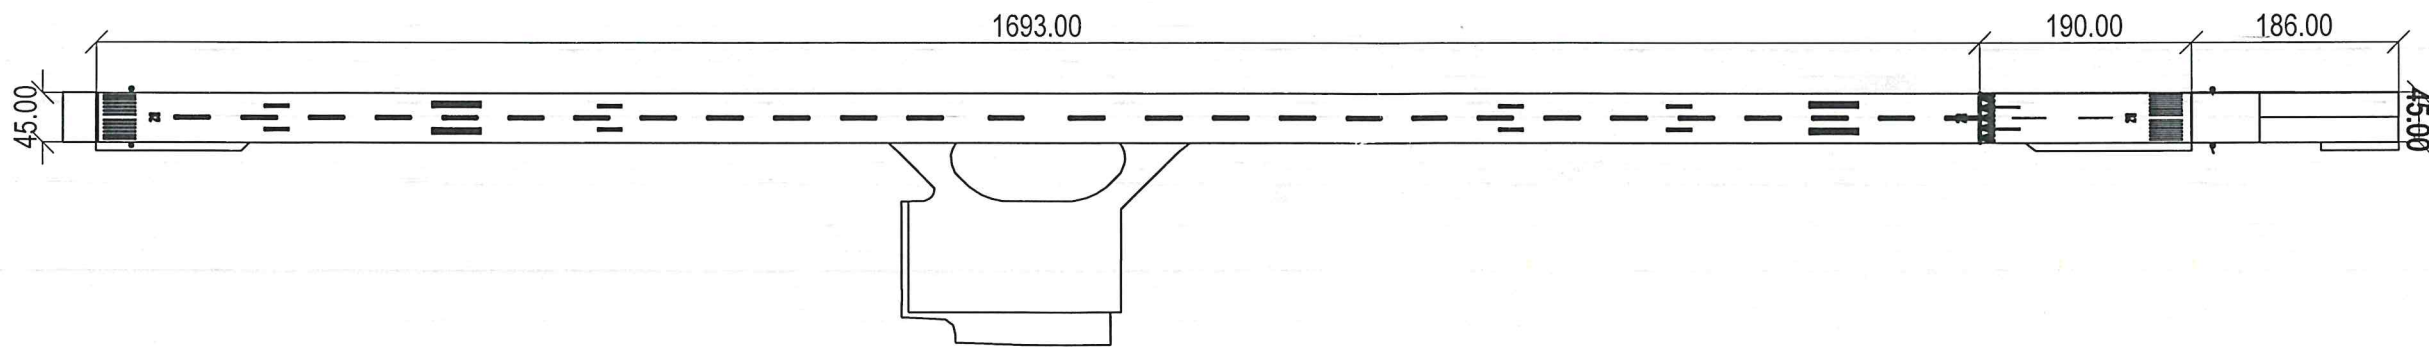

AERIAL VIEW



LOCATION MAP



THIS DRAWING IS EXCLUSIVE PROPERTY OF CIVIL AVIATION AUTHORITY OF THE PHILIPPINES AND MUST NOT BE REPRODUCED, EXHIBITED, LOANED OR COPIED IN PART OR IN WHOLE WITHOUT PROPER PERMISSION AND/OR WRITTEN CONSENT FROM THE DIRECTOR GENERAL CAAP.

AERODROME DEVELOPMENT AND MANAGEMENT SERVICE

INFRASTRUCTURE DEVELOPMENT AND DESIGN DIVISION

DESIGN STAFF	INITIAL/DATE
DESIGNED BY: JDD	
DRAWN BY: HAB	
CHECKED BY: EDR	
DATE:	

REVIEWED BY:
RAUL R. GRUCENA
Division Chief III, IPDD-ADMS

SUBMITTED BY:
ARNEL F. BORLADO
Department Manager III, AED-ADMS

RECOMMENDED APPROVED:
LT COL VALENTINO A DIONELA PAF (RET)
Assistant Director General II, ADMS

APPROVED BY:
CAPTAIN MANUEL ANTONIO L. TAMAYO
Director General, CAAP

NOTES/REVISIONS:

PROJECT:
CONSTRUCTION OF TURN AROUND PAD - DIPOLOG

LOCATION:
DIPOLOG AIRPORT,
ZAMBOANGA DEL NORTE

SHEET CONTENTS:
AS SHOWN

DRAWING SCALE:	SHEET NO:
AS SHOWN	



REPUBLIC OF THE PHILIPPINES
CIVIL AVIATION AUTHORITY OF THE PHILIPPINES
1111 ROAD, 1100 PASAY CITY

THIS DRAWING IS EXCLUSIVE PROPERTY OF CIVIL AVIATION AUTHORITY OF THE PHILIPPINES AND MUST NOT BE REPRODUCED, EXHIBITED, LOANED OR COPIED IN PART OR IN WHOLE WITHOUT PROPER PERMISSION AND/OR WRITTEN CONSENT FROM THE DIRECTOR GENERAL CAAP.

AERODROME DEVELOPMENT AND MANAGEMENT SERVICE

INFRASTRUCTURE DEVELOPMENT AND DESIGN DIVISION

DESIGN STAFF INITIAL/DATE

DESIGNED BY: IDDD

DRAWN BY: H.A.R.

CHECKED BY: E.D.R.

DATE:

REVIEWED BY:

RAUL R. CRUCENA
Division Chief III, IDDD-ADMS

SUBMITTED BY:

ARNEL F. BORLADO
Department Manager III, AED-ADMS

RECOMMENDED APPROVED:

LT COL VALENTINO A DIONELA PAF (RET)
Assistant Director General II, ADMS

APPROVED BY:

CAPTAIN MANUEL ANTONIO L. TAMAYO
Director General, CAAP

NOTES/REVISIONS:

PROJECT:

CONSTRUCTION OF TURN AROUND PAD -
DIPOLONG

LOCATION:


DIPOLONG AIRPORT,
ZAMBOANGA DEL NORTE

SHEET CONTENTS:

AS SHOWN

DRAWING SCALE: SHEET NO:

AS SHOWN

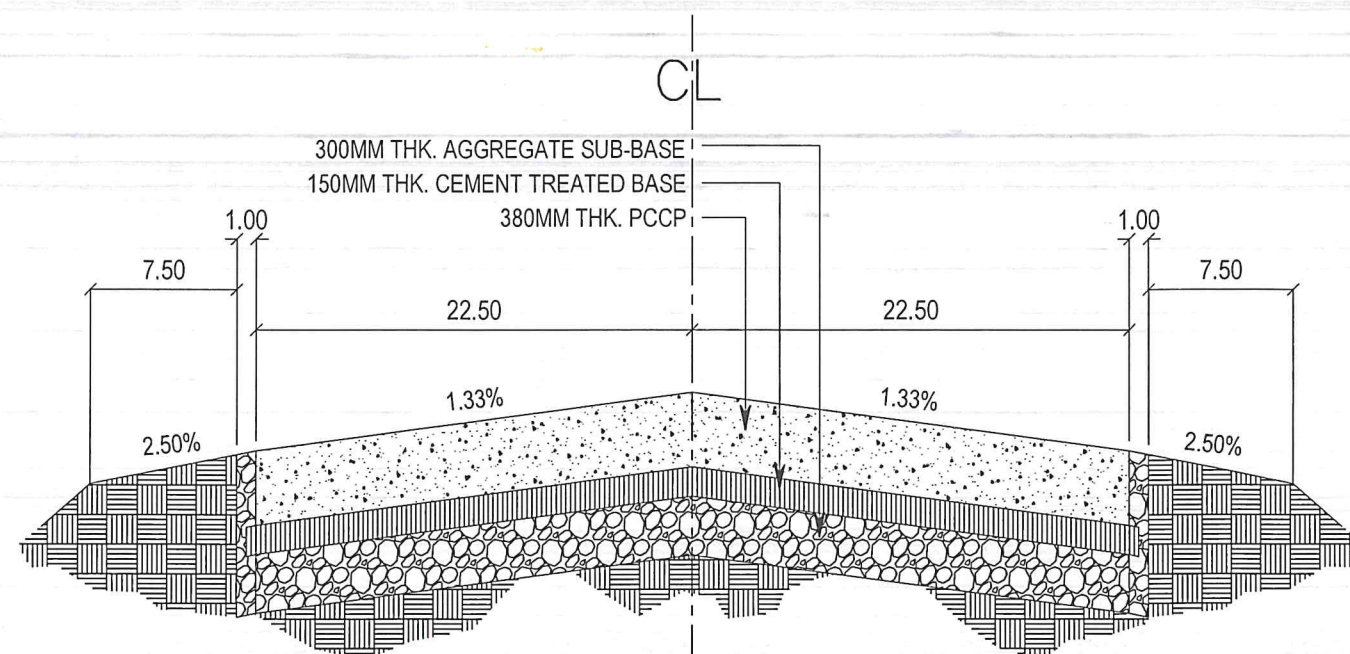


SECTION VIEW W/OUT EXISTING TURNAROUND PAD


RUNWAY & TURNAROUND PAD TYPICAL SECTION VIEW

SCALE:

1:4M

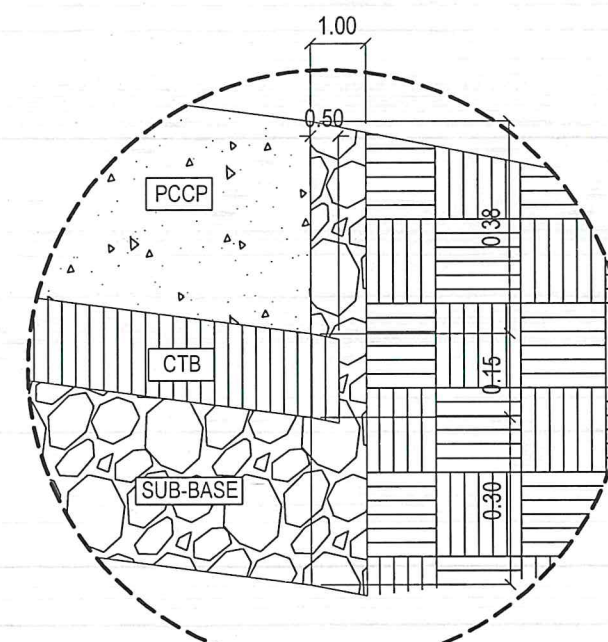

BLOW-UP DETAILS

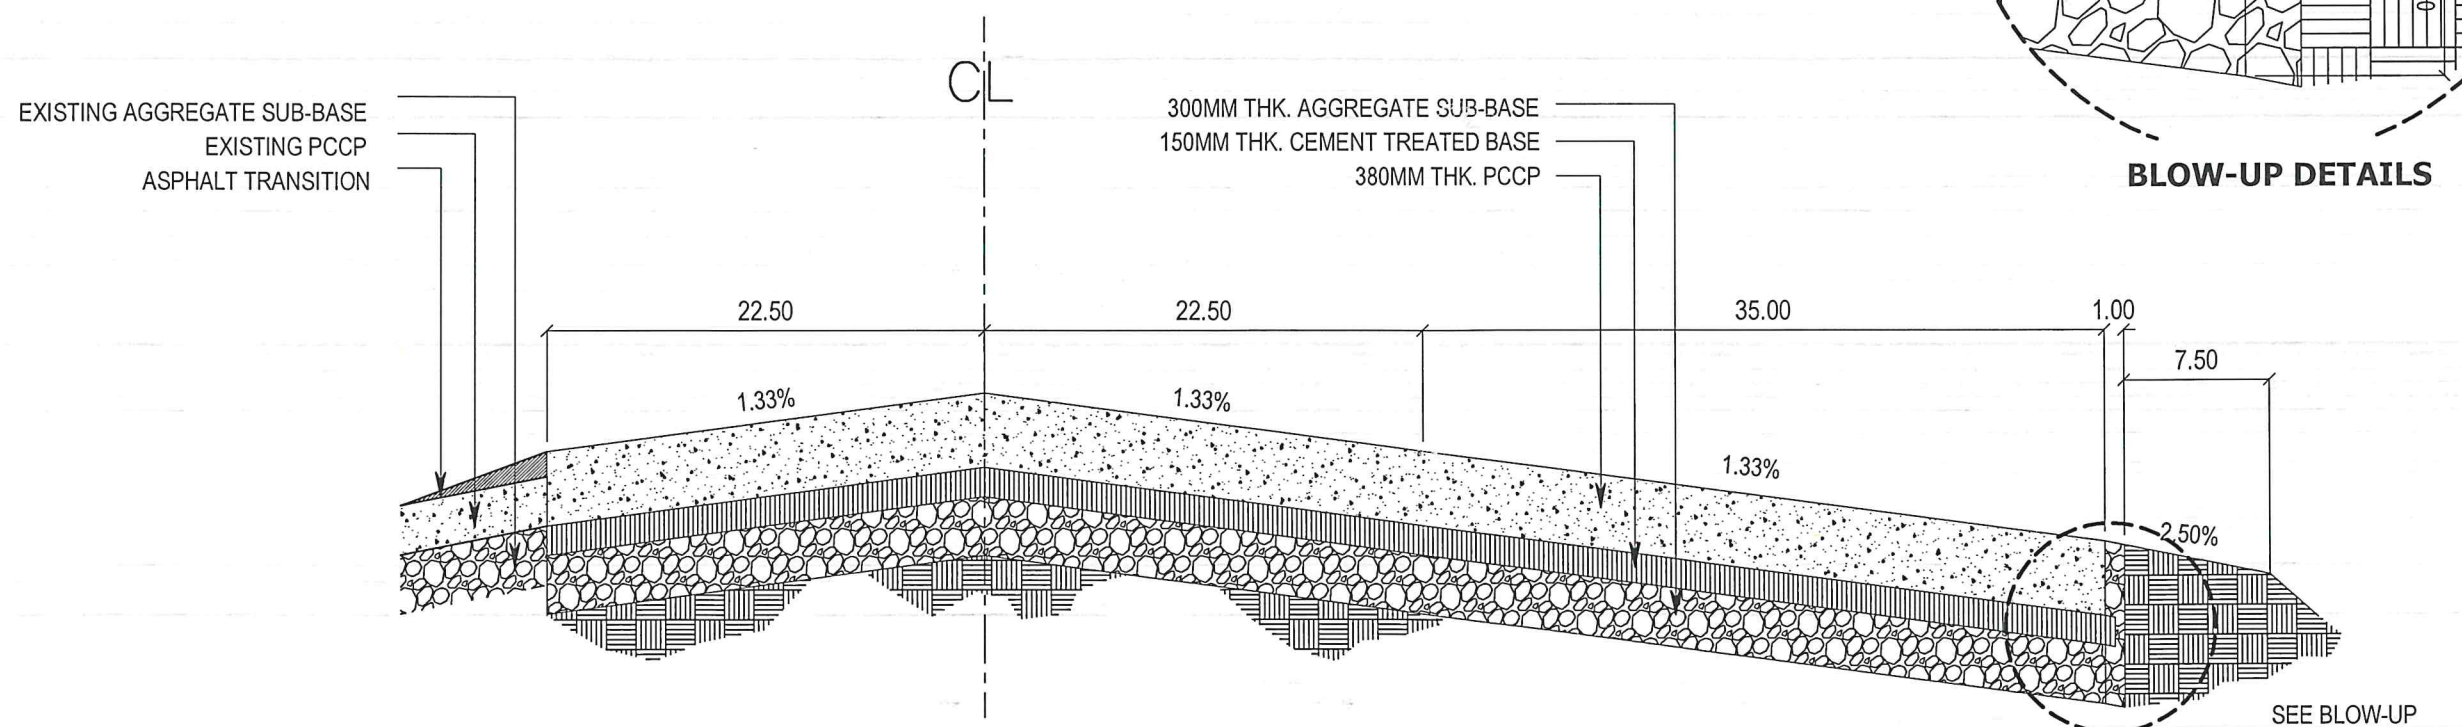

SECTION VIEW ON EXISTING TURNAROUND PAD

RUNWAY & TURNAROUND PAD TYPICAL SECTION VIEW

SCALE:

1:4M



CIVIL AVIATION AUTHORITY OF THE PHILIPPINES
1000 ROAD 1000 PASAY CITY

THIS DRAWING IS EXCLUSIVE PROPERTY OF CIVIL AVIATION AUTHORITY OF THE PHILIPPINES AND MUST NOT BE REPRODUCED, EXHIBITED, LOANED OR COPIED IN PART OR IN WHOLE WITHOUT PROPER PERMISSION AND/OR WRITTEN CONSENT FROM THE DIRECTOR GENERAL CAAP.

AERODROME DEVELOPMENT AND MANAGEMENT SERVICE

INFRASTRUCTURE DEVELOPMENT AND DESIGN DIVISION

DESIGN STAFF	INITIAL/DATE
DESIGNED BY:	IDDD
DRAWN BY:	HAR
CHECKED BY:	EJR
DATE:	

REVIEWED BY:
RAUL R. CRUCENA
Division Chief III, IDDD-ADMS

SUBMITTED BY:
ARNEL F. BORLADO
Department Manager III, AED-ADMS

RECOMMENDED APPROVED:
LT COL VALENTINO A DIONELA PAF (RET)
Assistant Director General II, ADMS

APPROVED BY:
CAPTAIN MANUEL ANTONIO L. TAMAYO
Director General, CAAP

NOTES/REVISIONS:

PROJECT:
CONSTRUCTION OF TURN AROUND PAD - DIPOLOG


LOCATION:
**DIPOLOG AIRPORT,
ZAMBOANGA DEL NORTE**

SHEET CONTENTS:


SECTION VIEW

DRAWING SCALE:	SHEET NO:
AS SHOWN	


0+062.59

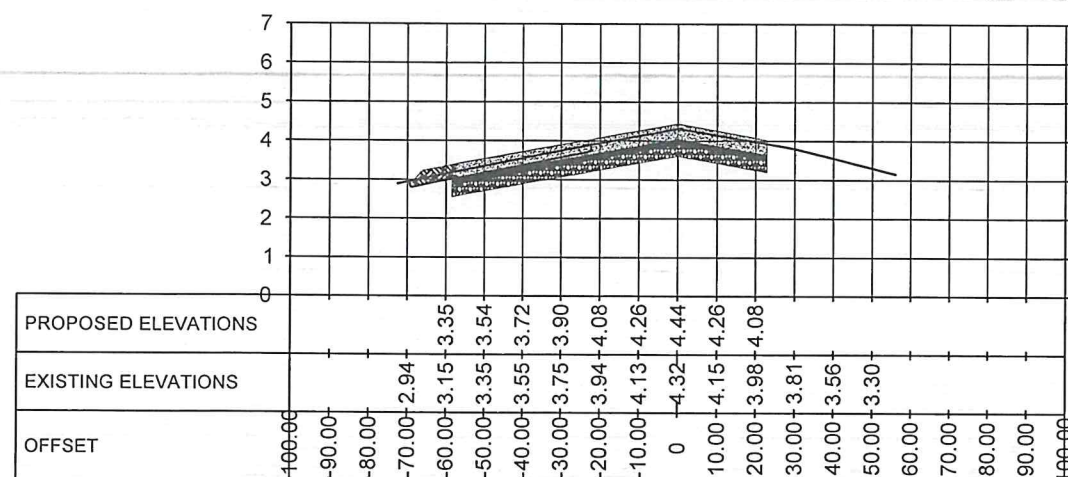


0+080.00

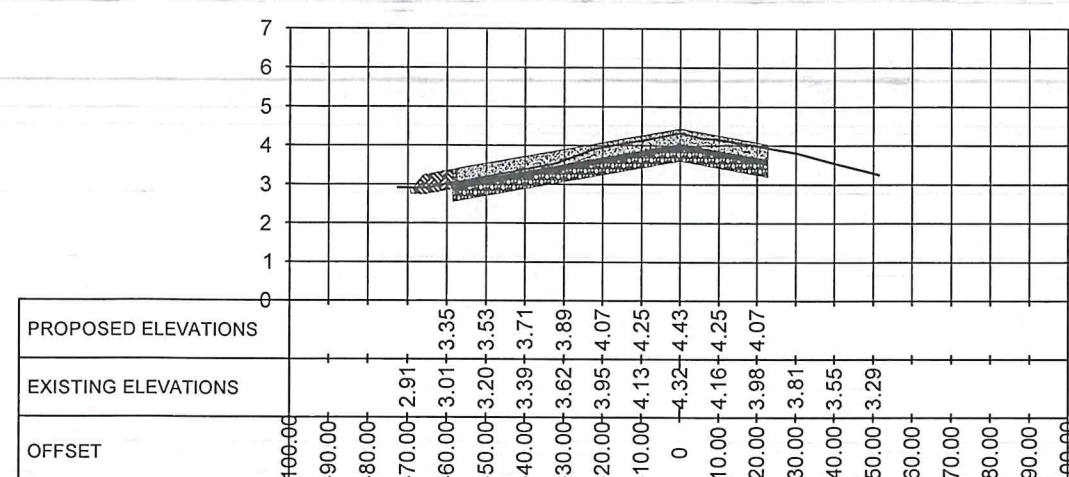


0+100.00

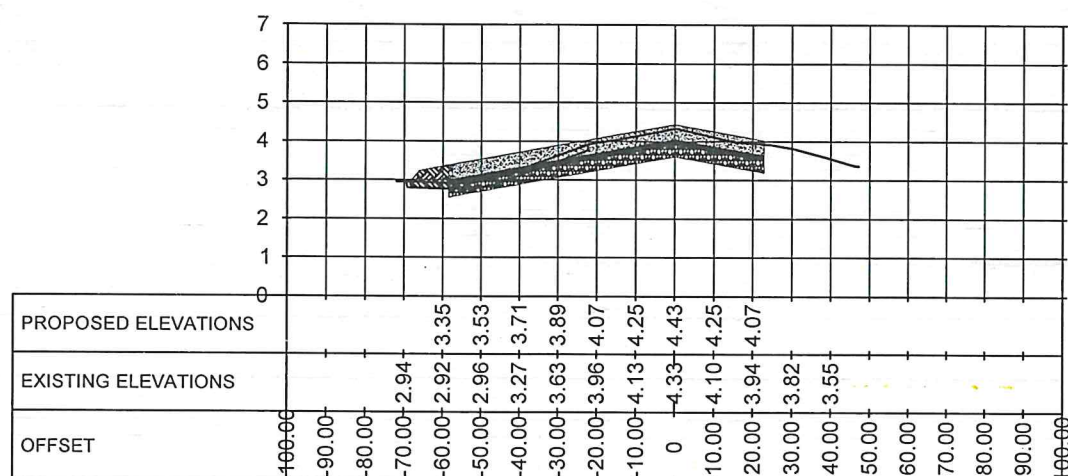


0+120.00

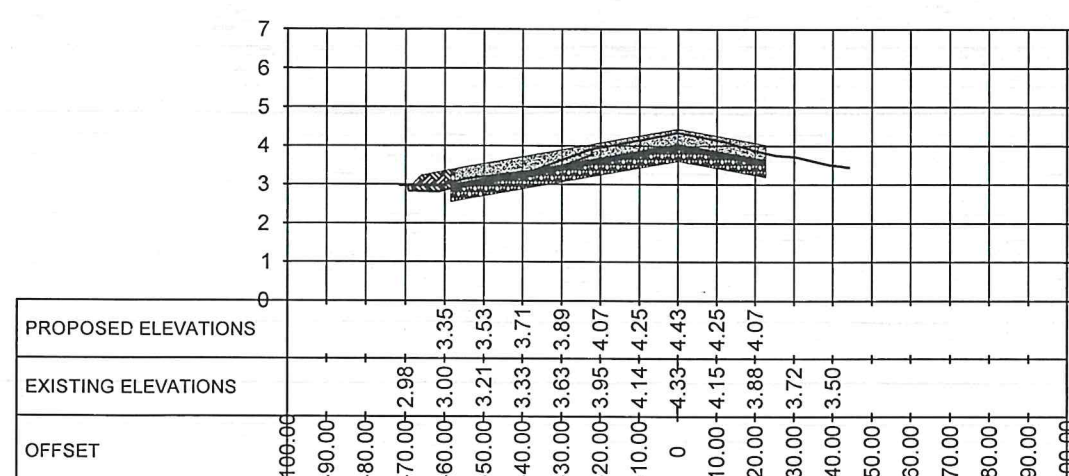

0+137.96

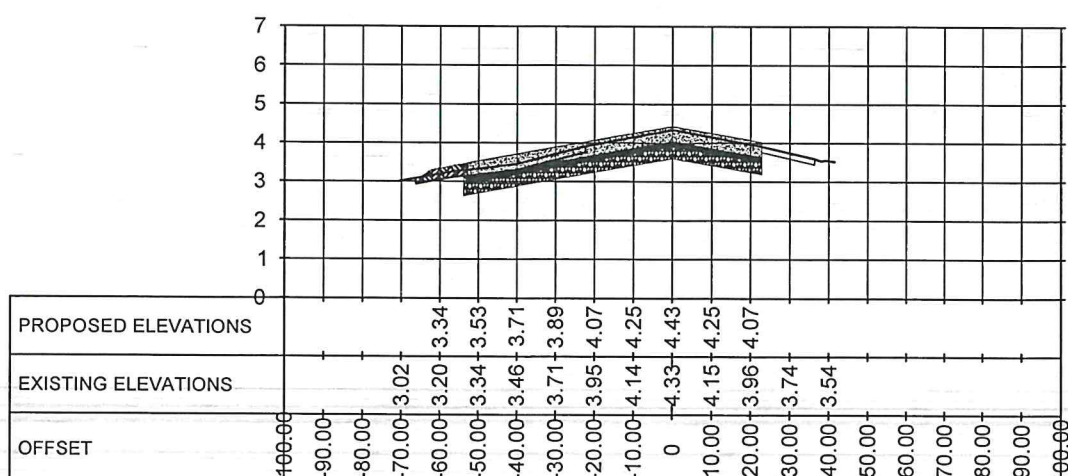

0+140.00

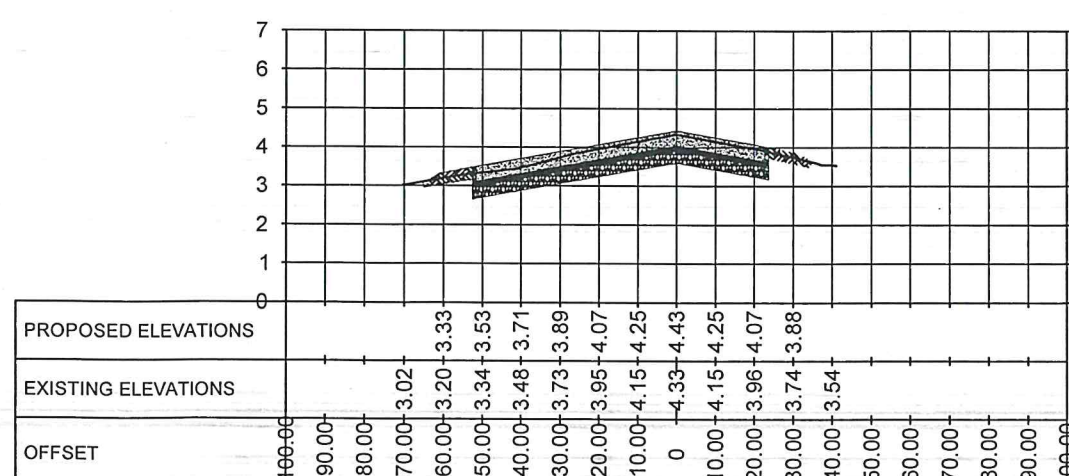

TURN AROUND PAD @RWY 02 CROSS SECTIONS (STA. 0+062.56 - STA. 0+140.00)

SCALE:

H 1:20M
V 1:2M



THIS DRAWING IS EXCLUSIVE PROPERTY
OF CIVIL AVIATION AUTHORITY OF THE
PHILIPPINES AND MUST NOT BE
REPRODUCED, EXHIBITED, LOANED OR
COPIED IN PART OR IN WHOLE WITHOUT
PROPER PERMISSION AND/OR WRITTEN
CONSENT FROM THE DIRECTOR GENERAL
CAAP.

AERODROME DEVELOPMENT AND
MANAGEMENT SERVICE

INFRASTRUCTURE DEVELOPMENT AND DESIGN
DIVISION

REVIEWED BY:


RAUL R. CRUCENA
Division Chief III, IPDD-ADMS

SUBMITTED BY:



ARNEL F. BORLADO
Department Manager III, AED-ADMS

RECOMMENDED APPROVED:



LT COL VALENTINO A DIONELA PAF (RET)
Assistant Director General II, ADMS

APPROVED BY: 

CAPTAIN MANUEL ANTONIO L. TAMAYO
Director General, CAAP

NOTES/REVISIONS:

PROJECT:
CONSTRUCTION OF TURN AROUND PAD -
DIPOLG




LOCATION:
**DIPOLOG AIRPORT,
ZAMBOANGA DEL NORTE**

SHEET CONTENTS:

SECTION VIEW

DRAWING SCALE:	SHEET NO:
----------------	-----------








AS SHOWN

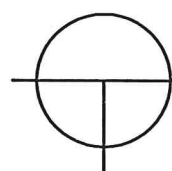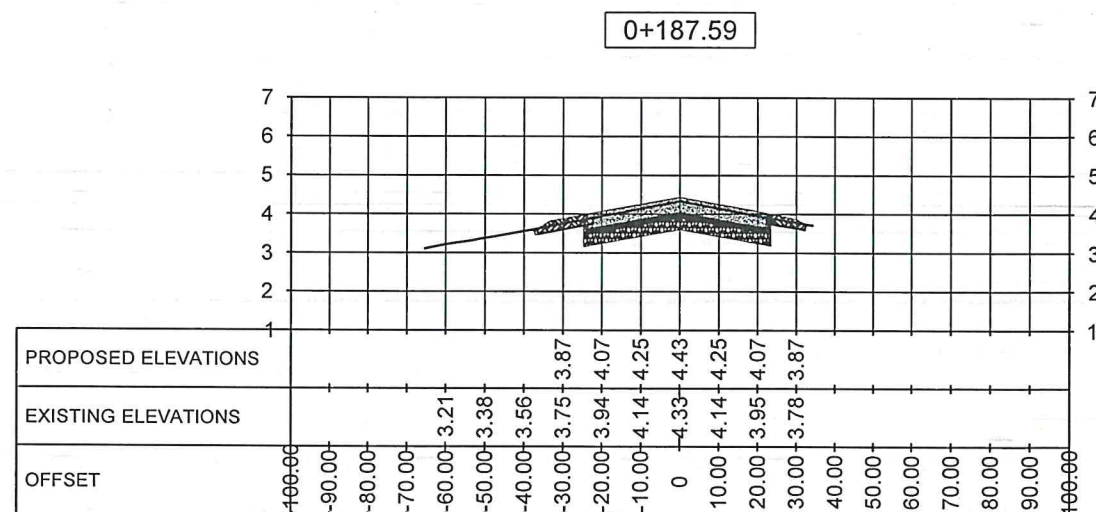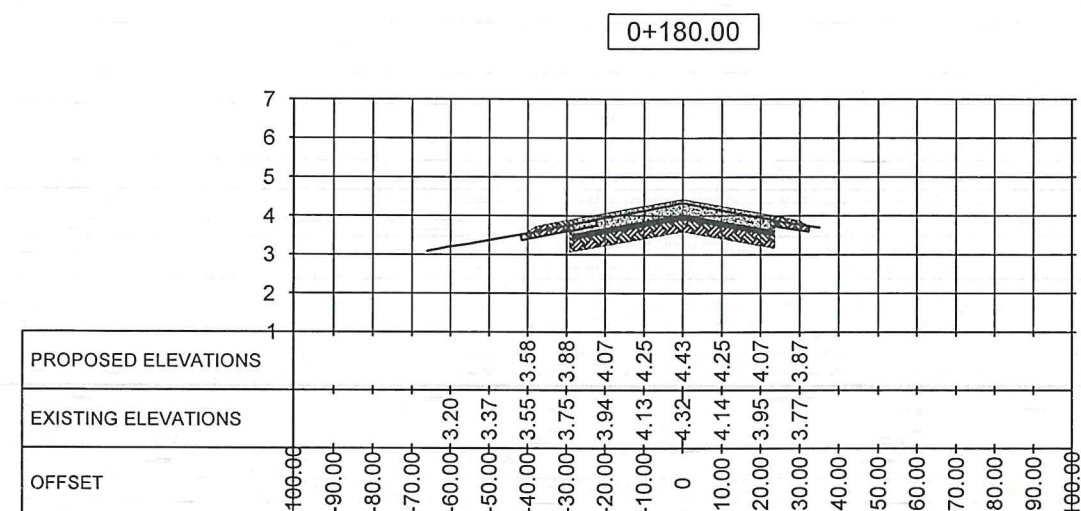

TURN AROUND PAD @RWY 02 CROSS SECTIONS (STA. 0+160.00 - STA. 0+187.59)

SCALE:

H 1:20M
V 1:2M

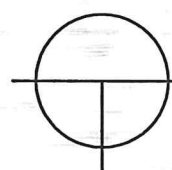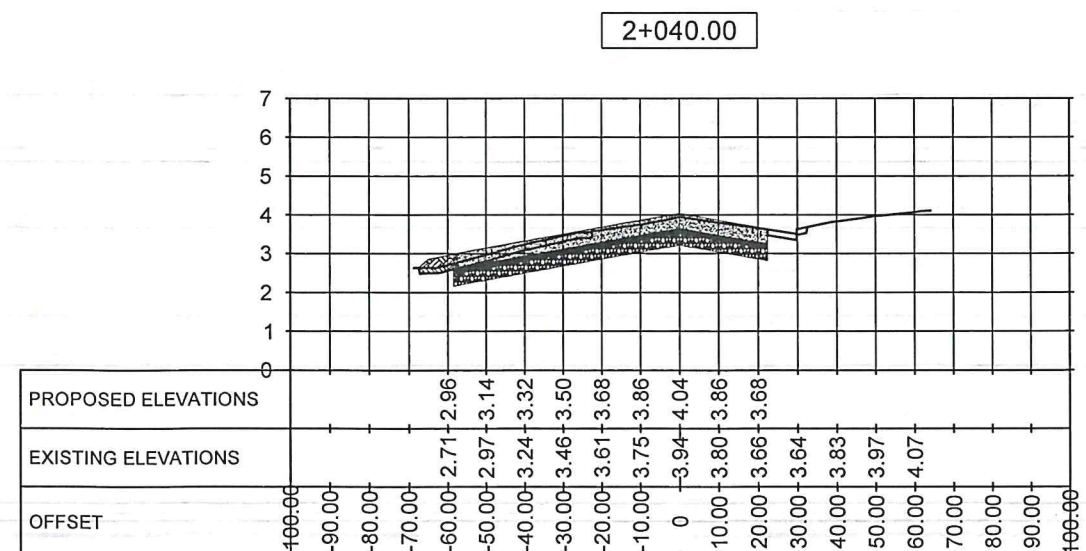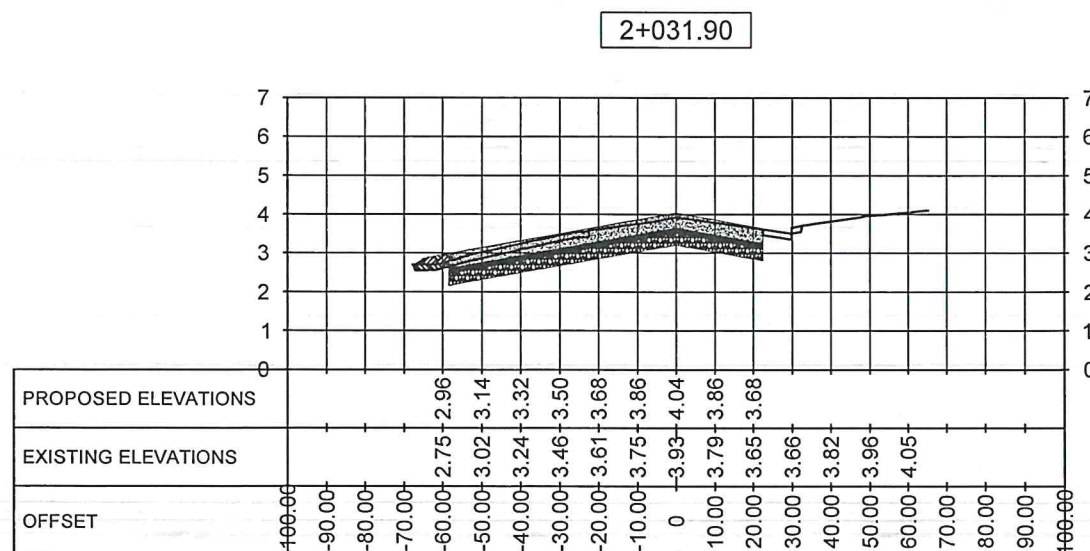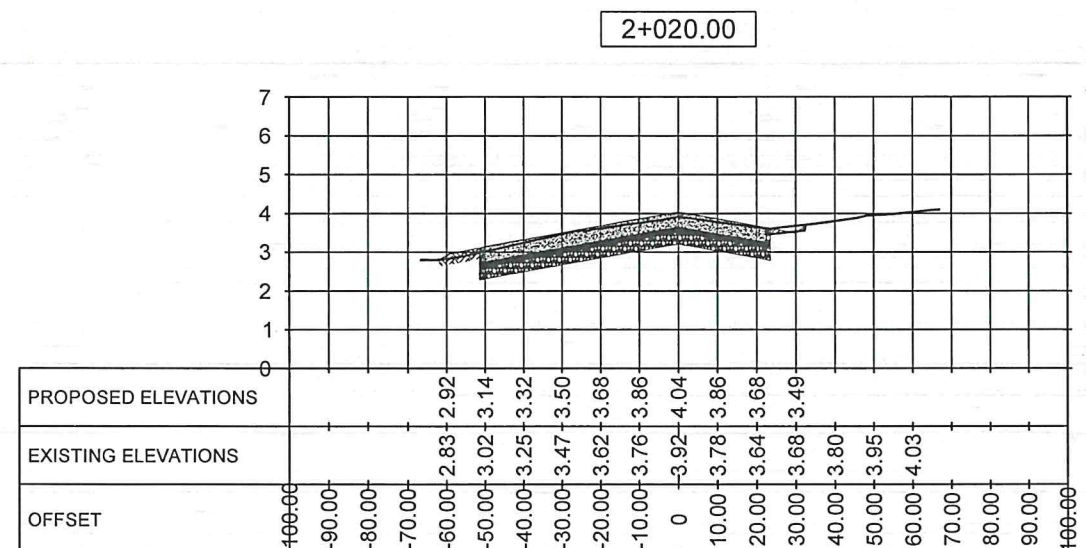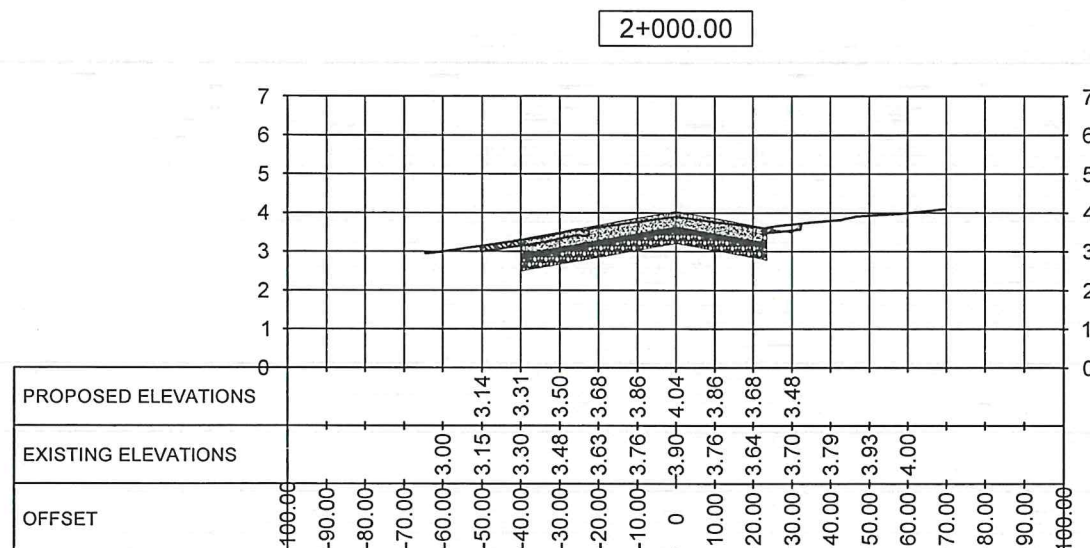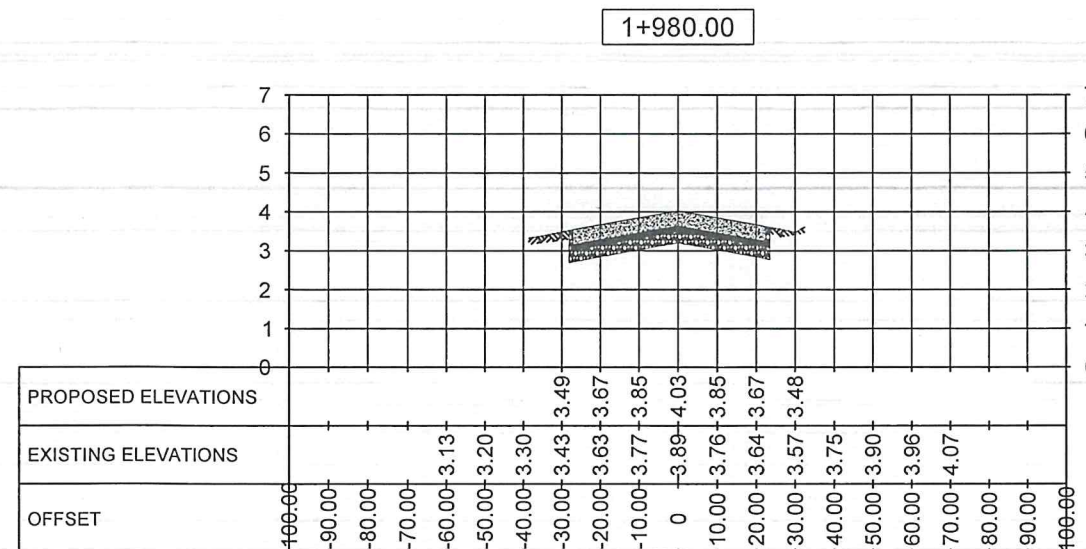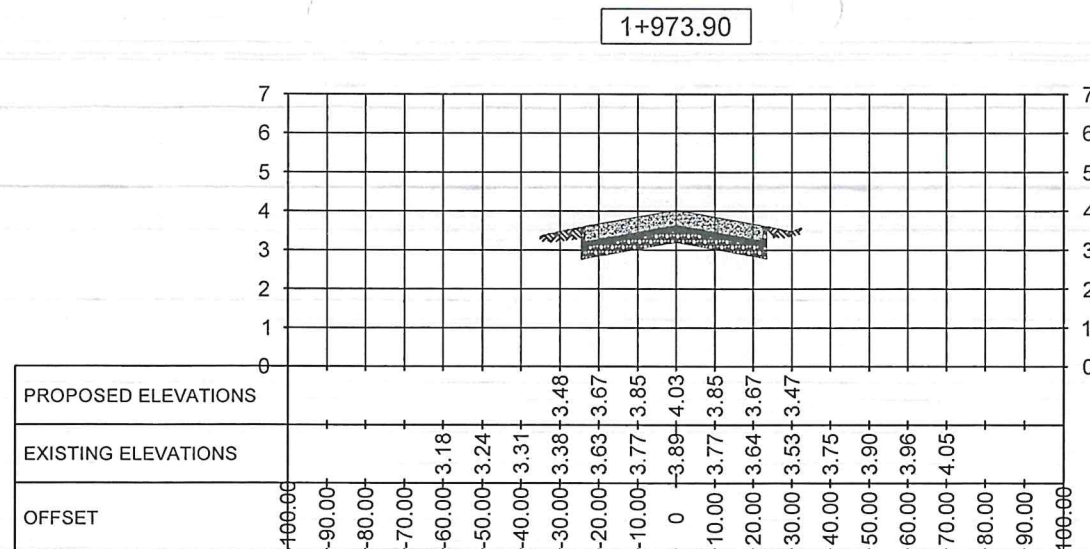

TURN AROUND PAD @RWY 20 CROSS SECTIONS (STA. 1+973.90 - STA. 2+040.00)

SCALE:

H 1:20M
V 1:2M



CIVIL AVIATION AUTHORITY OF THE PHILIPPINES
1100 PASAY CITY

THIS DRAWING IS EXCLUSIVE PROPERTY OF CIVIL AVIATION AUTHORITY OF THE PHILIPPINES AND MUST NOT BE REPRODUCED, EXHIBITED, LOANED OR COPIED IN PART OR IN WHOLE WITHOUT PROPER PERMISSION AND/OR WRITTEN CONSENT FROM THE DIRECTOR GENERAL CAAP.

AERODROME DEVELOPMENT AND MANAGEMENT SERVICE

INFRASTRUCTURE DEVELOPMENT AND DESIGN DIVISION

DESIGN STAFF	INITIAL/DATE
DESIGNED BY:	IDD
DRAWN BY:	HAB
CHECKED BY:	EJR
DATE:	

REVIEWED BY:
RAUL R. CRUCENA
Division Chief III, IDDD-ADMS

SUBMITTED BY:
ARNEL F. BORLADO
Department Manager III, AED-ADMS

RECOMMENDED APPROVED:
LT COL VALENTINO A DIONELA PAF (RET)
Assistant Director General II, ADMS

APPROVED BY:
CAPTAIN MANUEL ANTONIO L. TAMAYO
Director General, CAAP

NOTES/REVISIONS:

PROJECT:
CONSTRUCTION OF TURN AROUND PAD - DIPOLOG

LOCATION:
DIPOLOG AIRPORT,
ZAMBOANGA DEL NORTE

SHEET CONTENTS:

SECTION VIEW

DRAWING SCALE:

AS SHOWN

SHEET NO:



REPUBLIC OF THE PHILIPPINES
CIVIL AVIATION AUTHORITY OF THE PHILIPPINES
1001 ROAD 1001 PASAY CITY

THIS DRAWING IS EXCLUSIVE PROPERTY OF CIVIL AVIATION AUTHORITY OF THE PHILIPPINES AND MUST NOT BE REPRODUCED, EXHIBITED, LOANED OR COPIED IN PART OR IN WHOLE WITHOUT PROPER PERMISSION AND/OR WRITTEN CONSENT FROM THE DIRECTOR GENERAL CAAP.

AERODROME DEVELOPMENT AND MANAGEMENT SERVICE

INFRASTRUCTURE DEVELOPMENT AND DESIGN DIVISION

DESIGN STAFF	INITIAL/DATE
DESIGNED BY:	IDD
DRAWN BY:	HAB
CHECKED BY:	EJR
DATE:	

REVIEWED BY:

RAUL R. CRUCENA
Division Chief III, IDDD-ADMS

SUBMITTED BY:

ARNEL F. BORLADO
Department Manager III, AED-ADMS

RECOMMENDED APPROVED:

LT COL VALENTINO A. DIONELA PAF (RET)
Assistant Director General II, ADMS

APPROVED BY:

CAPTAIN MANUEL ANTONIO L. TAMAYO
Director General, CAAP

NOTES/REVISIONS:

PROJECT:

CONSTRUCTION OF TURN AROUND PAD -
DIPOLONG

LOCATION:


DIPOLONG AIRPORT,
ZAMBOANGA DEL NORTE

SHEET CONTENTS:


SECTION VIEW

DRAWING SCALE:	SHEET NO:
AS SHOWN	



2+060.00

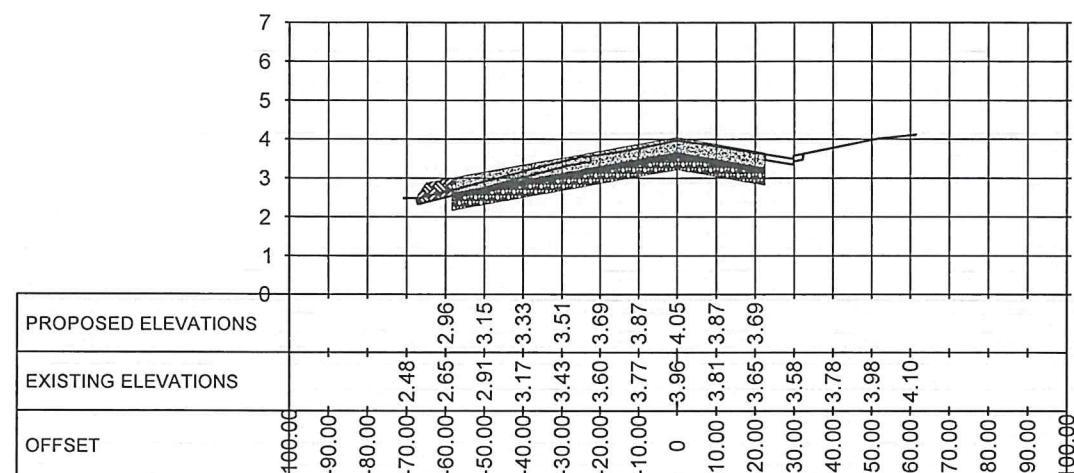

2+080.00

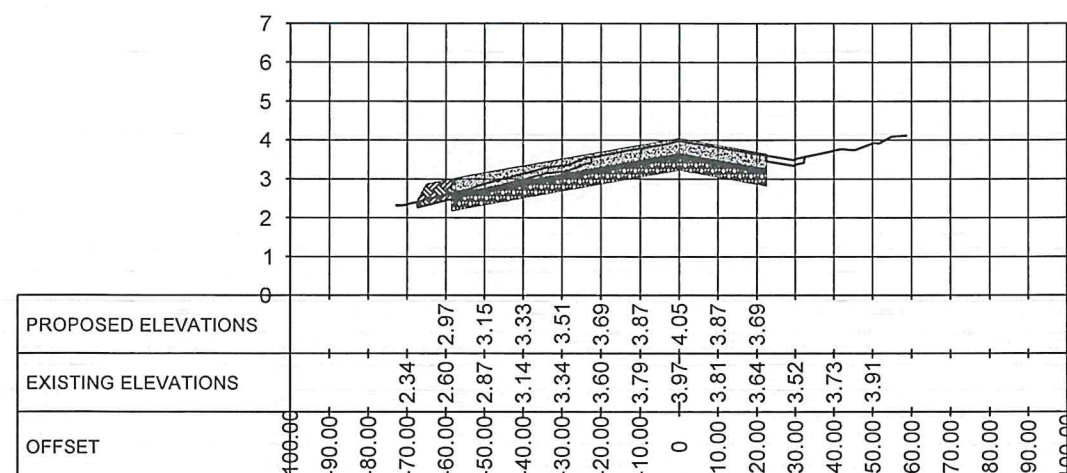

2+098.90

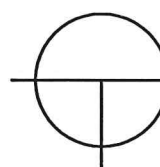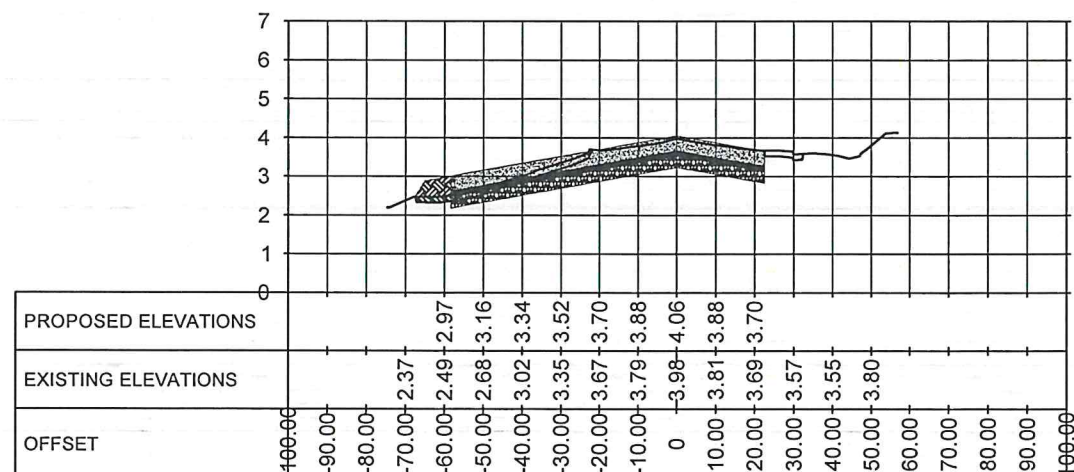

TURN AROUND PAD @RWY 20 CROSS SECTIONS (STA. 2+060.00 - STA. 2+098.90)

SCALE:

H 1:20M
V 1:2M