




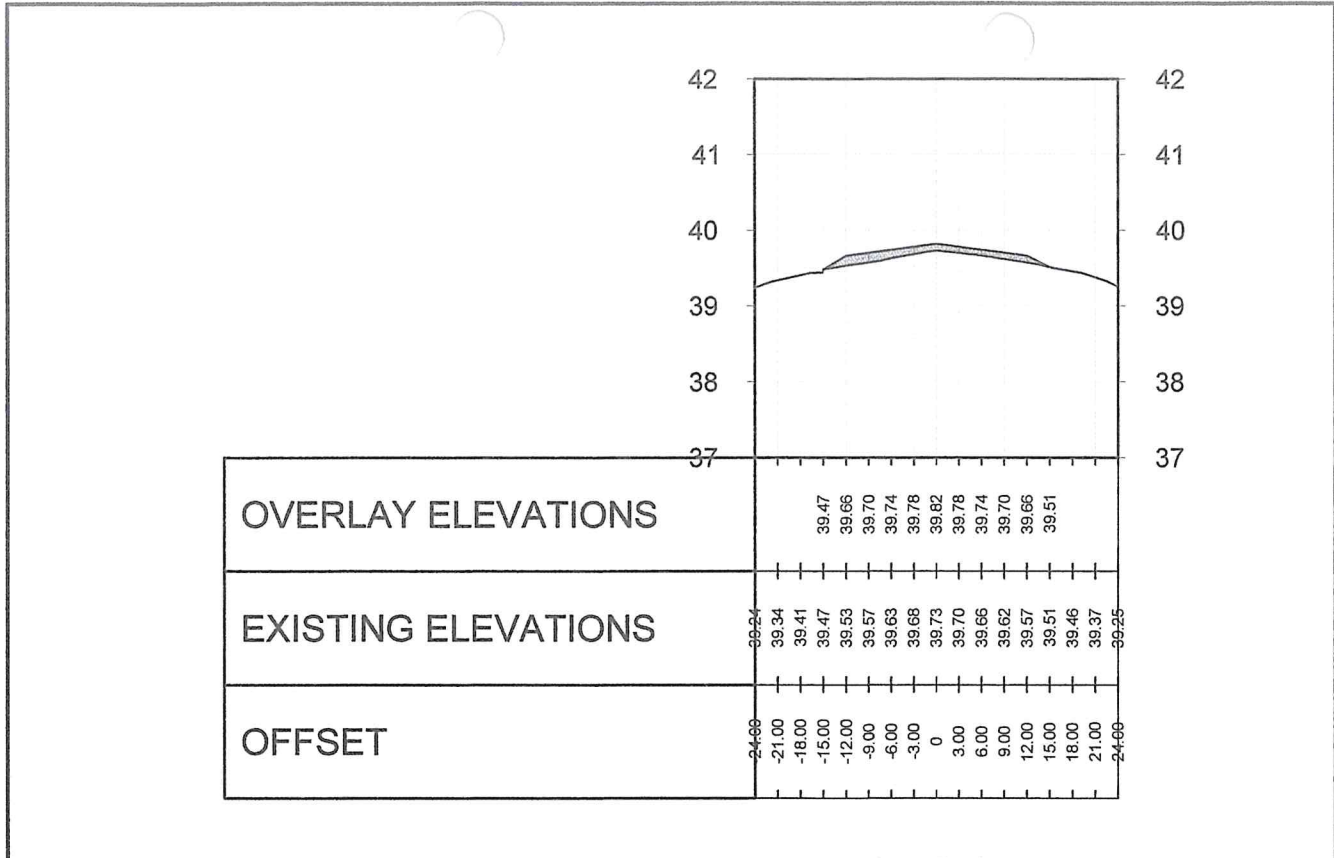


0 + 060

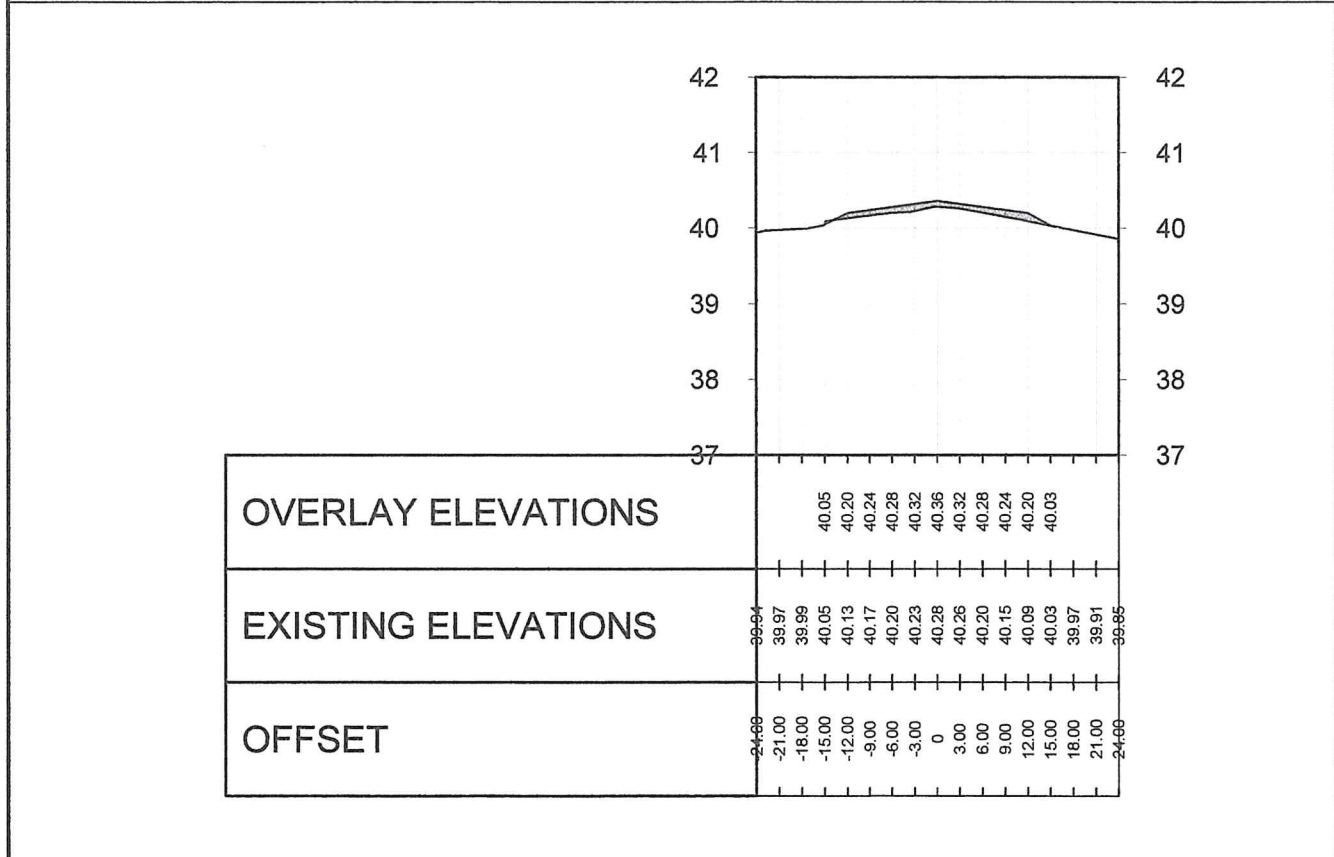

0 + 100

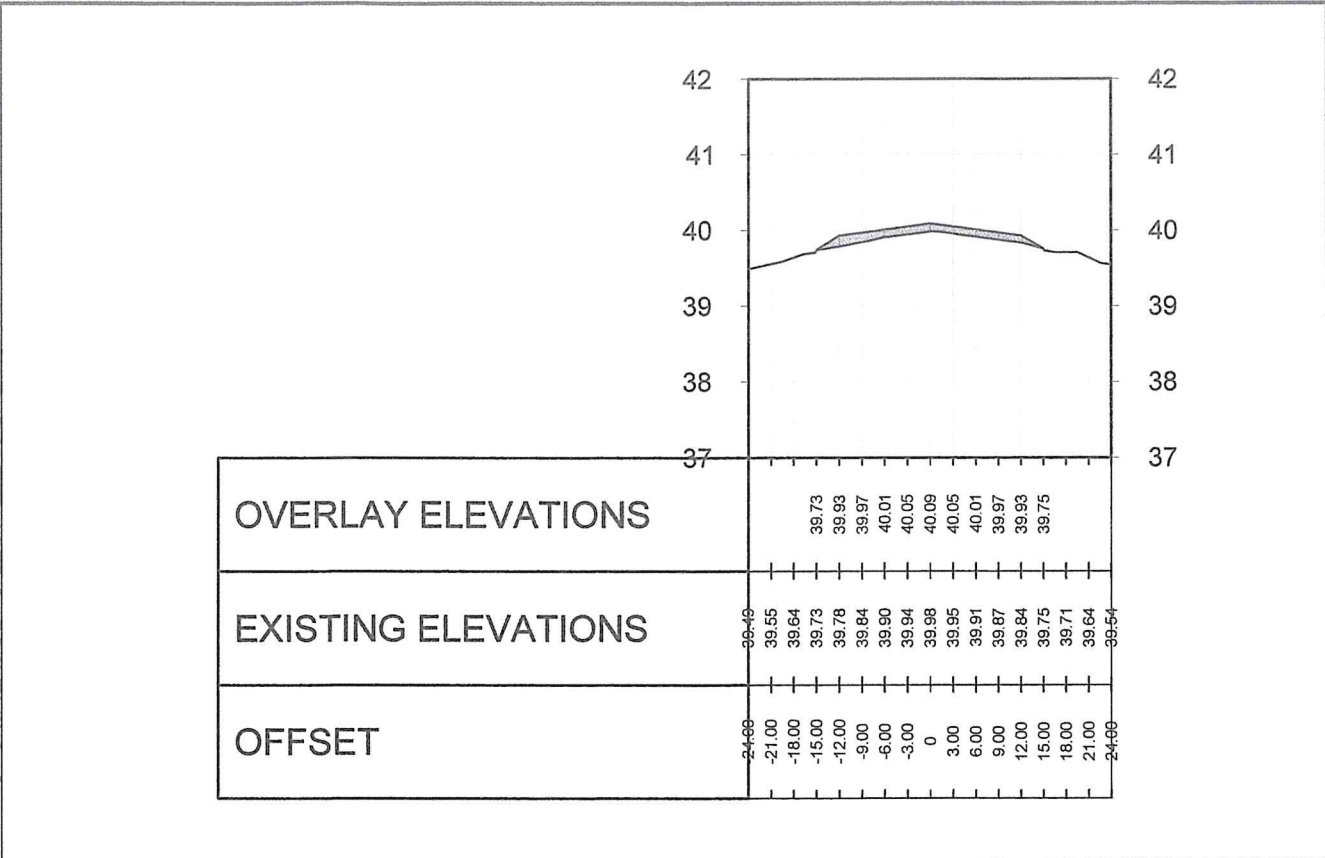

0 + 080

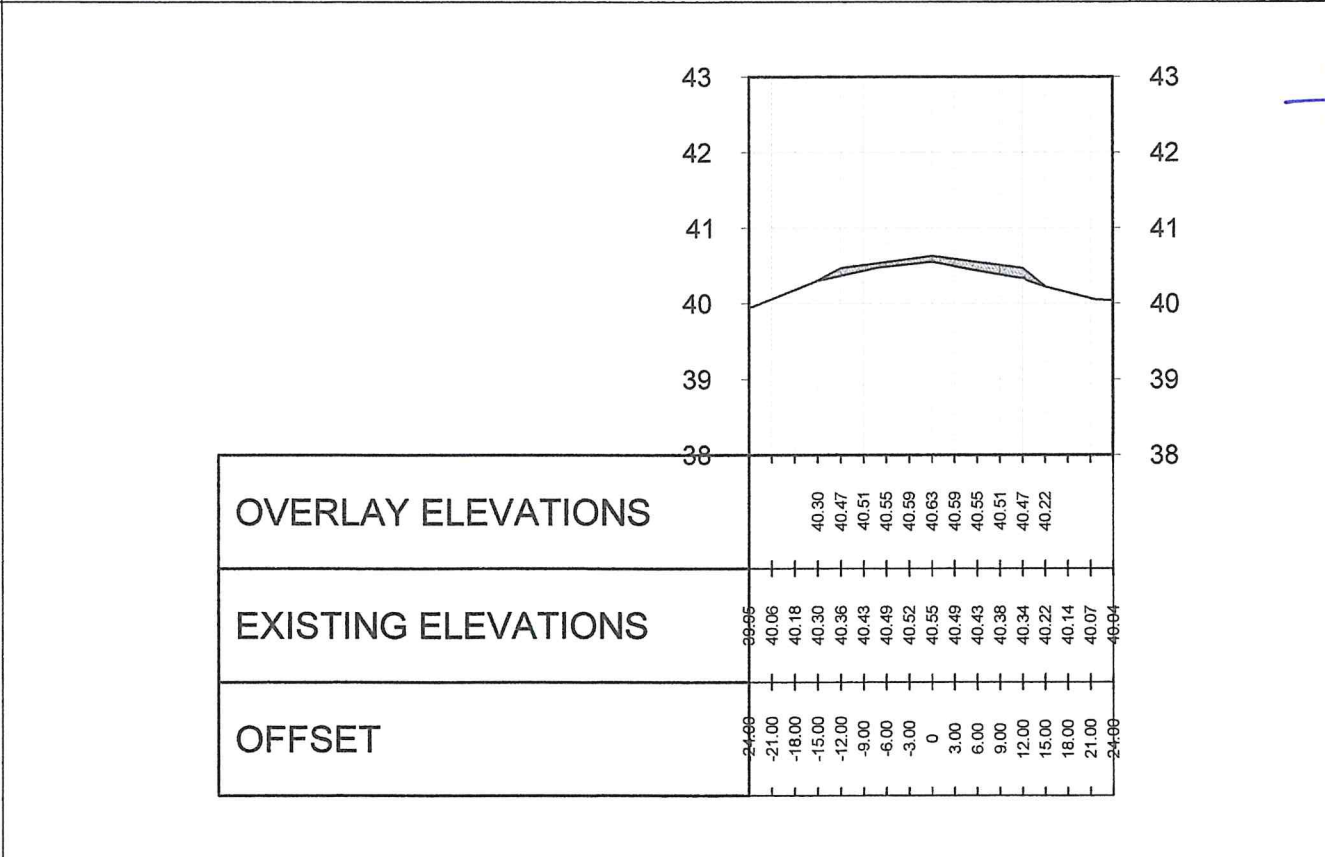

0 + 120



REPUBLIC OF THE PHILIPPINES
CIVIL AVIATION AUTHORITY OF THE PHILIPPINES
MIA ROAD, 1300 PASAY CITY

THIS DRAWING IS EXCLUSIVE PROPERTY OF
CIVIL AVIATION AUTHORITY OF THE
PHILIPPINES AND MUST NOT BE
REPRODUCED, EXHIBITED, LOANED OR
COPIED IN PART OR IN WHOLE WITHOUT
PROPER PERMISSION AND/OR WRITTEN
CONSENT FROM THE DIRECTOR GENERAL
CAAP.

AERODROME DEVELOPMENT AND
MANAGEMENT SERVICE

INFRASTRUCTURE DEVELOPMENT AND DESIGN
DIVISION

DESIGN STAFF	INITIAL/DATE
DESIGNED BY:	IDDD
DRAWN BY:	
REVIEWED BY:	
DATE:	

CHECKED BY:


RAUL R. CRUCENA
Division Chief III, IDDD

SUBMITTED BY:


ARNEL F. BORLADO
Department Manager III, AED-ADMS

RECOMMEND APPROVAL:


LT COL VALENTINO A. DIONELA, PAF (RET)
Assistant Director General II, ADMS

APPROVED:


CAPTAIN MANUEL ANTONIO L. TAMAYO
DIRECTOR GENERAL

NOTE/REVISIONS:

PROJECT TITLE:

ASPHALT OVERLAY
OF RUNWAY AT NAGA AIRPORT


LOCATION:

NAGA AIRPORT
BRGY. SAN JOSE, PILI, CAMARINES SUR


SHEET CONTENTS:

CROSS SECTION VIEWS
(FROM STA 0 + 060 TO STA 0 + 120)


DRAWING SCALE:	SHEET NO.:
AS SHOWN	CW - 05
	05 16

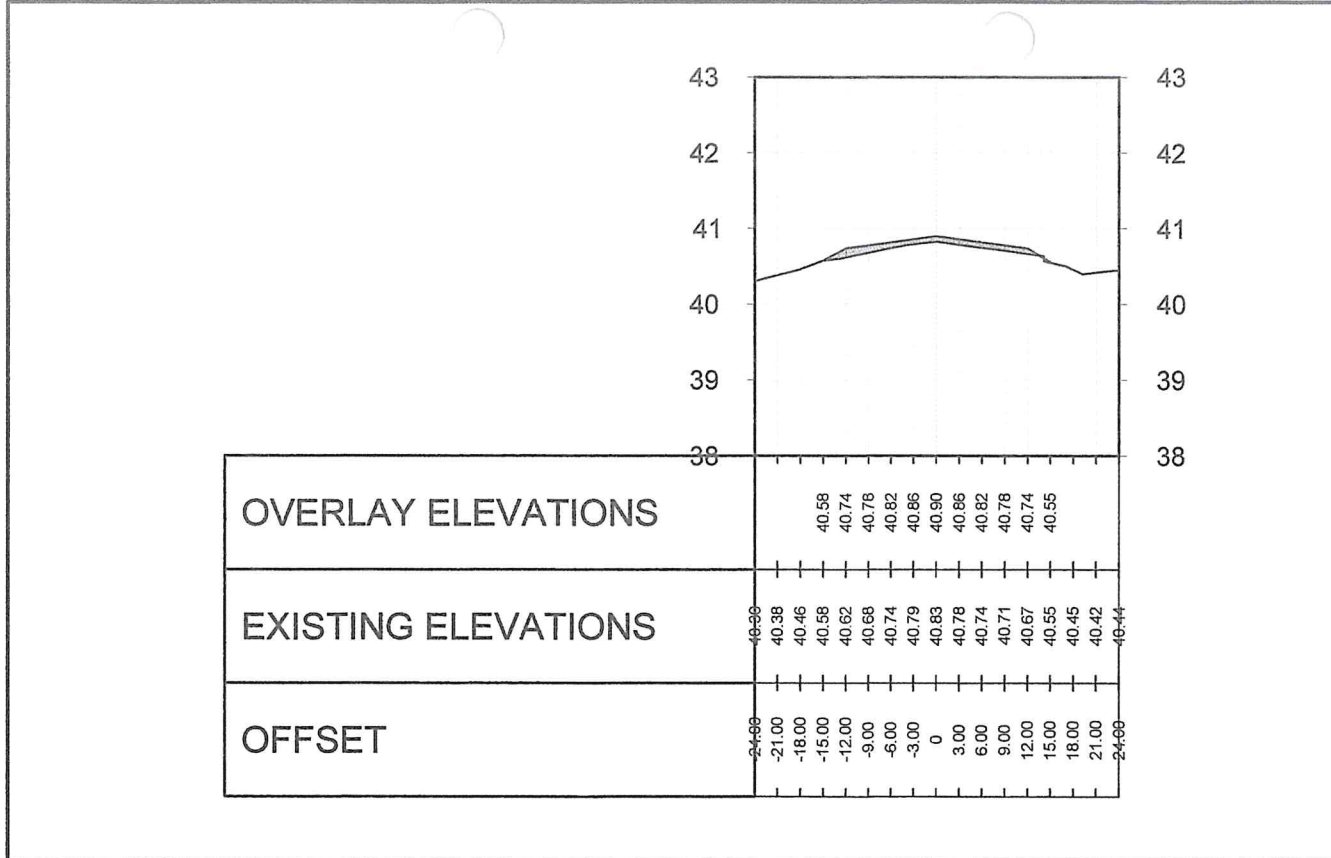


0 + 140

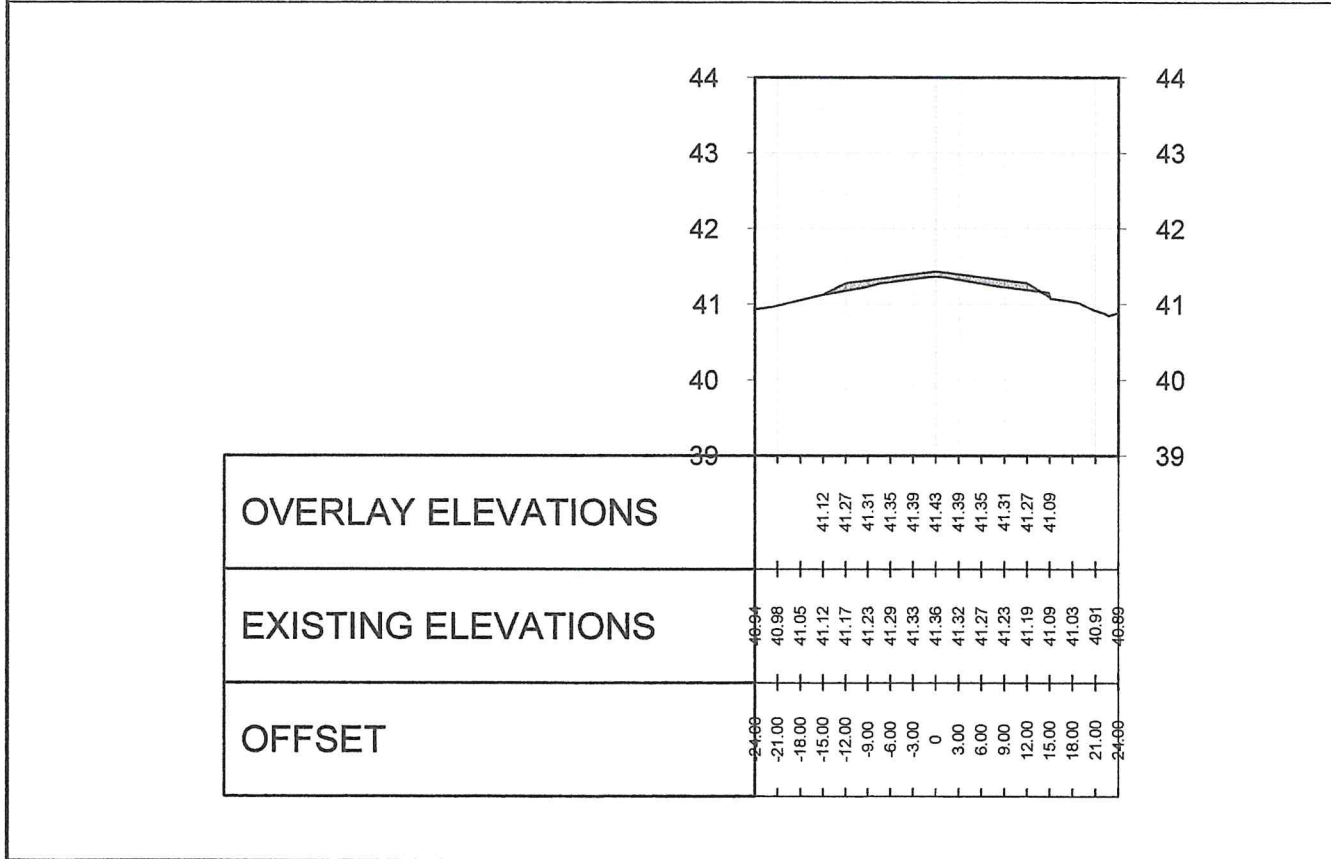

0 + 180

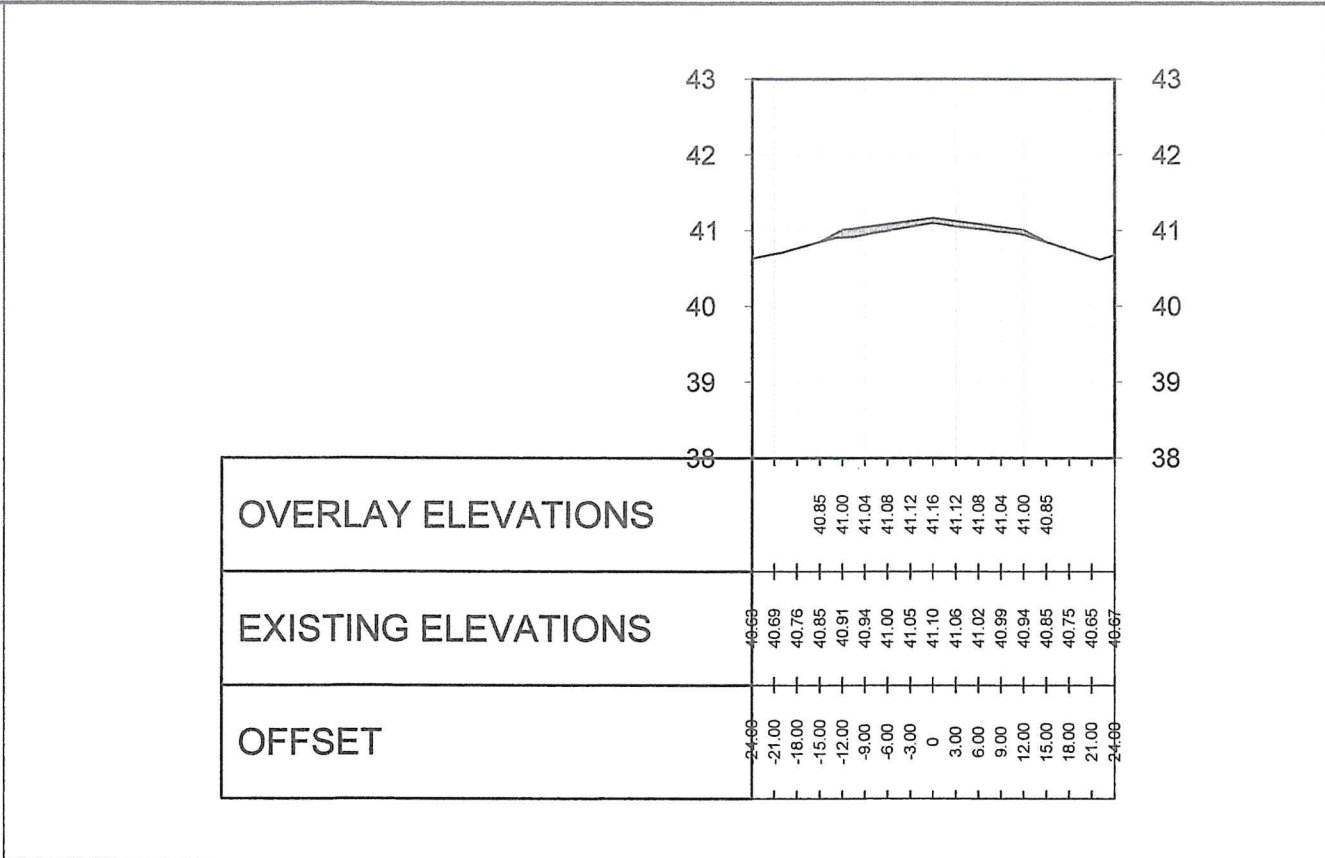

0 + 160

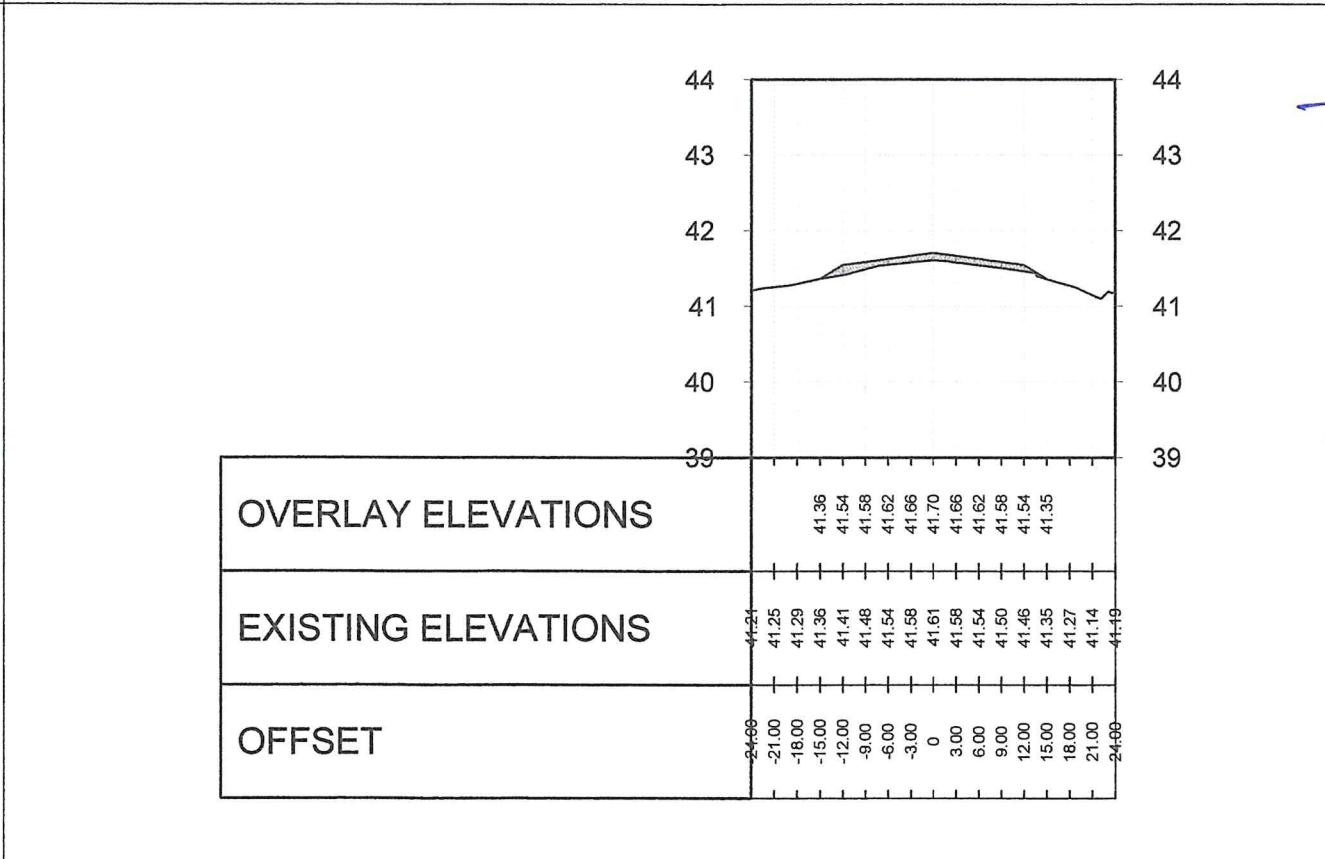

0 + 200

FROM STA 0 + 140 TO STA 0 + 200
06 CROSS SECTION VIEWS
SCALE
HORIZONTAL 1:1000 mts
VERTICAL 1:100 mts



REPUBLIC OF THE PHILIPPINES
CIVIL AVIATION AUTHORITY OF THE PHILIPPINES
MIA ROAD, 1300 PASAY CITY

THIS DRAWING IS EXCLUSIVE PROPERTY OF
CIVIL AVIATION AUTHORITY OF THE
PHILIPPINES AND MUST NOT BE
REPRODUCED, EXHIBITED, LOANED OR
COPIED IN PART OR IN WHOLE WITHOUT
PROPER PERMISSION AND/OR WRITTEN
CONSENT FROM THE DIRECTOR GENERAL
CAAP.

AERODROME DEVELOPMENT AND
MANAGEMENT SERVICE

INFRASTRUCTURE DEVELOPMENT AND DESIGN
DIVISION

DESIGN STAFF	INITIAL/DATE
DESIGNED BY:	IDDD
DRAWN BY:	
REVIEWED BY:	
DATE:	

CHECKED BY:

RAUL R. CRUCENA
Division Chief III, IDDD

SUBMITTED BY:
ARNEL F. BORLADO
Department Manager III, AED-ADMS

RECOMMEND APPROVAL:
LT COL VALENTINO A DIONELA, PAF (RET)
Assistant Director General II, ADMS

APPROVED:
CAPTAIN MANUEL ANTONIO L. TAMAYO
DIRECTOR GENERAL


NOTE/REVISIONS:

PROJECT TITLE:
ASPHALT OVERLAY
OF RUNWAY AT NAGA AIRPORT


LOCATION:
NAGA AIRPORT
BRGY. SAN JOSE, PILI, CAMARINES SUR

SHEET CONTENTS:
CROSS SECTION VIEWS
(FROM STA 0 + 140 TO STA 0 + 200)


DRAWING SCALE:	SHEET NO.:
AS SHOWN	CW - 06
	06 16

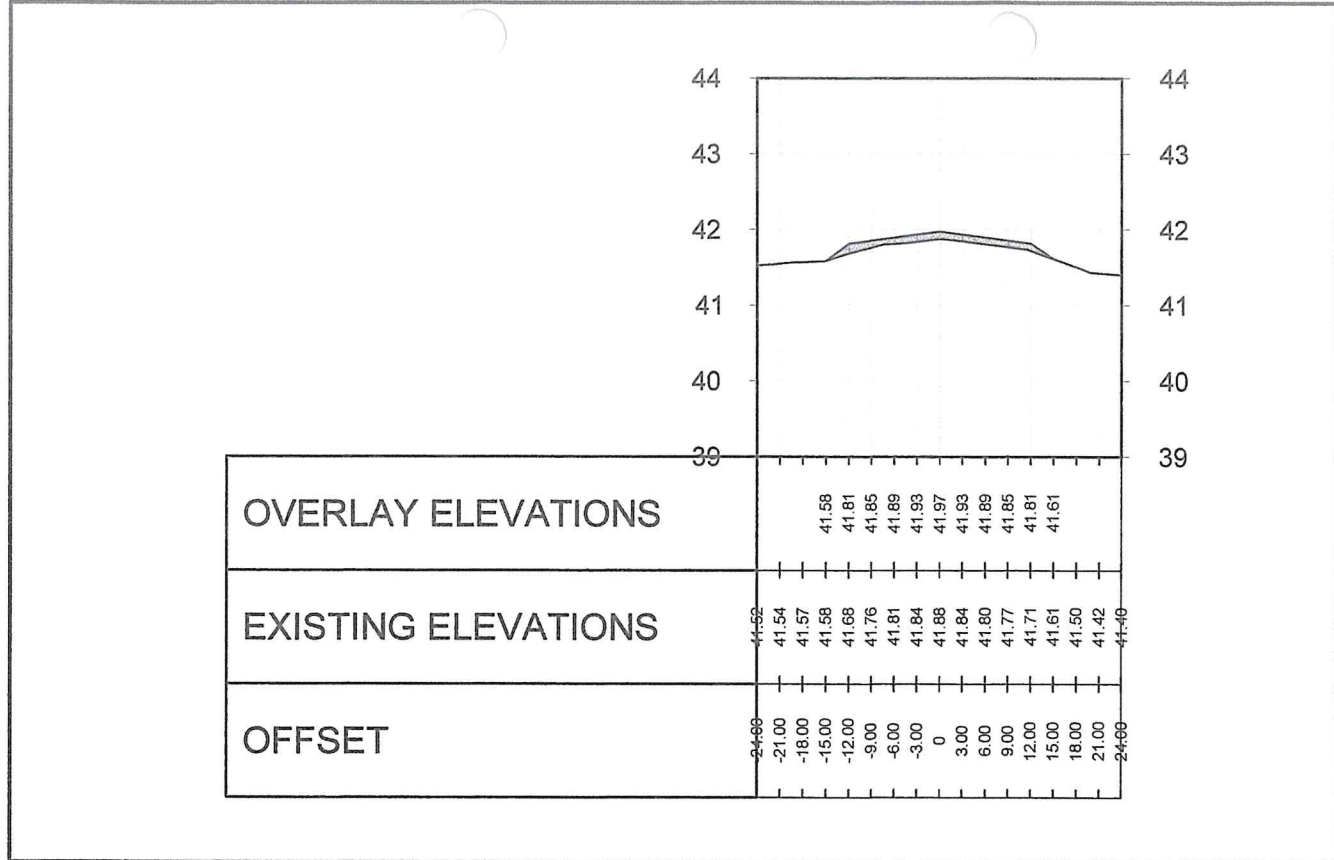


0 + 220

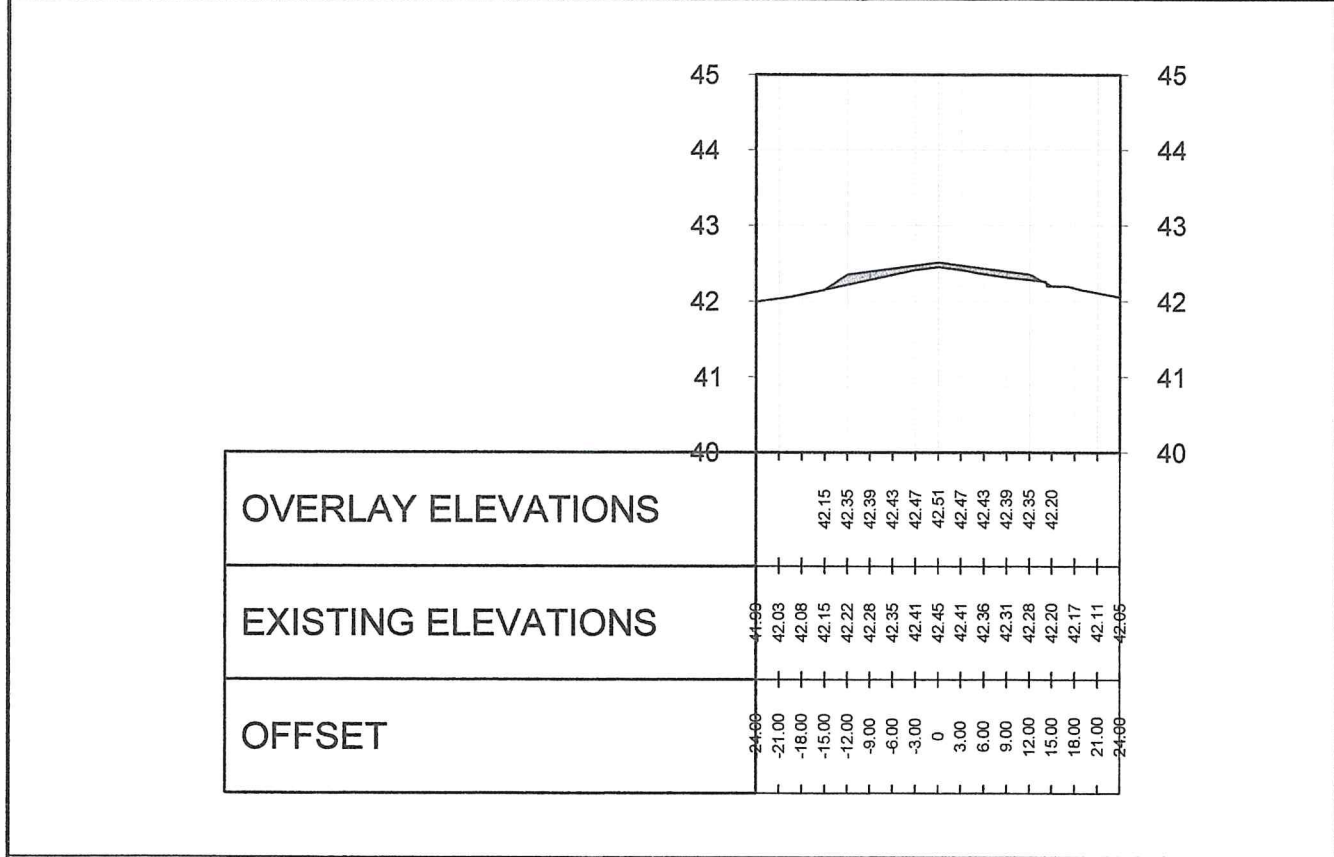

0 + 260

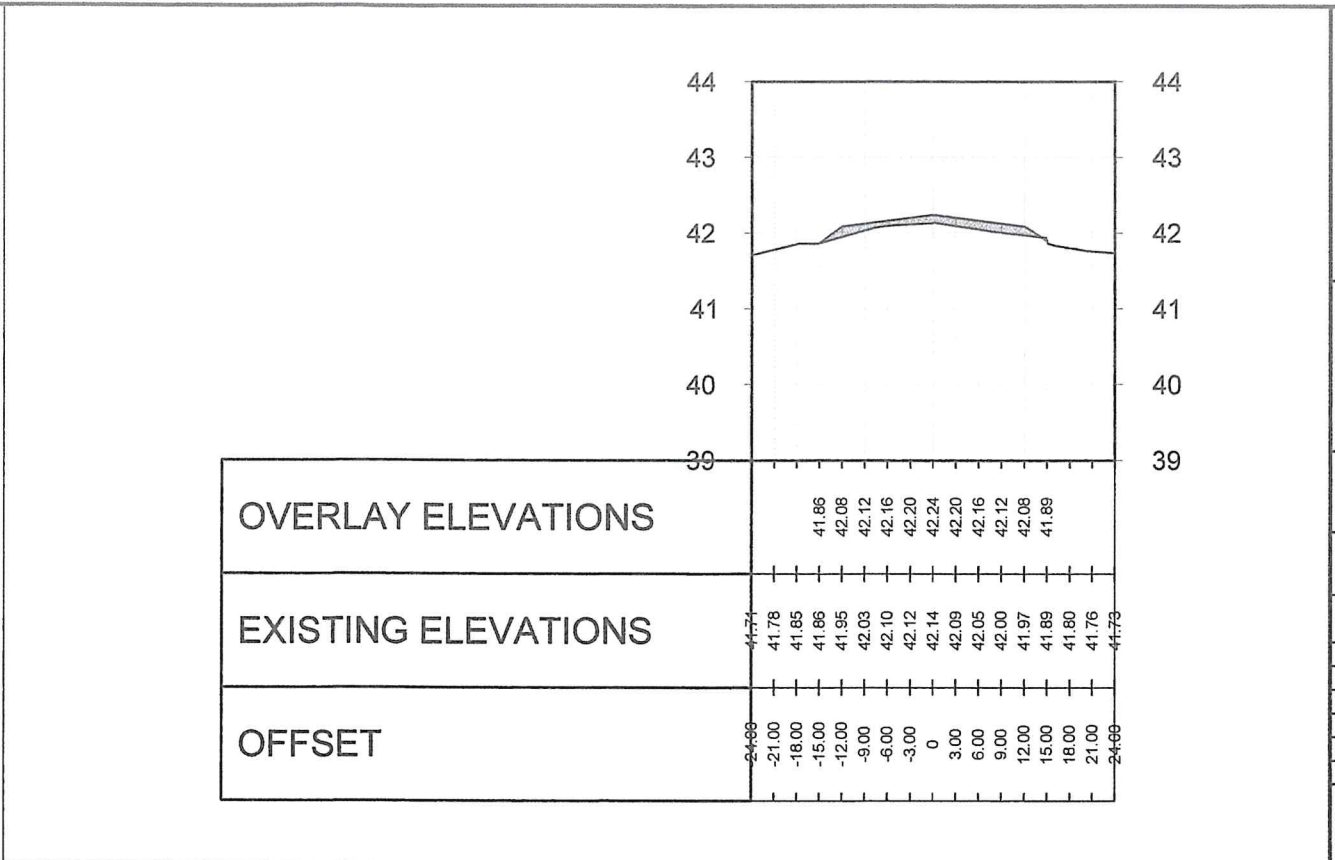

0 + 240

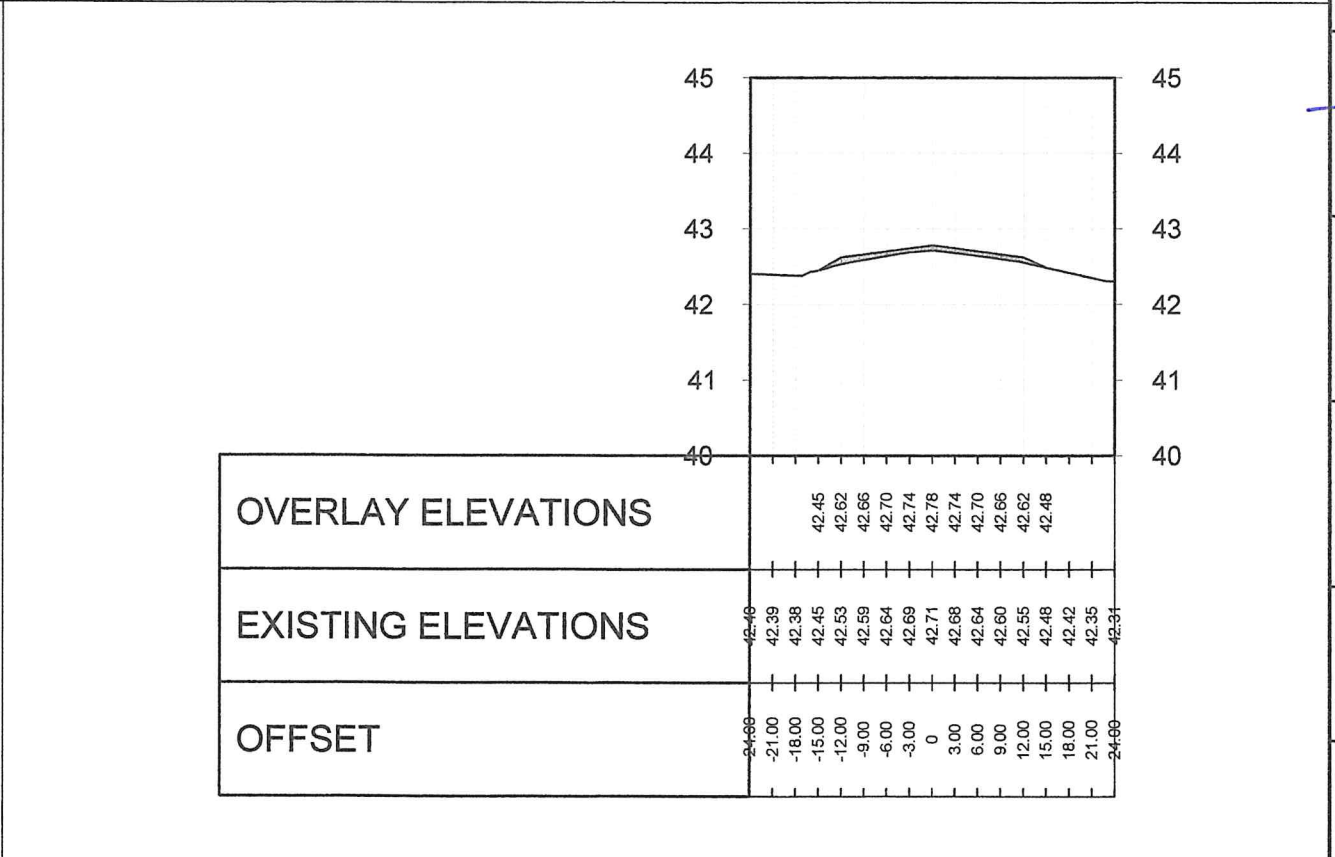

0 + 280

FROM STA 0 + 220 TO STA 0 + 280
CROSS SECTION VIEWS
SCALE
HORIZONTAL 1:1000 mts
VERTICAL 1:100 mts



REPUBLIC OF THE PHILIPPINES
CIVIL AVIATION AUTHORITY OF THE PHILIPPINES
MIA ROAD, 1300 PASAY CITY

THIS DRAWING IS EXCLUSIVE PROPERTY OF CIVIL AVIATION AUTHORITY OF THE PHILIPPINES AND MUST NOT BE REPRODUCED, EXHIBITED, LOANED OR COPIED IN PART OR IN WHOLE WITHOUT PROPER PERMISSION AND/OR WRITTEN CONSENT FROM THE DIRECTOR GENERAL CAAP.

AERODROME DEVELOPMENT AND MANAGEMENT SERVICE

INFRASTRUCTURE DEVELOPMENT AND DESIGN DIVISION

DESIGN STAFF	INITIAL/DATE
DESIGNED BY:	IDDD
DRAWN BY:	
REVIEWED BY:	
DATE:	

CHECKED BY:


RAUL R. CRUCENA
Division Chief III, IDDD

SUBMITTED BY:


ARNEL F. BORLADO
Department Manager III, AED-ADMS

RECOMMEND APPROVAL:


LT COL VALENTINO A. DIONELA, PAF (RET)
Assistant Director General II, ADMS

APPROVED:


CAPTAIN MANUEL ANTONIO L. TAMAYO
DIRECTOR GENERAL

NOTE/REVISIONS:

PROJECT TITLE:

ASPHALT OVERLAY OF RUNWAY AT NAGA AIRPORT


LOCATION:

NAGA AIRPORT
BRGY. SAN JOSE, PILI, CAMARINES SUR


SHEET CONTENTS:

• CROSS SECTION VIEWS
(FROM STA 0 + 220 TO STA 0 + 280)


DRAWING SCALE:	SHEET NO.:
AS SHOWN	CW - 07
	07 16

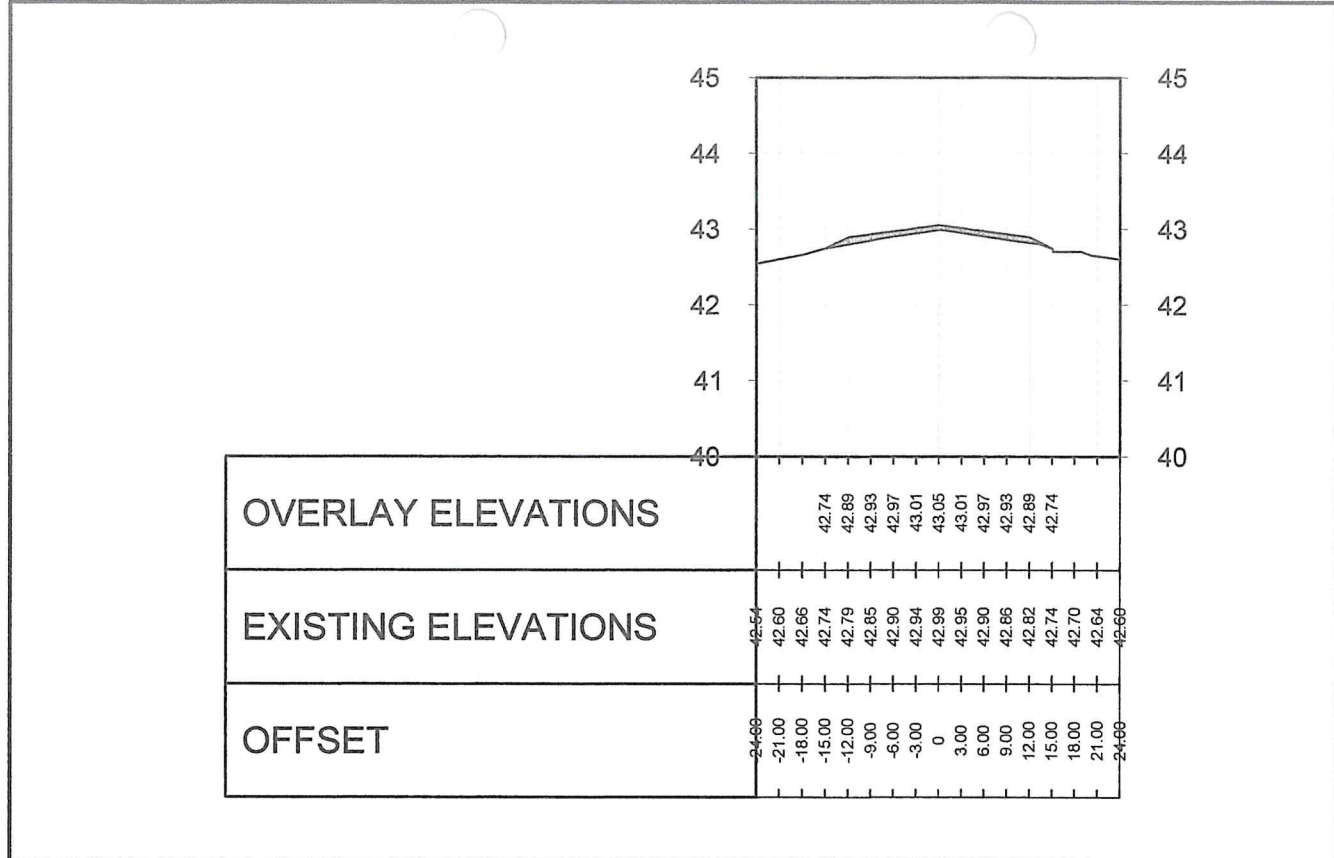


0 + 300

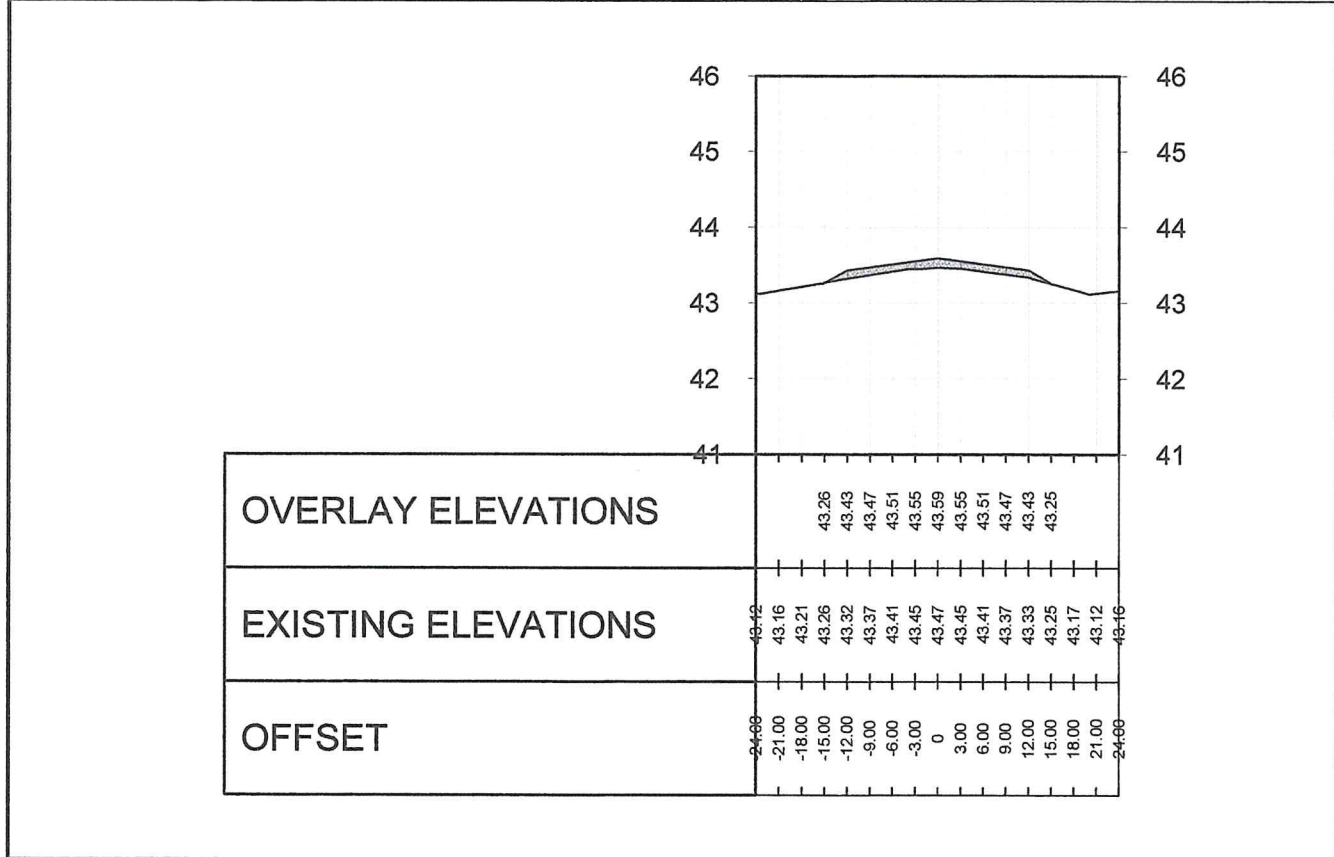


0 + 340

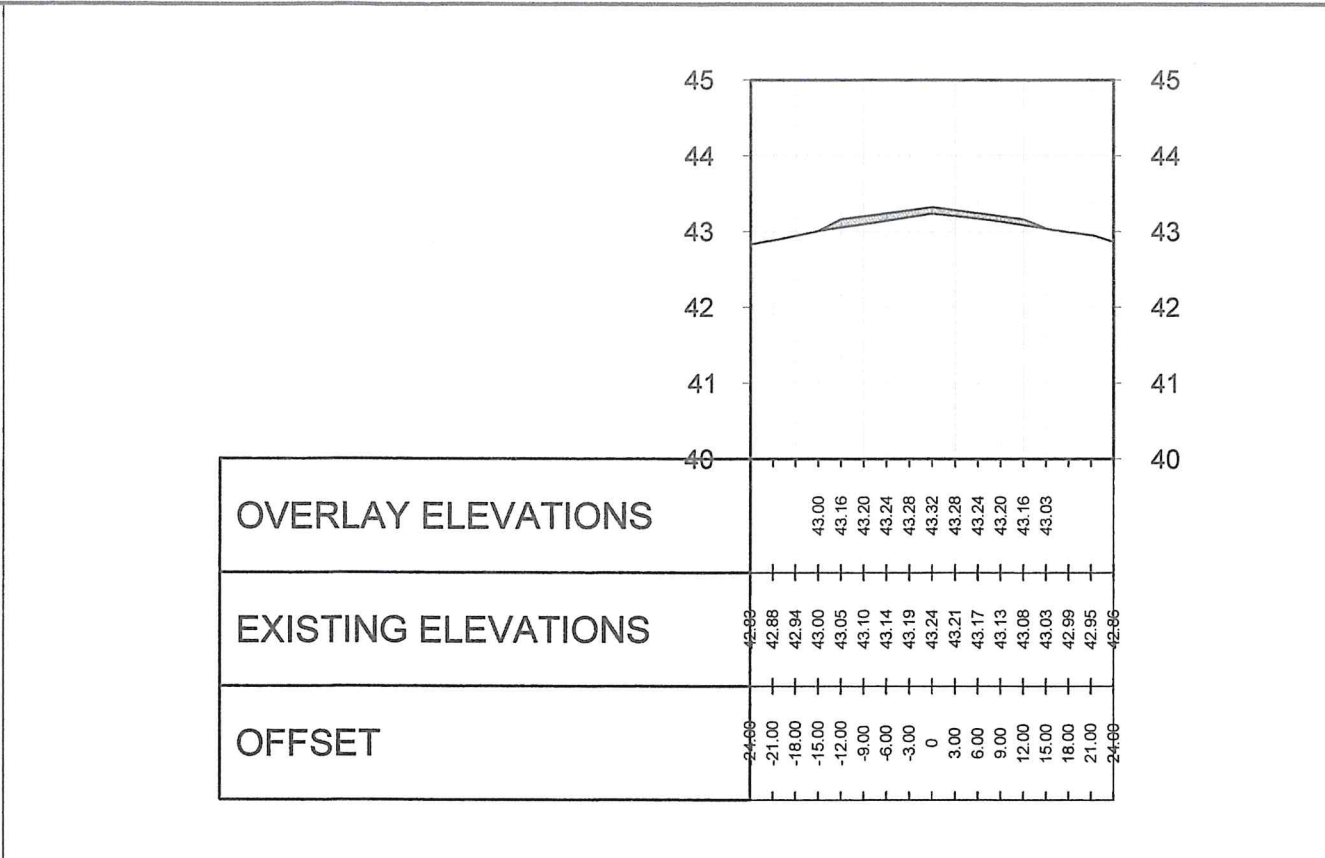

0 + 320

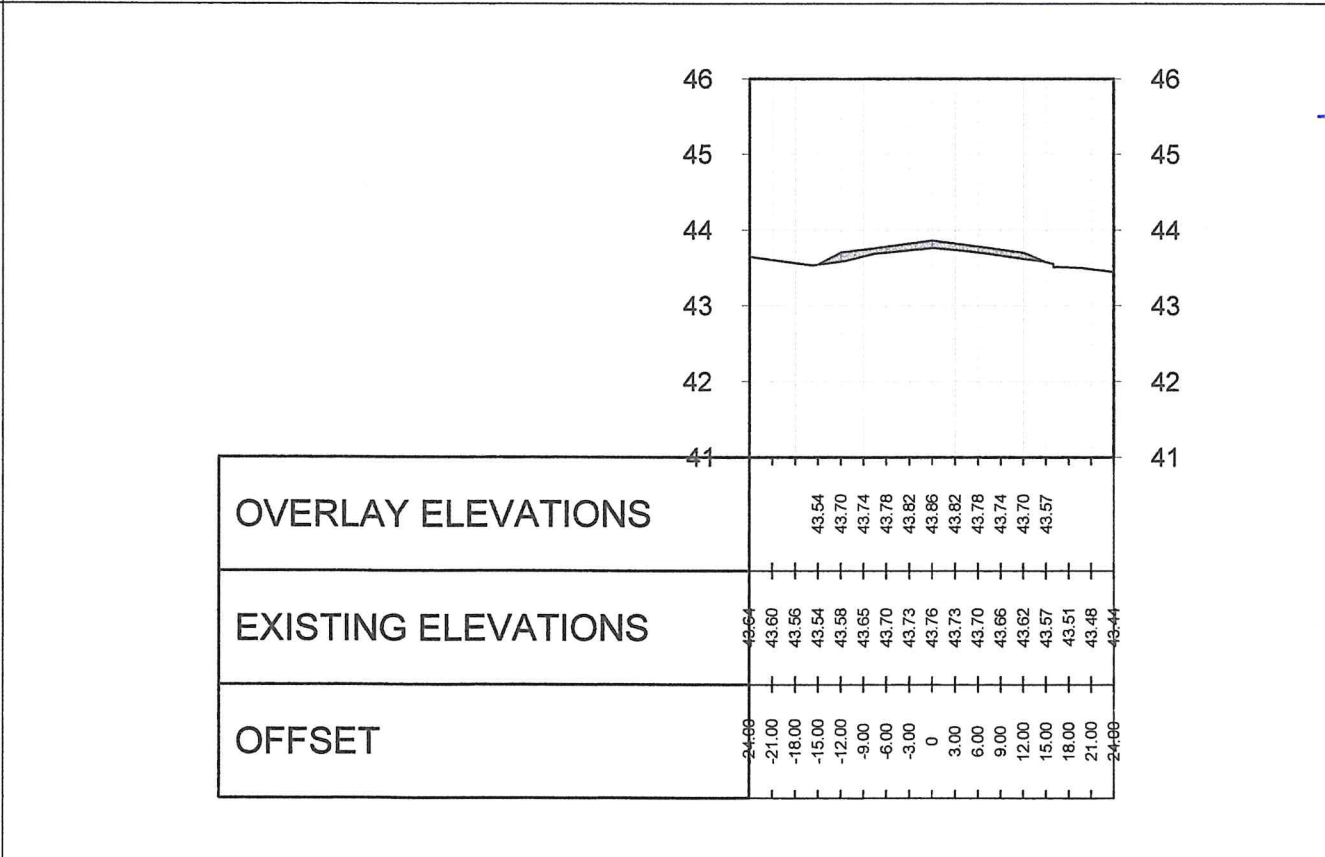

0 + 360

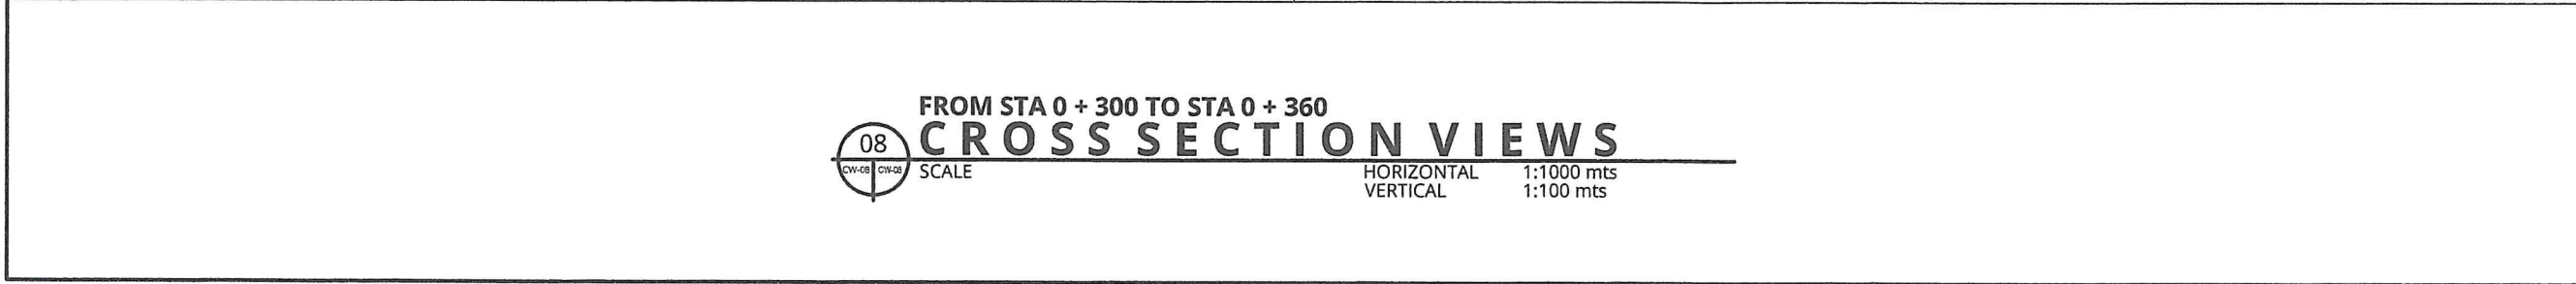



REPUBLIC OF THE PHILIPPINES
CIVIL AVIATION AUTHORITY OF THE PHILIPPINES
MIA ROAD, 1300 PASAY CITY

THIS DRAWING IS EXCLUSIVE PROPERTY OF
CIVIL AVIATION AUTHORITY OF THE
PHILIPPINES AND MUST NOT BE
REPRODUCED, EXHIBITED, LOANED OR
COPIED IN PART OR IN WHOLE WITHOUT
PROPER PERMISSION AND/OR WRITTEN
CONSENT FROM THE DIRECTOR GENERAL
CAAP.

AERODROME DEVELOPMENT AND
MANAGEMENT SERVICE

INFRASTRUCTURE DEVELOPMENT AND DESIGN
DIVISION

DESIGN STAFF	INITIAL/DATE
DESIGNED BY:	IDDD
DRAWN BY:	
REVIEWED BY:	
DATE:	

CHECKED BY:

RAUL R. CRUCENA
Division Chief III, IDDD

SUBMITTED BY:

ARNEL F. BORLADO
Department Manager III, AED-ADMS

RECOMMEND APPROVAL:

LT COL VALENTINO A DIONELA, PAF (RET)
Assistant Director General II, ADMS

APPROVED:

CAPTAIN MANUEL ANTONIO L. TAMAYO
DIRECTOR GENERAL

NOTE/REVISIONS:

PROJECT TITLE:
**ASPHALT OVERLAY
OF RUNWAY AT NAGA AIRPORT**

LOCATION:
NAGA AIRPORT
BRGY. SAN JOSE, PILI, CAMARINES SUR

SHEET CONTENTS:
• CROSS SECTION VIEWS
• (FROM STA 0 + 300 TO STA 0 + 360)

DRAWING SCALE:	SHEET NO.:
AS SHOWN	CW-08
	08 16



REPUBLIC OF THE PHILIPPINES
CIVIL AVIATION AUTHORITY OF THE PHILIPPINES
MIA ROAD, 1300 PASAY CITY

THIS DRAWING IS EXCLUSIVE PROPERTY OF
CIVIL AVIATION AUTHORITY OF THE
PHILIPPINES AND MUST NOT BE
REPRODUCED, EXHIBITED, LOANED OR
COPIED IN PART OR IN WHOLE WITHOUT
PROPER PERMISSION AND/OR WRITTEN
CONSENT FROM THE DIRECTOR GENERAL
CAAP.

AERODROME DEVELOPMENT AND
MANAGEMENT SERVICE

INFRASTRUCTURE DEVELOPMENT AND DESIGN
DIVISION

DESIGN STAFF	INITIAL/DATE
DESIGNED BY:	IDDD
DRAWN BY:	
REVIEWED BY:	
DATE:	

CHECKED BY:

RAUL R. CRUCENA
Division Chief III, IDDD

SUBMITTED BY:

ARNEL F. BORLADO
Department Manager III, AED-ADMS

RECOMMEND APPROVAL:

LT COL VALENTINO A. DIONELA, PAF (RET)
Assistant Director General II, ADMS

APPROVED:

CAPTAIN MANUEL ANTONIO L. TAMAYO
DIRECTOR GENERAL

NOTE/REVISIONS:

PROJECT TITLE:

ASPHALT OVERLAY
OF RUNWAY AT NAGA AIRPORT


LOCATION:

NAGA AIRPORT
BRGY. SAN JOSE, PILI, CAMARINES SUR


SHEET CONTENTS:

CROSS SECTION VIEWS
(FROM STA 0 + 380 TO STA 0 + 440)


DRAWING SCALE:	SHEET NO.:
AS SHOWN	CW - 09
	09 16

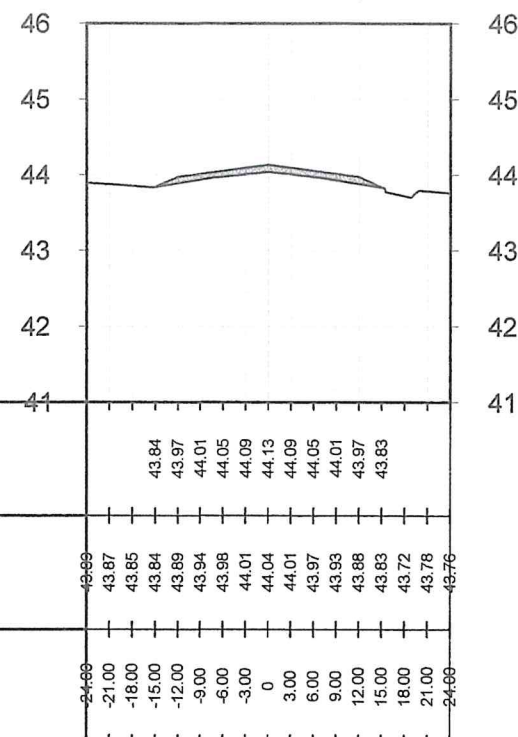


0 + 380

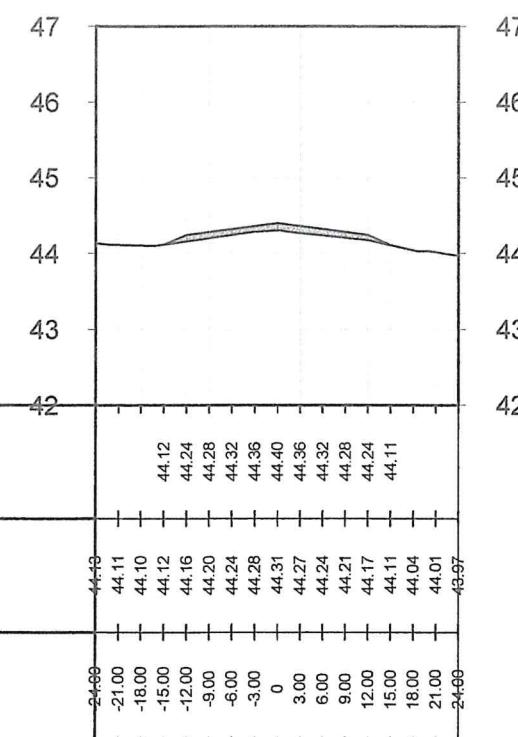

0 + 400

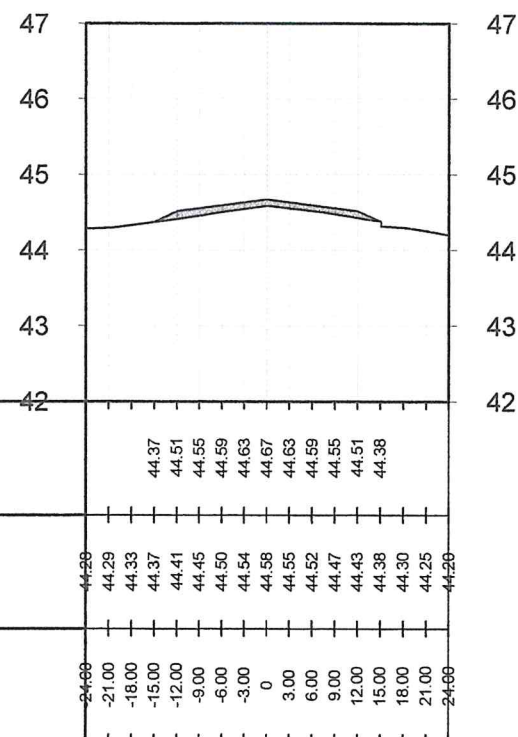


0 + 420

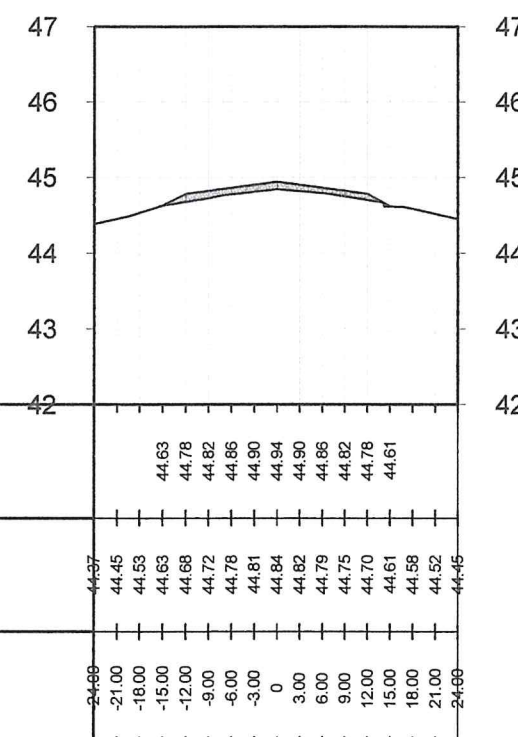


0 + 440


FROM STA 0 + 380 TO STA 0 + 440
CROSS SECTION VIEWS
SCALE
HORIZONTAL 1:1000 mts
VERTICAL 1:100 mts

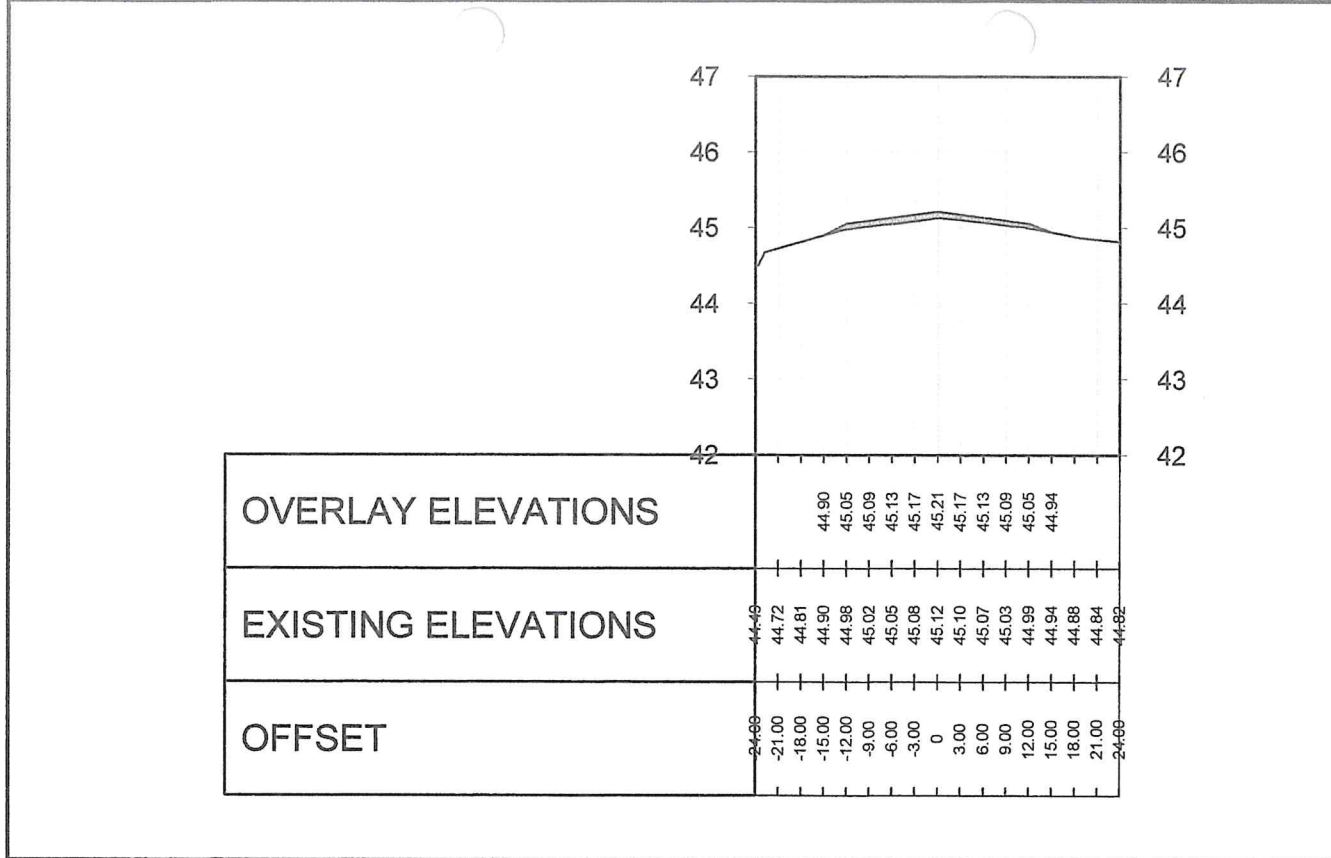


0 + 460

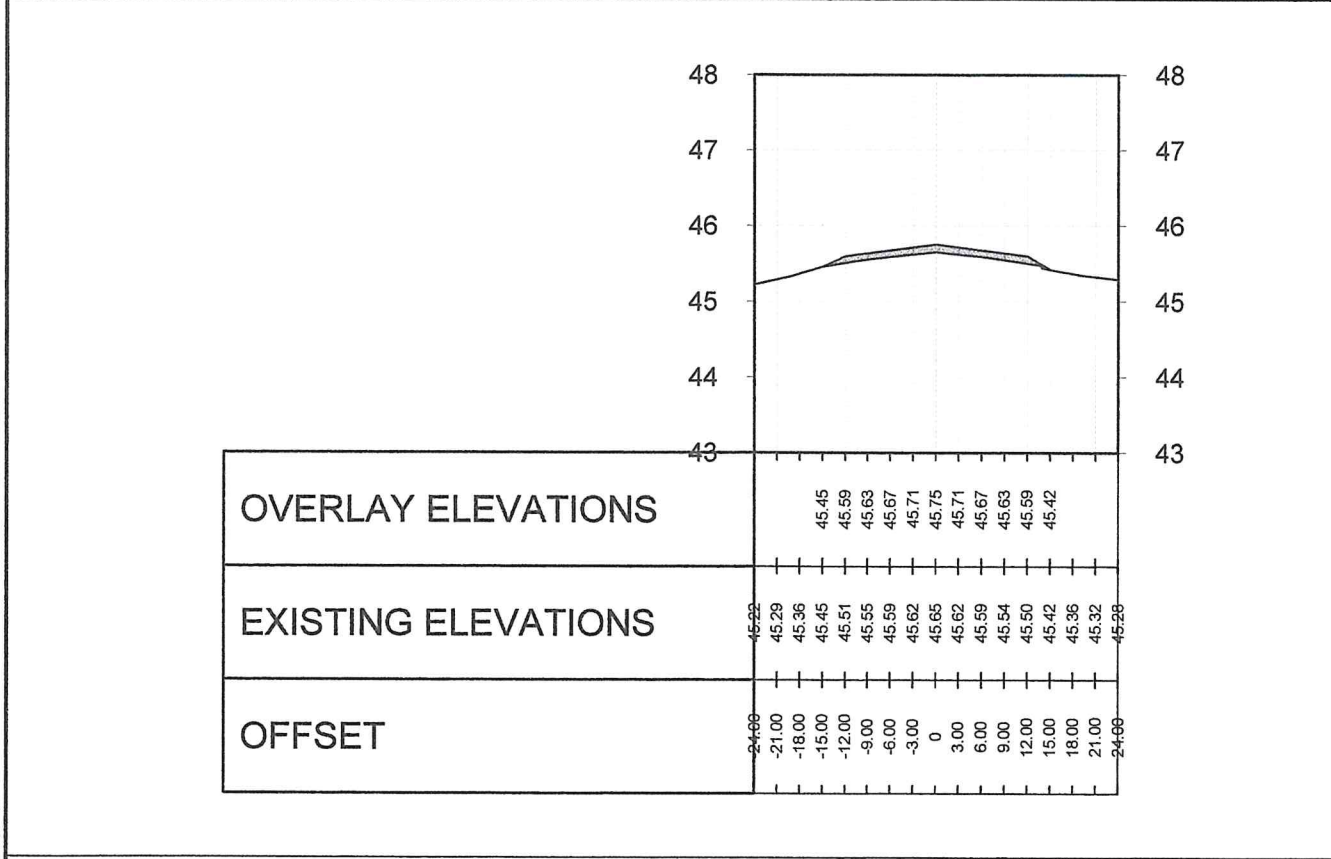

0 + 500

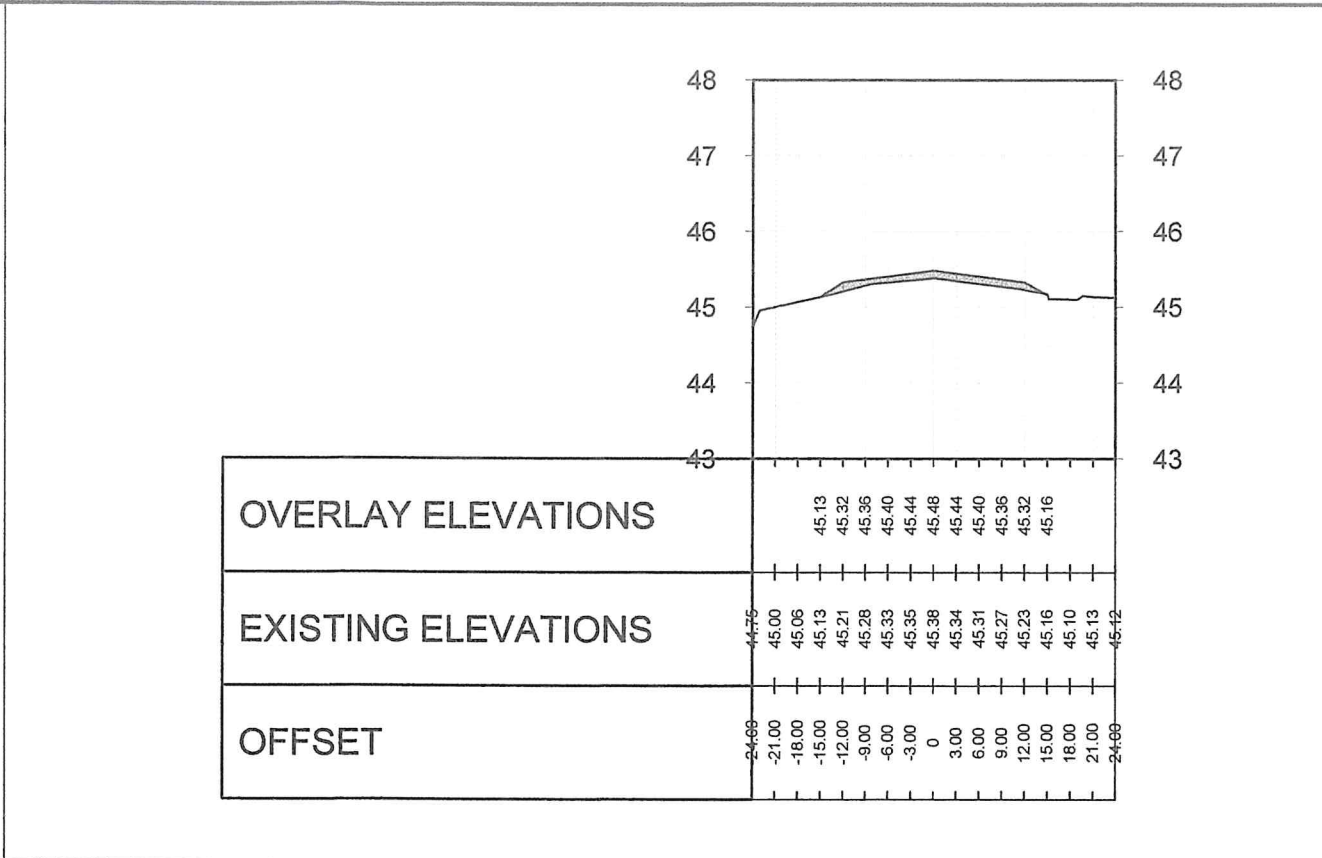

0 + 480

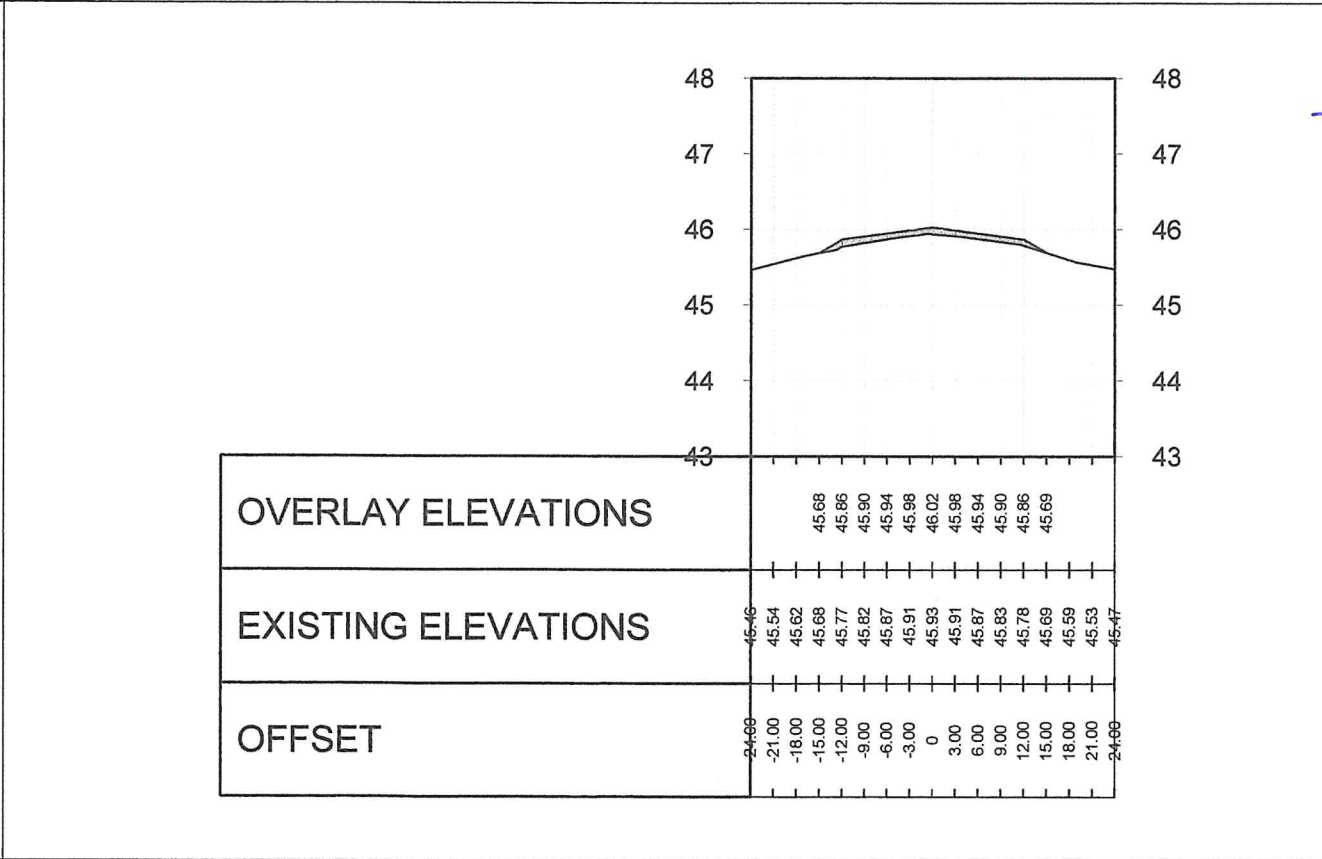

0 + 520



REPUBLIC OF THE PHILIPPINES
CIVIL AVIATION AUTHORITY OF THE PHILIPPINES
MIA ROAD, 1300 PASAY CITY

THIS DRAWING IS EXCLUSIVE PROPERTY OF
CIVIL AVIATION AUTHORITY OF THE
PHILIPPINES AND MUST NOT BE
REPRODUCED, EXHIBITED, LOANED OR
COPIED IN PART OR IN WHOLE WITHOUT
PROPER PERMISSION AND/OR WRITTEN
CONSENT FROM THE DIRECTOR GENERAL
CAAP.

AERODROME DEVELOPMENT AND
MANAGEMENT SERVICE

INFRASTRUCTURE DEVELOPMENT AND DESIGN
DIVISION

DESIGN STAFF	INITIAL/DATE
DESIGNED BY:	IDDD
DRAWN BY:	
REVIEWED BY:	
DATE:	

CHECKED BY:

RAUL R. CRUCENA
Division Chief III, IDDD

SUBMITTED BY:

ARNEL F. BORLADO
Department Manager III, AED-ADMS

RECOMMEND APPROVAL:

LT COL VALENTINO A DIONELA, PAF (RET)
Assistant Director General II, ADMS

APPROVED:

CAPTAIN MANUEL ANTONIO L. TAMAYO
DIRECTOR GENERAL

NOTE/REVISIONS:

PROJECT TITLE:

ASPHALT OVERLAY
OF RUNWAY AT NAGA AIRPORT

LOCATION:

NAGA AIRPORT
BRGY. SAN JOSE, PILI, CAMARINES SUR

SHEET CONTENTS:
• CROSS SECTION VIEWS
(FROM STA 0 + 460 TO STA 0 + 520)

DRAWING SCALE:	SHEET NO.:
AS SHOWN	CW - 10
	10 16

FROM STA 0 + 460 TO STA 0 + 520
CROSS SECTION VIEWS
SCALE
HORIZONTAL 1:1000 mts
VERTICAL 1:100 mts